


FAU ROUTE	SECTION	COUNTY	TOTAL SHEETS	SHEET NO.
8071	*	SANGAMON	559	91
STA. 8071		TO STA. 841+50		
FED. ROAD DIST. NO.		ILLINOIS FED. AID PROJECT		
(84-9-4)A,HBK,BY,BY-1 * 02-00382-02-PV				



(XX) DRAINAGE STRUCTURE NOT CONSTRUCTED IN GRADING & STRUCTURES CONTRACT. SHOWN FOR INFORMATION ONLY.

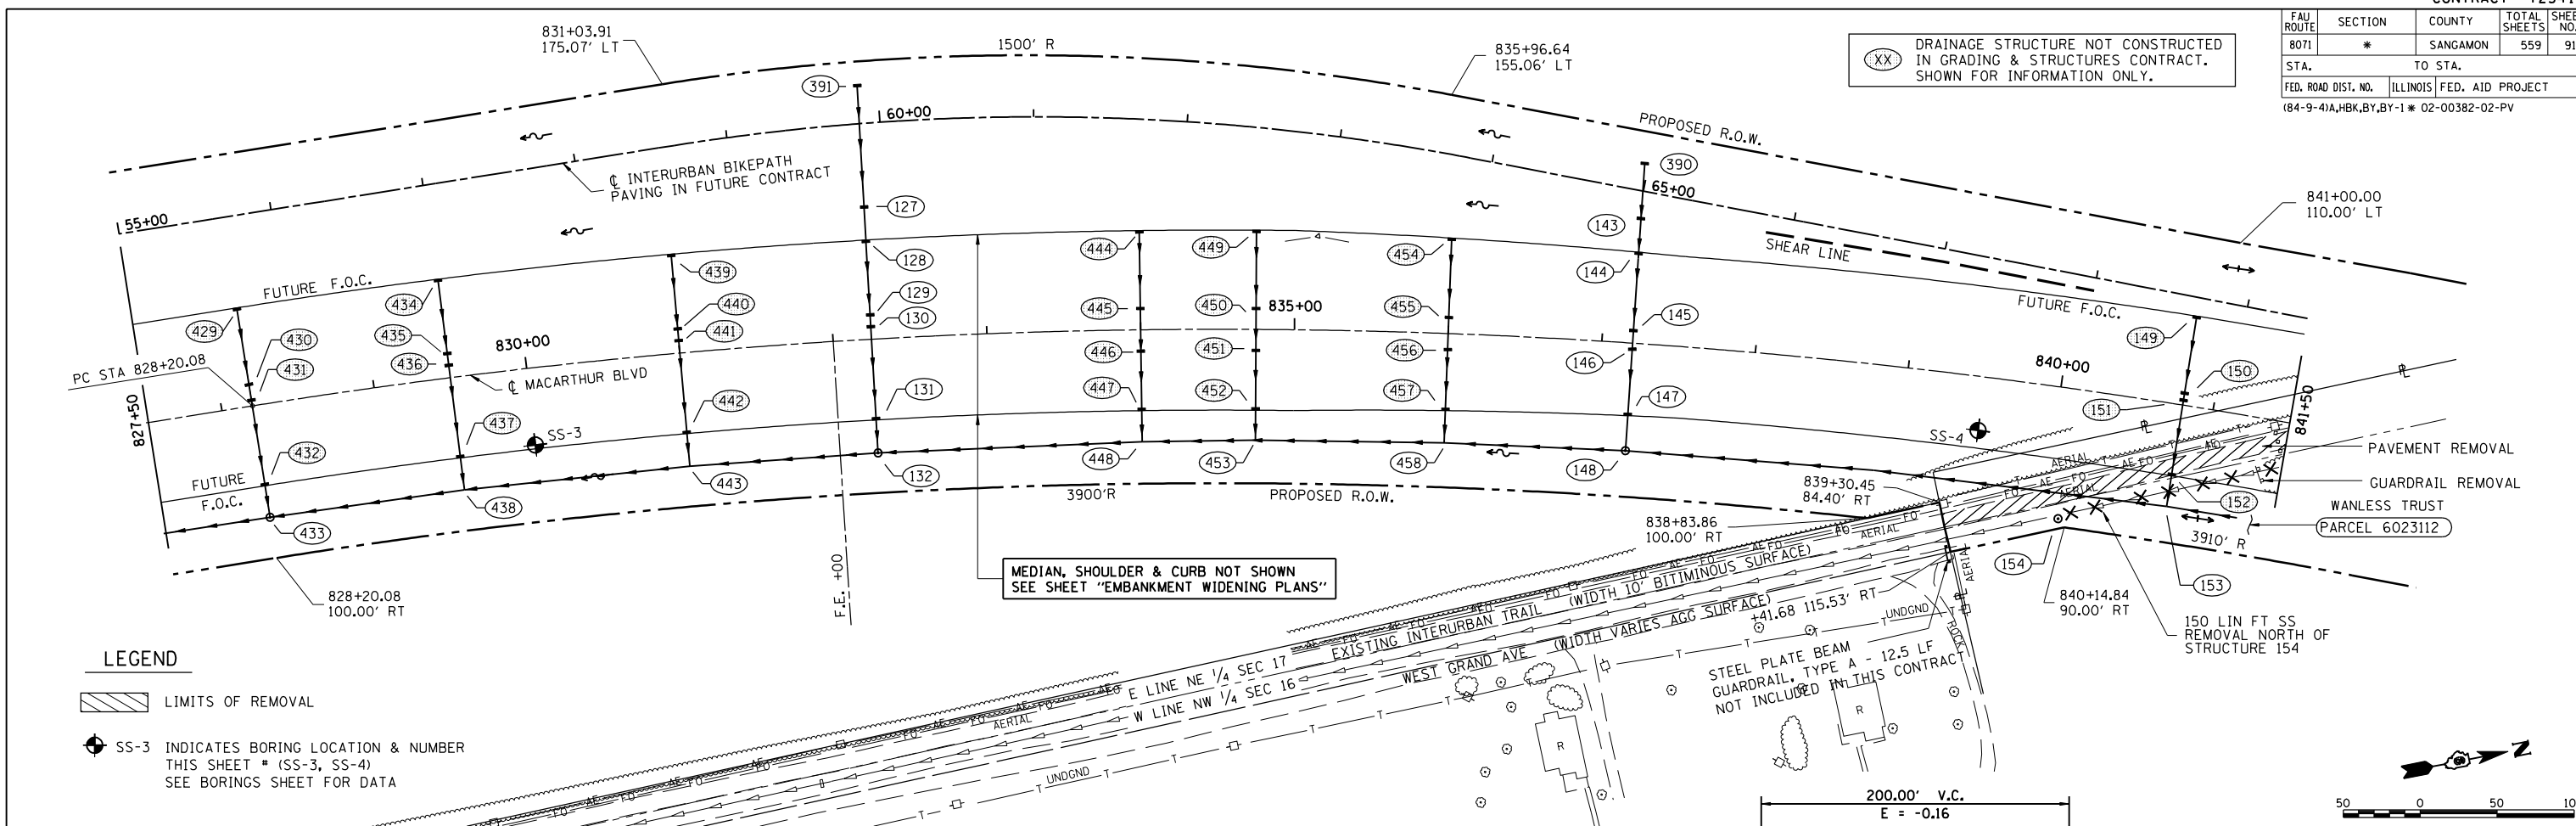

LEGEND

LIMITS OF REMOVAL

SS-3 INDICATES BORING LOCATION & NUMBER THIS SHEET * (SS-3, SS-4) SEE BORINGS SHEET FOR DATA

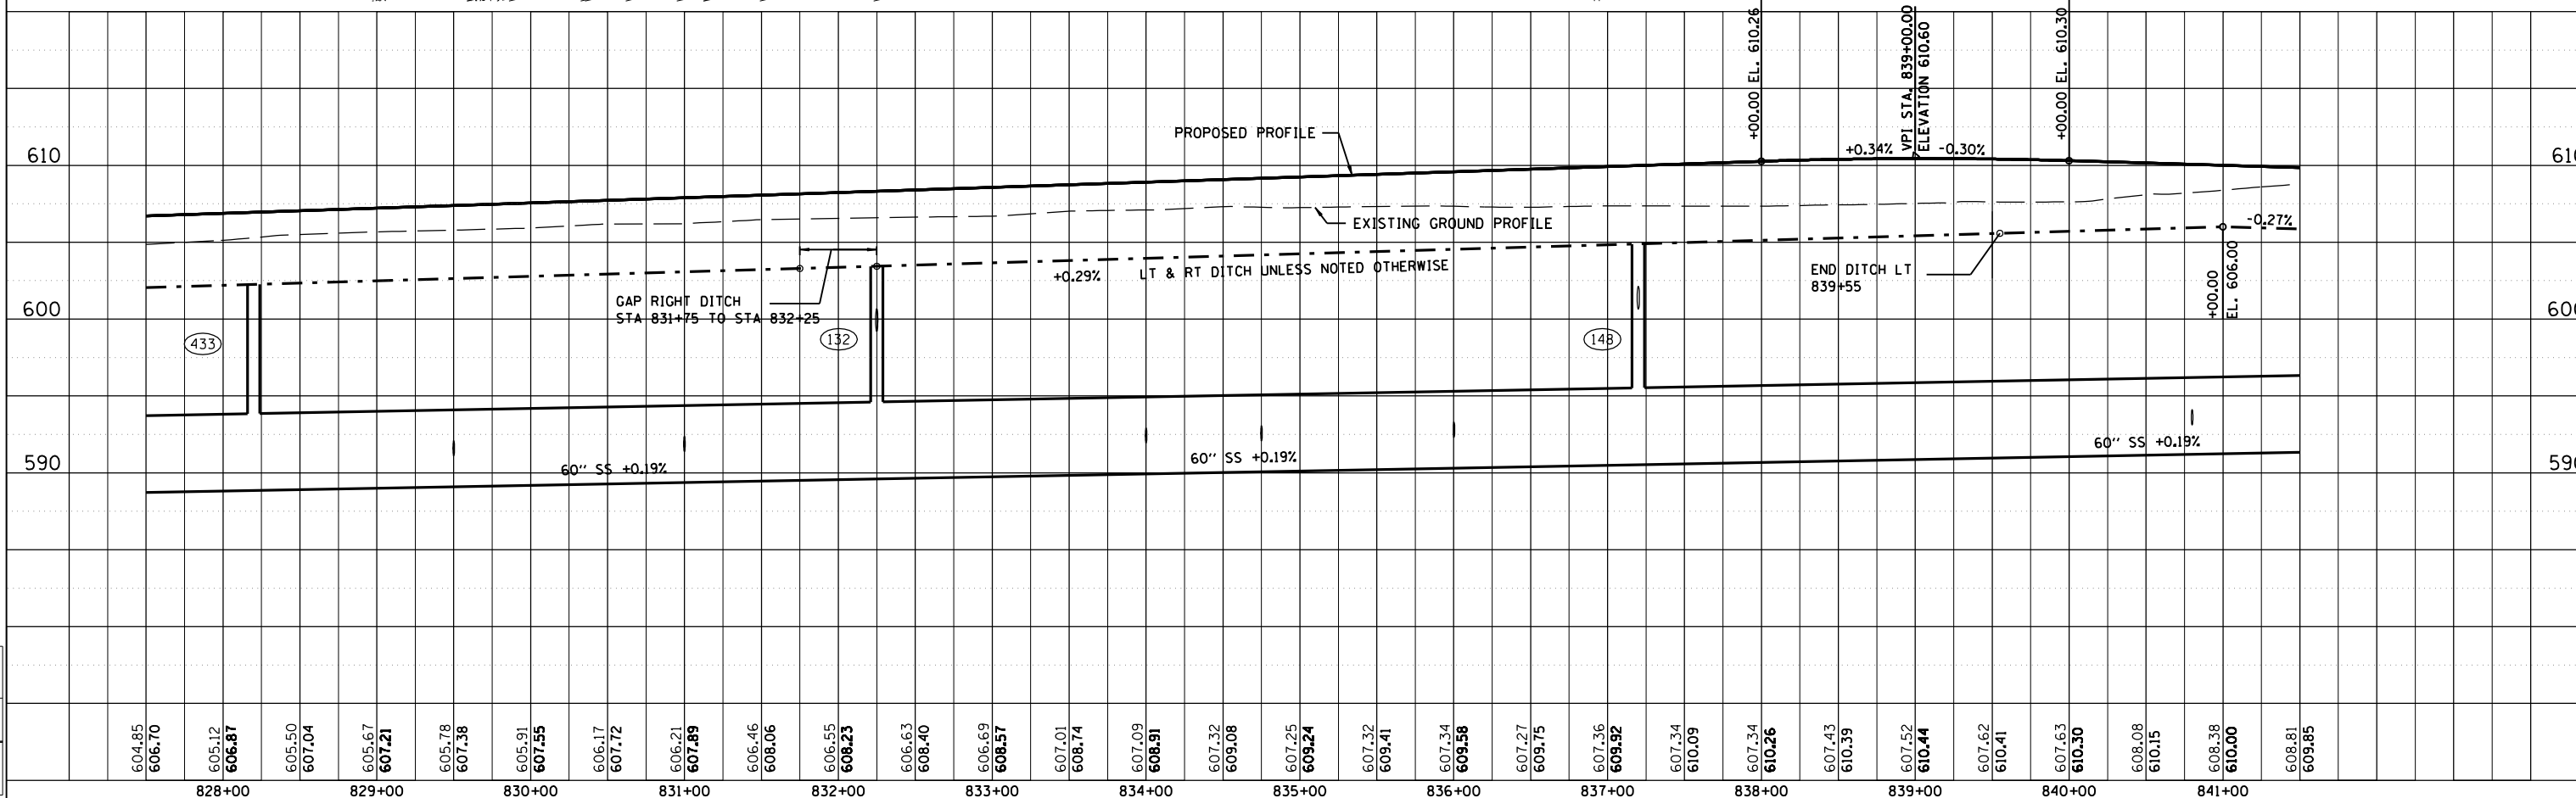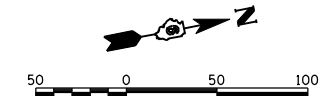

MACARTHUR BLVD. STA. 827+50 TO STA. 841+50

PLAN

DATE	
BY	
DESIGNED	
CHECKED	
DATE	



PROFILE

DATE	
BY	
DESIGNED	
CHECKED	
DATE	

LAYOUT	CLG	04/28/06
DRAWN	CLG	04/28/06
REVIEWED	JMD/JM	04/28/06