

FAU ROUTE	SECTION	COUNTY	TOTAL SHEETS	SHEET NO.
8071	*	SANGAMON	559	93
STA. TO STA.		ILLINOIS FED. AID PROJECT		
FED. ROAD DIST. NO.		184-9-4)A,HBK, BY, BY-1 * 02-00382-02-PV		

DATE	BY

SURVEYED
 PLOTTED
 CHECKED
 REVISIONS
 NO.




PLAN
 NOTE BOOK NO.
 DATE FILE NAME

HANSON
 Copyright Hanson Professional Services Inc. 2006

DATE	BY

PROFILE	SURVEYED	DATE
NOTE BOOK NO.	BY	

CLG	04/28/06
CLG	04/28/06
REVIEWED	JAD/JM 04/28/06

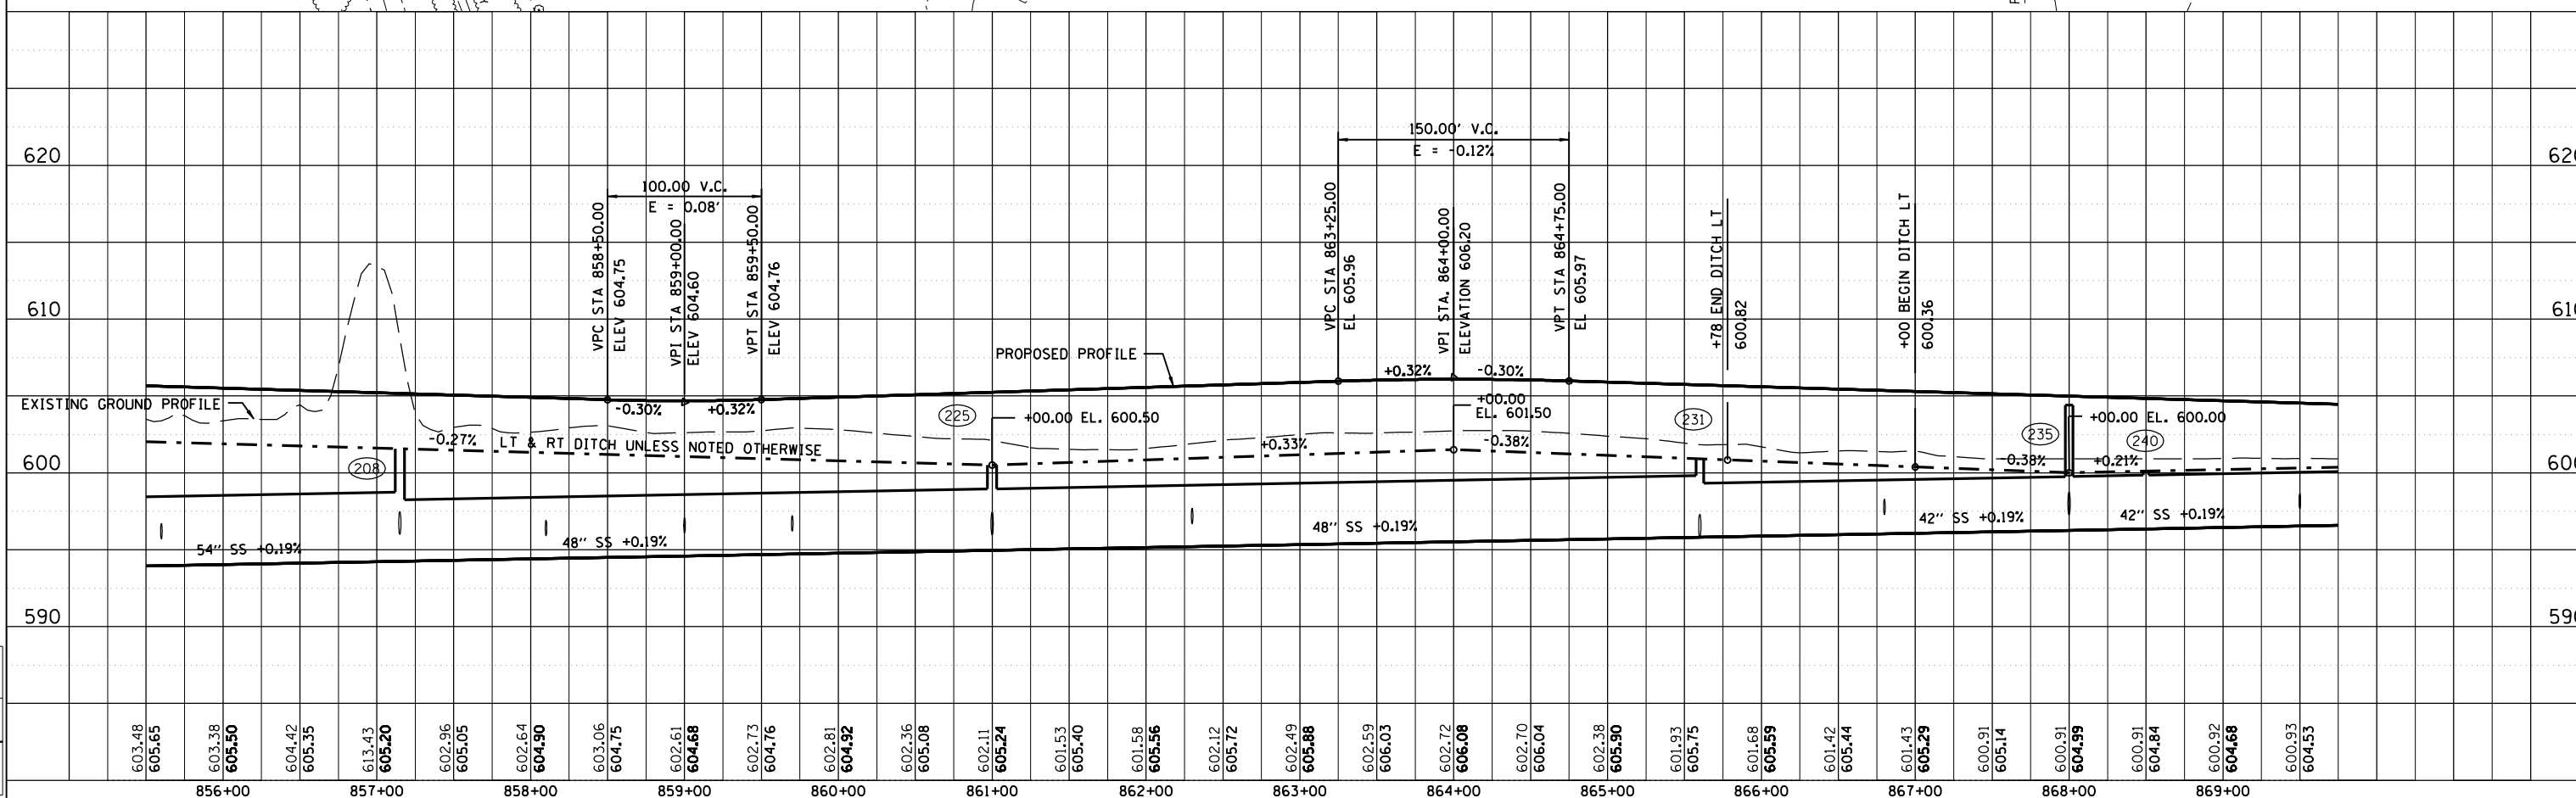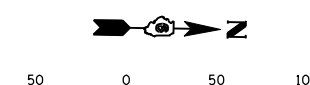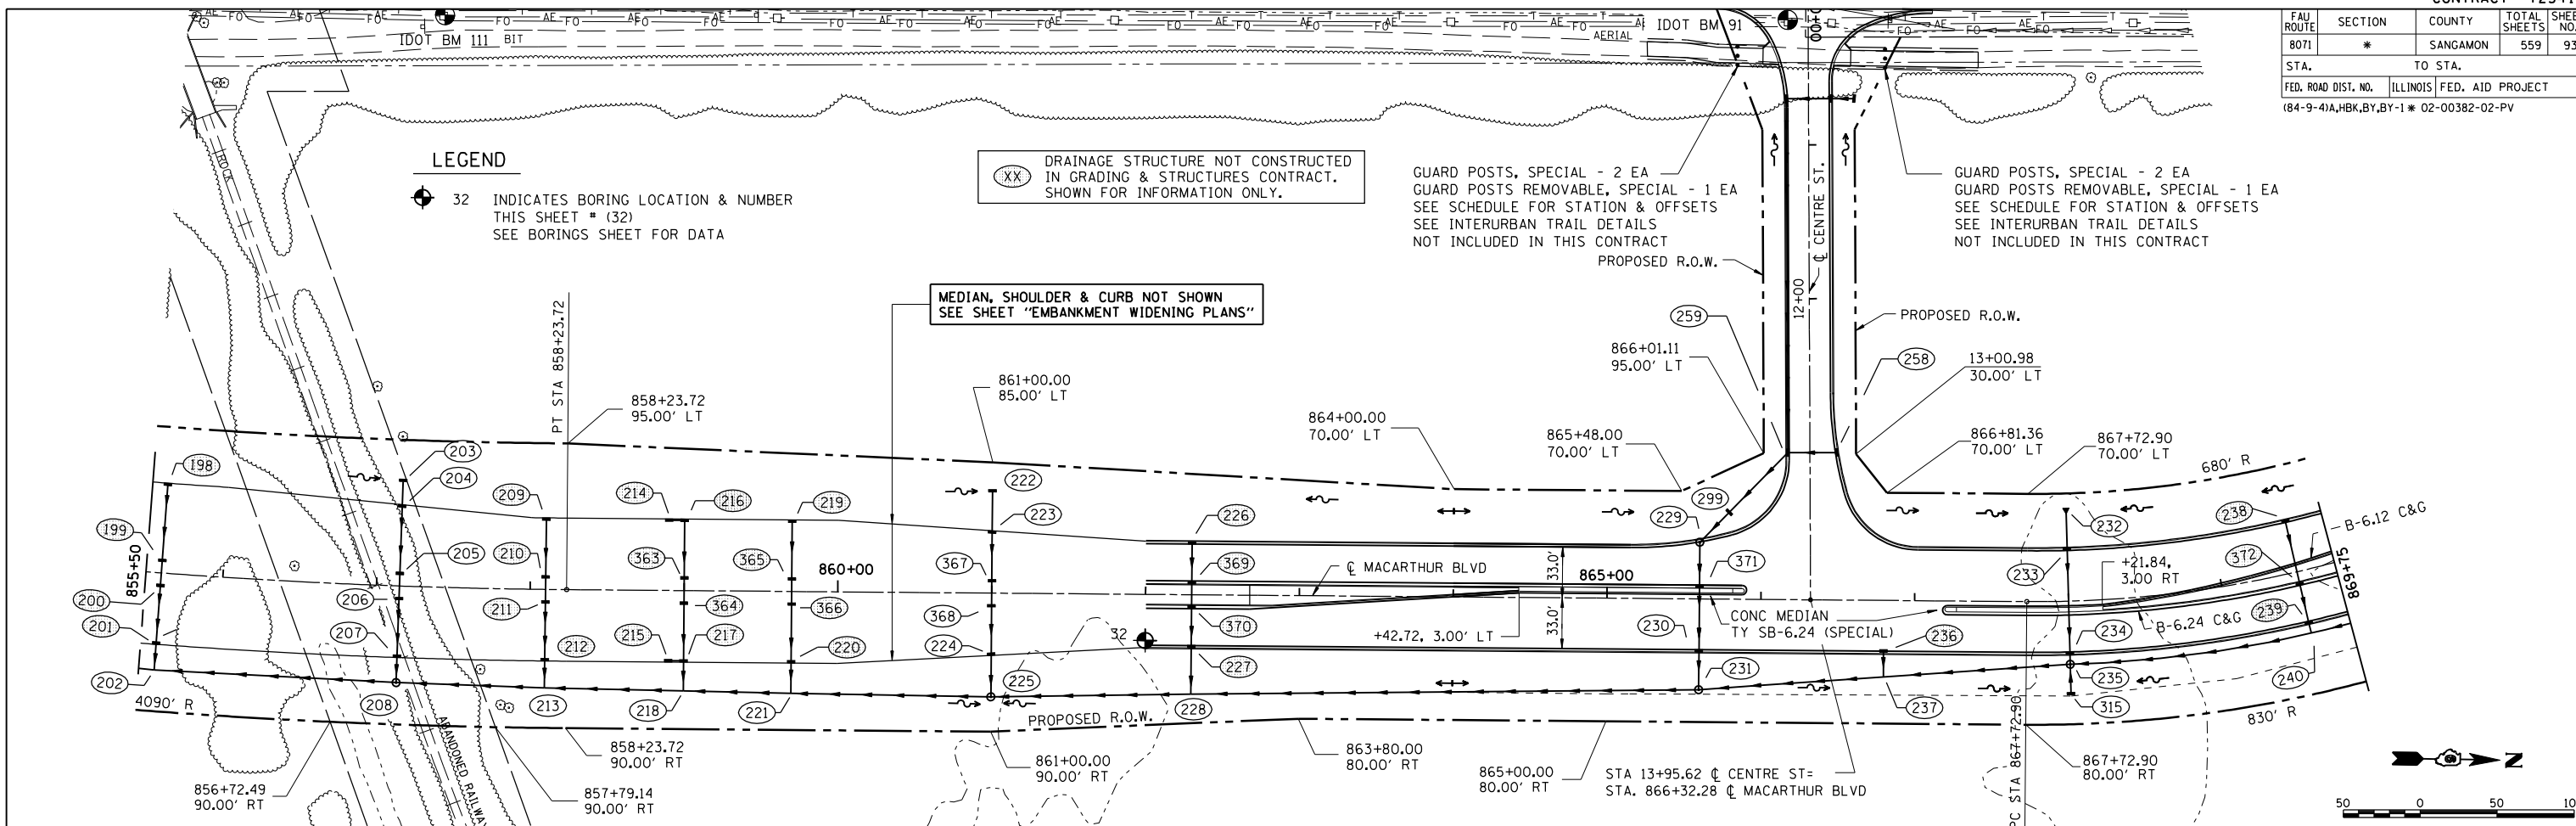

MACARTHUR BLVD. STA. 855+50 TO STA. 869+75