
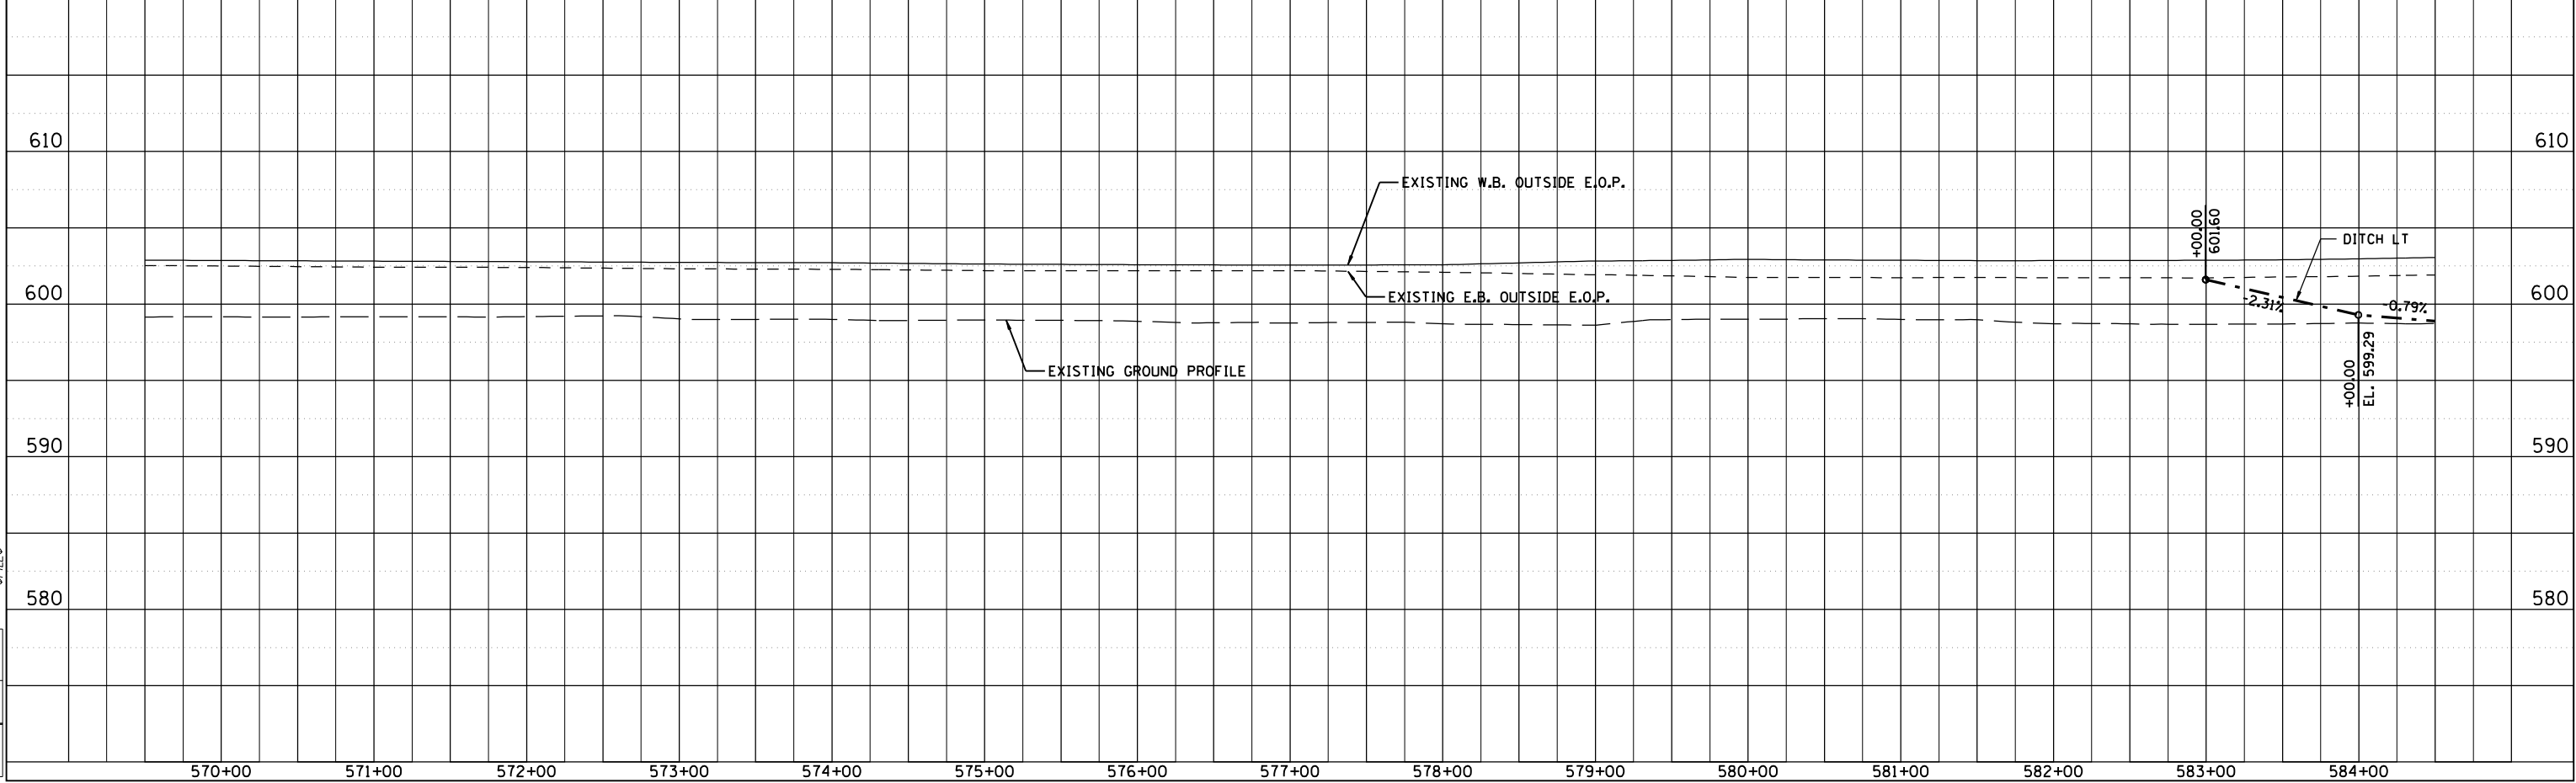


FAU ROUTE	SECTION	COUNTY	TOTAL SHEETS	SHEET NO.
8071	*	SANGAMON	559	95
STA. 8071		TO STA. 8072		
FED. ROAD DIST. NO. 184-9-41A, HBK, BY, BY-1		ILLINOIS FED. AID PROJECT 02-00382-02-PV		

NOTE:
REMOVE EXISTING PIPE UNDERDRAINS, PIPE UNDERDRAINS (SPECIAL), AND END SECTIONS ALONG I-72 IN THE RAMP TERMINAL AREAS. THE COST OF REMOVALS SHALL BE INCLUDED IN EARTH EXCAVATION. INSTALLATION OF PIPE UNDERDRAINS NOT INCLUDED IN THIS CONTRACT.

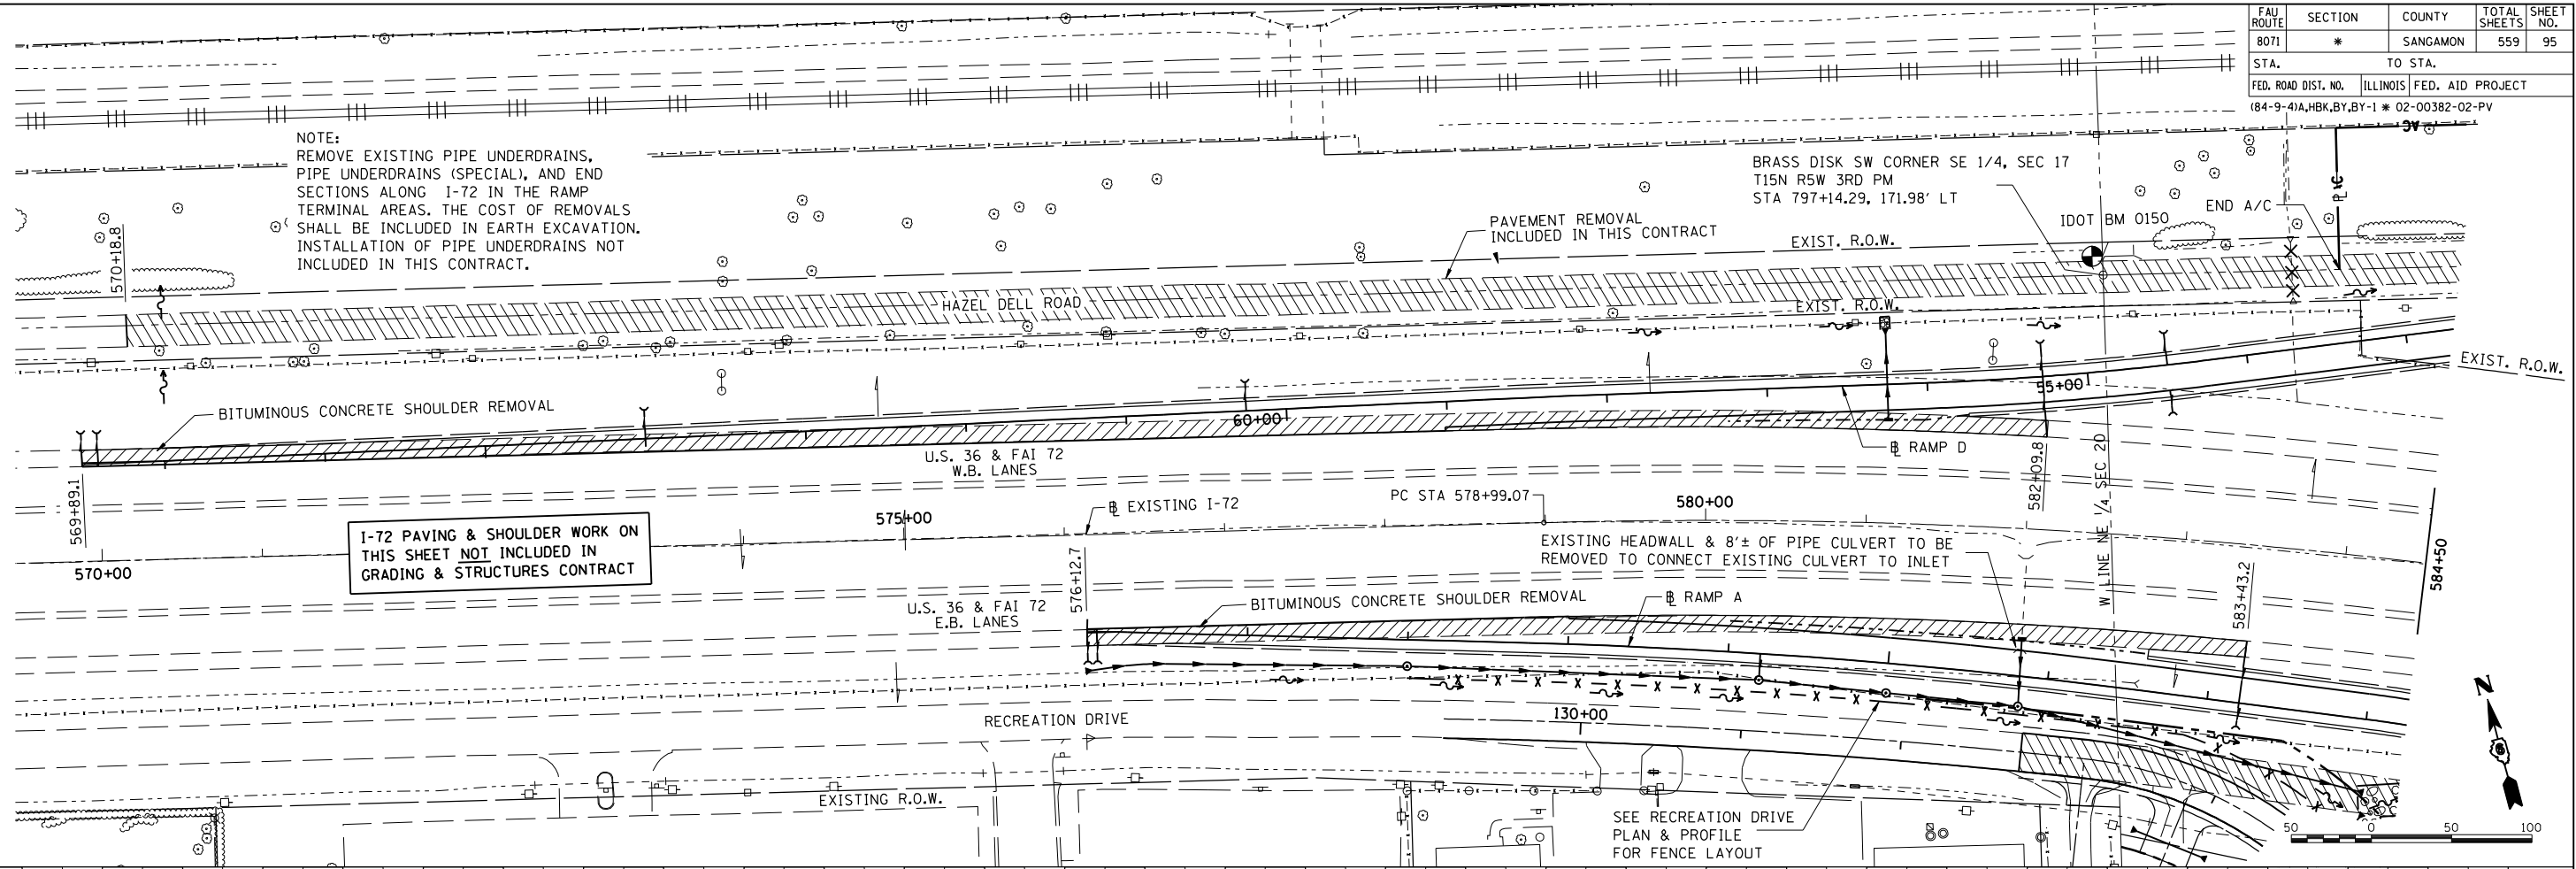

EXISTING INTERSTATE 72 STA. 569+50 TO STA. 584+50

PLAN	SURVEYED	BY	DATE
	PLOTTED		
	CHECKED		
	NO. OF WAY CHECKED		
	CADD FILE NAME		



PROFILE	SURVEYED	BY	DATE
	PLOTTED		
	CHECKED		
	BY, NOTED		
	STRUCTURE NOTATIONS CHKD		

LAYOUT
DRAWN: CLG 04/28/06

REVIEWED: JMD/JMD 04/28/06

laughlin/1
12/16/2006
\$71LE\$