


FAU ROUTE	SECTION	COUNTY	TOTAL SHEETS	SHEET NO.
8071	*	SANGAMON	559	104
STA. 8071		TO STA. 8072		
FED. ROAD DIST. NO.		ILLINOIS FED. AID PROJECT		
(84-9-4)A,HBK,BY,BY-1 * 02-00382-02-PV				

(XX) DRAINAGE STRUCTURE NOT CONSTRUCTED IN GRADING & STRUCTURES CONTRACT. SHOWN FOR INFORMATION ONLY.

I-72 PAVING & SHOULDER WORK ON THIS SHEET NOT INCLUDED IN GRADING & STRUCTURES CONTRACT

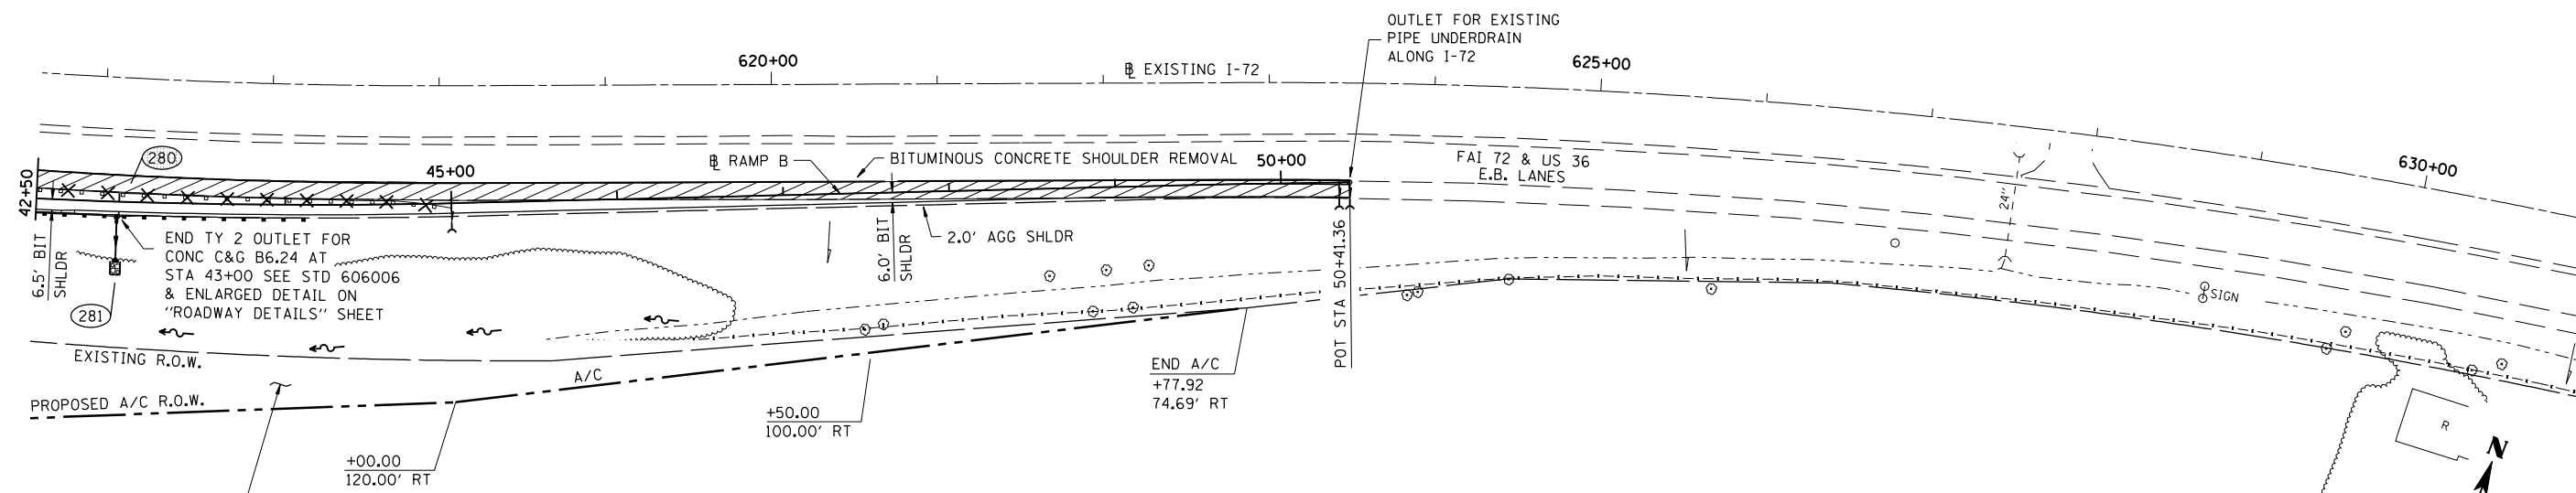

CINDA S. SCHIEN, TRUSTEE OF THE COURTNEY K. SCHEIN KINCADE TRUST
 (PARCEL 6023108)

NOTE:
 REMOVE EXISTING PIPE UNDERDRAIN, PIPE UNDERDRAIN (SPECIAL), AND END SECTIONS ALONG I-72 BETWEEN STA. 611+89 TO STA. 623+49. THE COST OF REMOVALS IS INCLUDED IN EARTH EXCAVATION. INSTALLATION OF PIPE UNDERDRAINS NOT INCLUDED IN THIS CONTRACT.

PLAN	DATE
BY	
NO.	



PROFILE	DATE
BY	
NO.	

LAYOUT	CLG	DATE
626.46	04/28/06	
628.53	04/28/06	
626.03	04/28/06	
627.95	04/28/06	
625.15	04/28/06	
627.17	04/28/06	
624.20	04/28/06	
626.23	04/28/06	
623.51	04/28/06	
625.05	04/28/06	
622.58	04/28/06	
623.66	04/28/06	
621.41	04/28/06	
622.23	04/28/06	
620.19	04/28/06	
620.81	04/28/06	
618.93	04/28/06	
619.41	04/28/06	
617.66	04/28/06	
618.09	04/28/06	
616.34	04/28/06	
616.75	04/28/06	
614.98	04/28/06	
615.36	04/28/06	
613.75	04/28/06	
614.11	04/28/06	
612.58	04/28/06	
612.92	04/28/06	
611.58	04/28/06	
611.91	04/28/06	
610.68	04/28/06	
610.99	04/28/06	

