

FAU ROUTE	SECTION	COUNTY	TOTAL SHEETS	SHEET NO.
8071	*	SANGAMON	559	107
STA.		TO STA.		
FED. ROAD DIST. NO.		ILLINOIS FED. AID PROJECT		
(84-9-4)A,HBK,BY,BY-1 * 02-00382-02-PV				

PLAN

DATE	BY

NO. \_\_\_\_\_

DATE \_\_\_\_\_

BY \_\_\_\_\_



PROFILE

DATE	BY

NO. \_\_\_\_\_

DATE \_\_\_\_\_

BY \_\_\_\_\_


REVIEWED

DATE	BY

NO. \_\_\_\_\_

DATE \_\_\_\_\_

BY \_\_\_\_\_

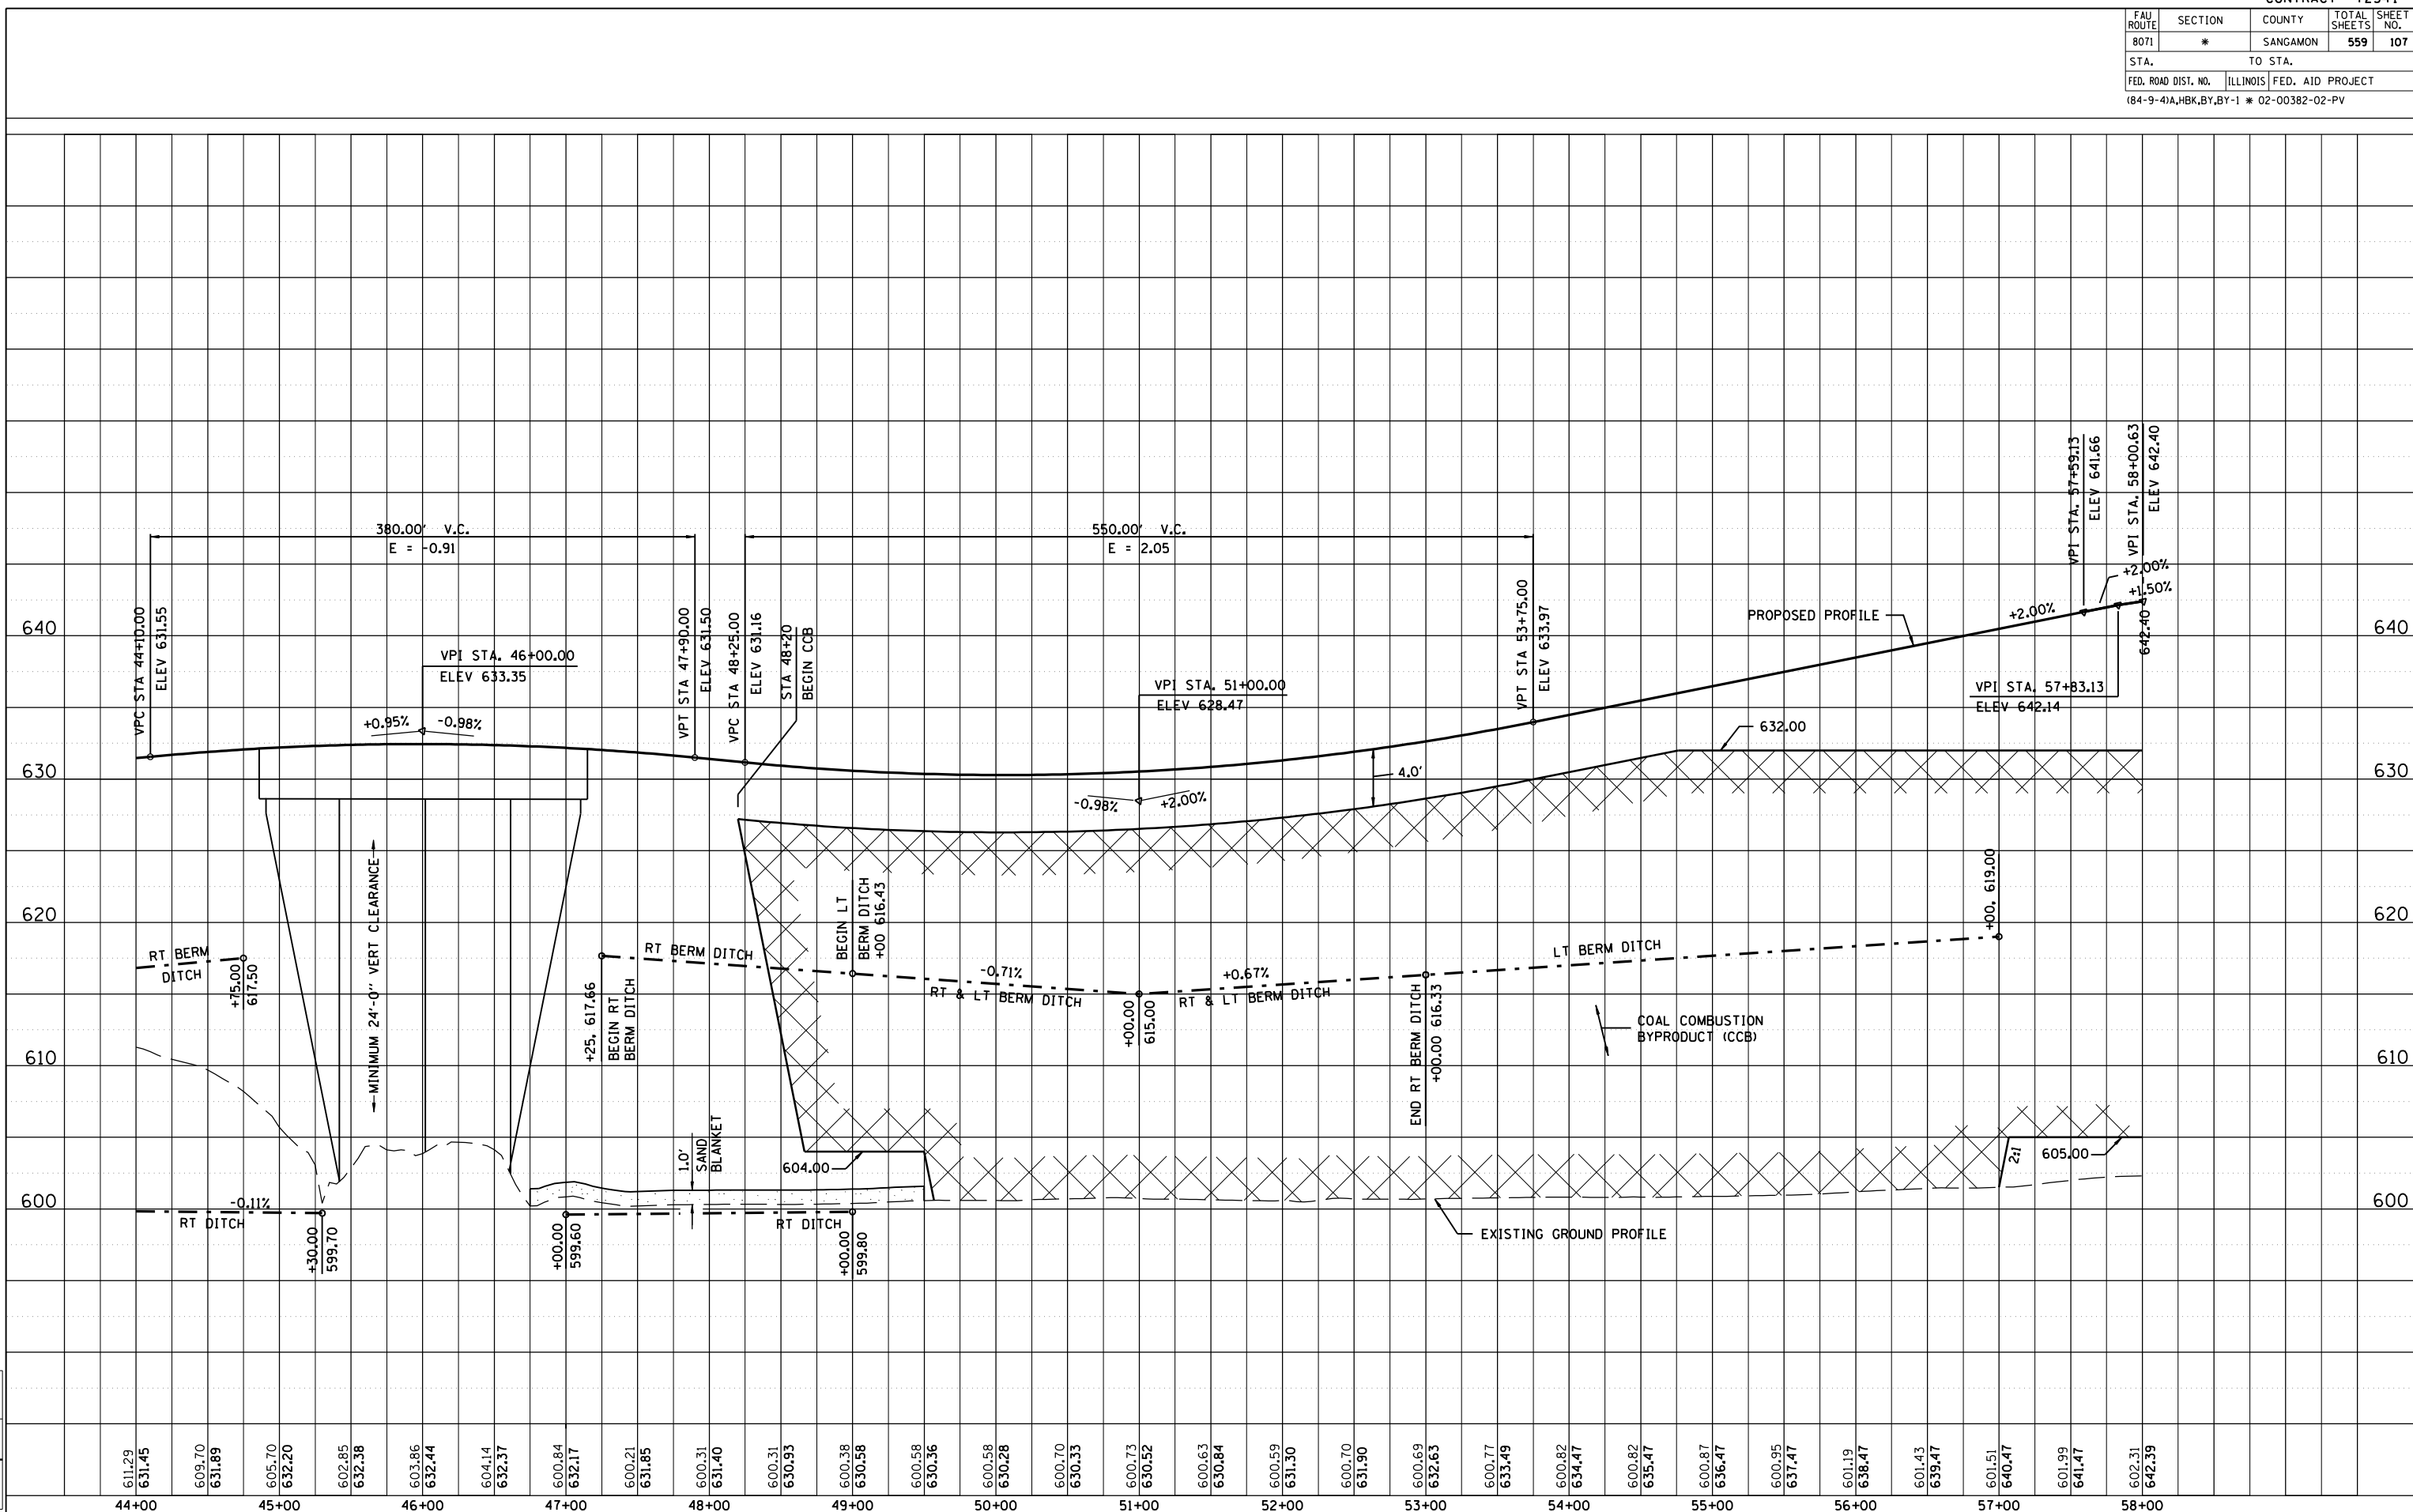

RAMP C STA. 44+00 TO STA. 58+00.63