
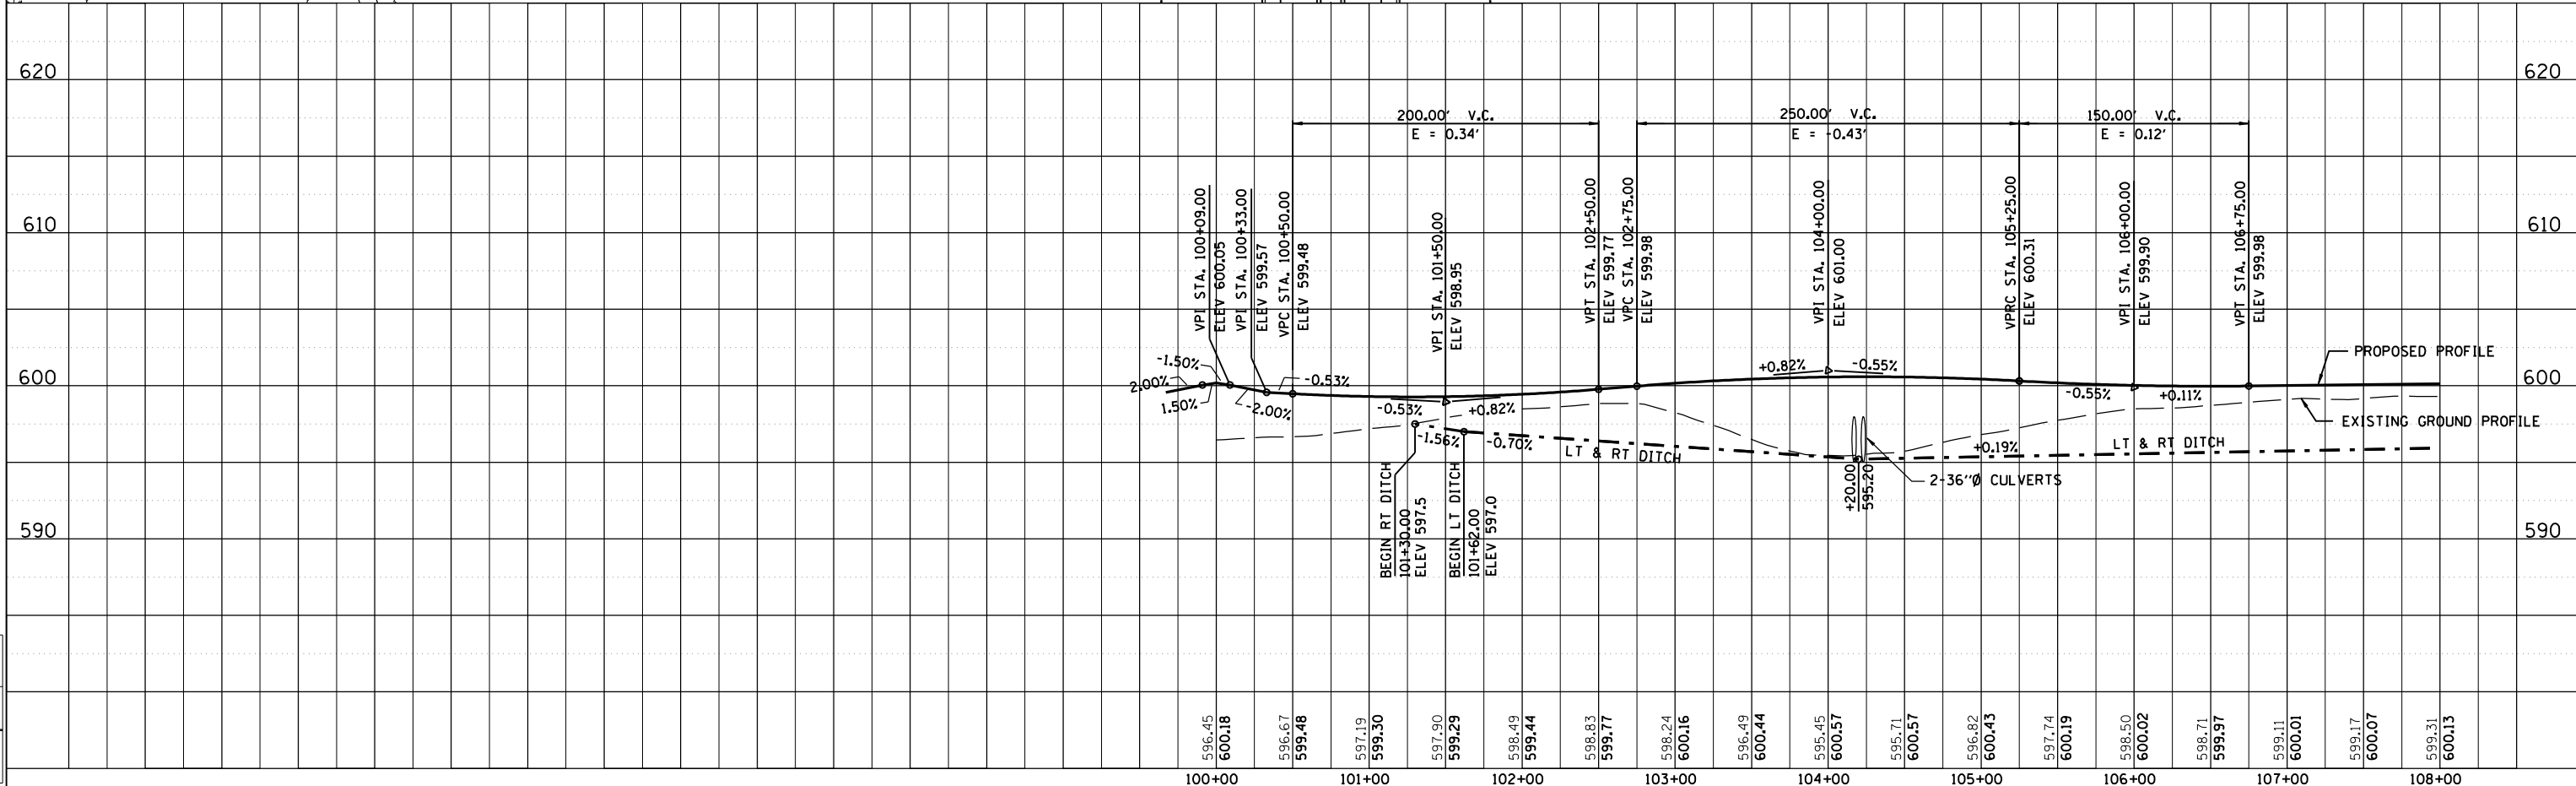


FAU ROUTE	SECTION	COUNTY	TOTAL SHEETS	SHEET NO.
8071	*	SANGAMON	559	111
STA. TO STA.		ILLINOIS FED. AID PROJECT		
184-9-41A, HBK, BY-1		* 02-00382-02-PV		

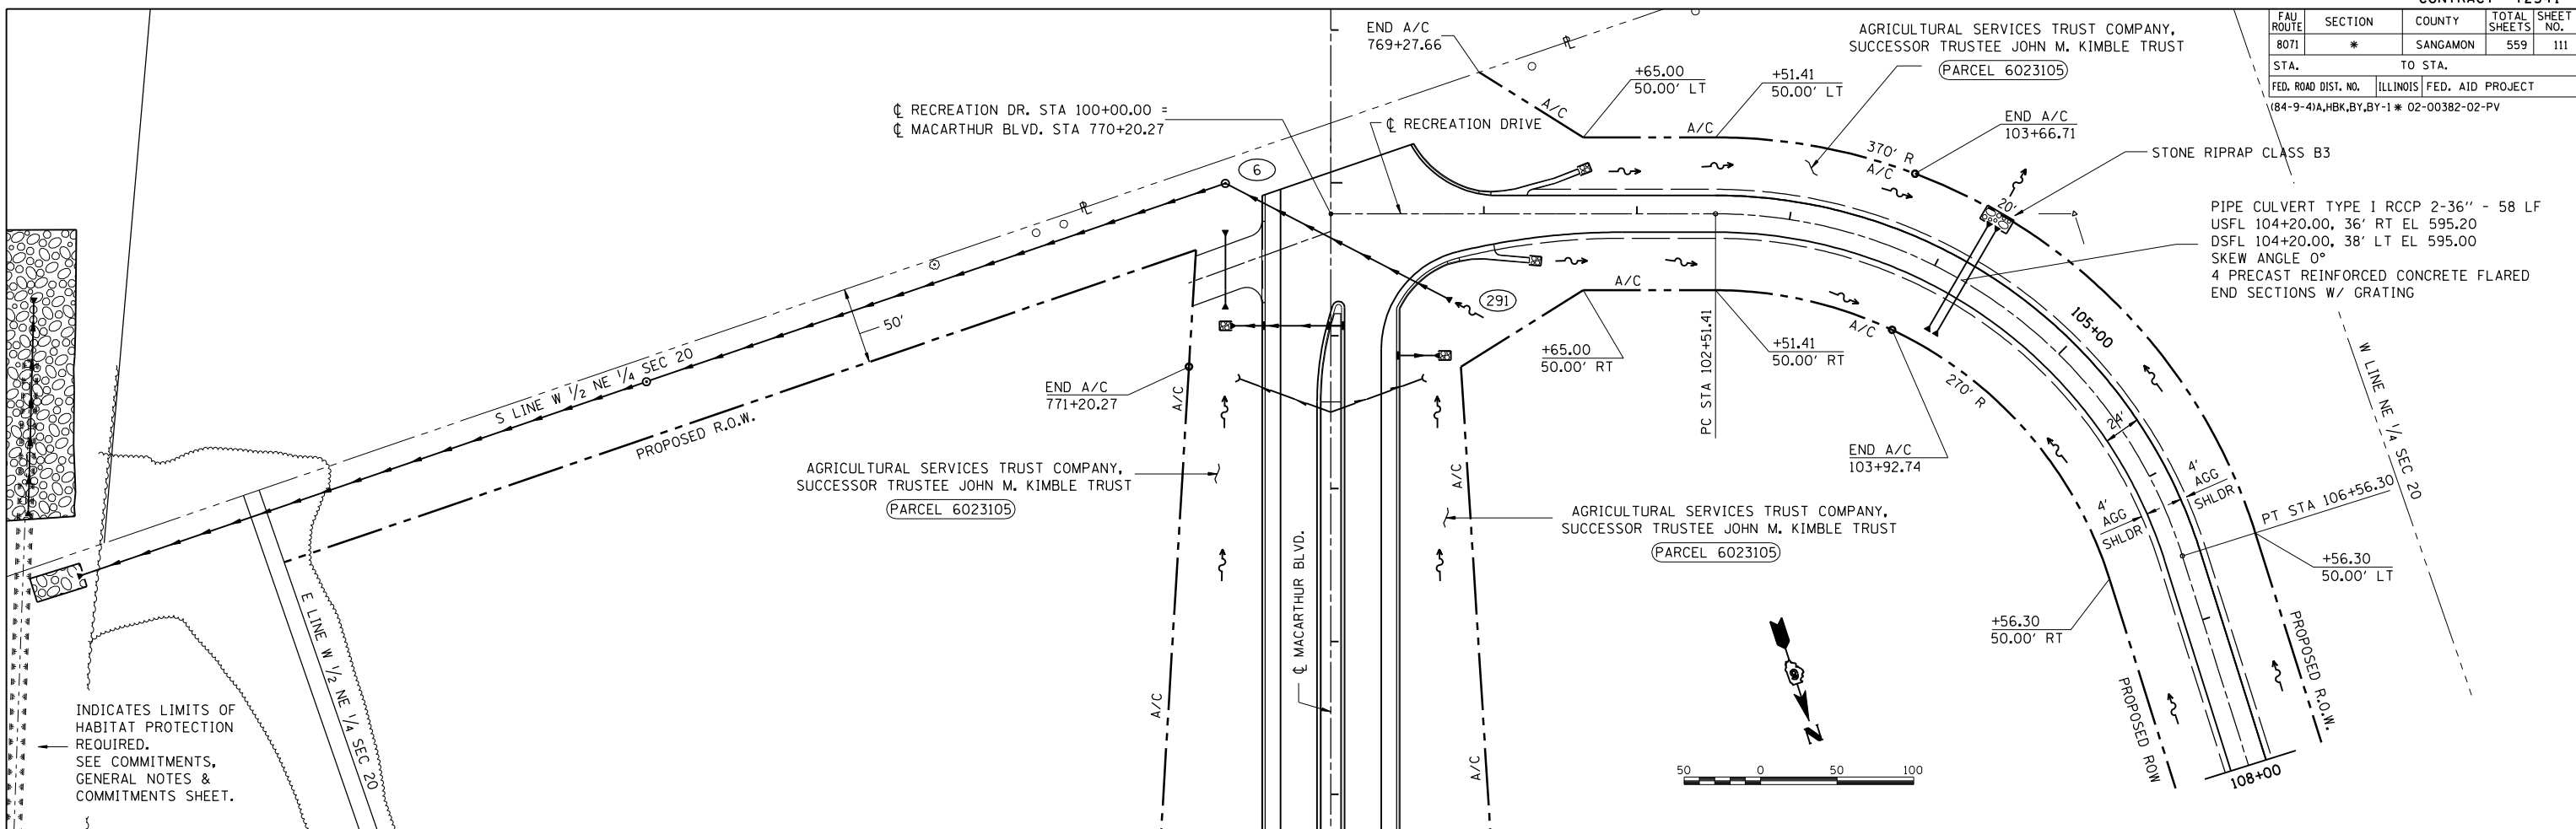

RECREATION DRIVE STA. 100+00 TO STA. 108+00

PLAN	DATE
DATE	BY
NO.	NO.

© Copyright Hanson Professional Services Inc. 2006
HANSON
 INDICATES LIMITS OF HABITAT PROTECTION REQUIRED. SEE COMMITMENTS, GENERAL NOTES & COMMITMENTS SHEET.

PROFILE	DATE
DATE	BY
NO.	NO.

LAYOUT	DATE
DATE	BY
NO.	NO.