




FAU ROUTE	SECTION	COUNTY	TOTAL SHEETS	SHEET NO.
8071	*	SANGAMON	559	112
STA.		TO STA.		
FED. ROAD DIST. NO.		ILLINOIS	FED. AID PROJECT	
(84-9-4)A,HBK,BY,BY-1 * 02-00382-02-PV				

PLAN	SURVEYED	BY	DATE
NO.	NO.		



PROFILE	SURVEYED	BY	DATE
NO.	NO.		

LAYOUT	CLG	DATE
NO.	NO.	

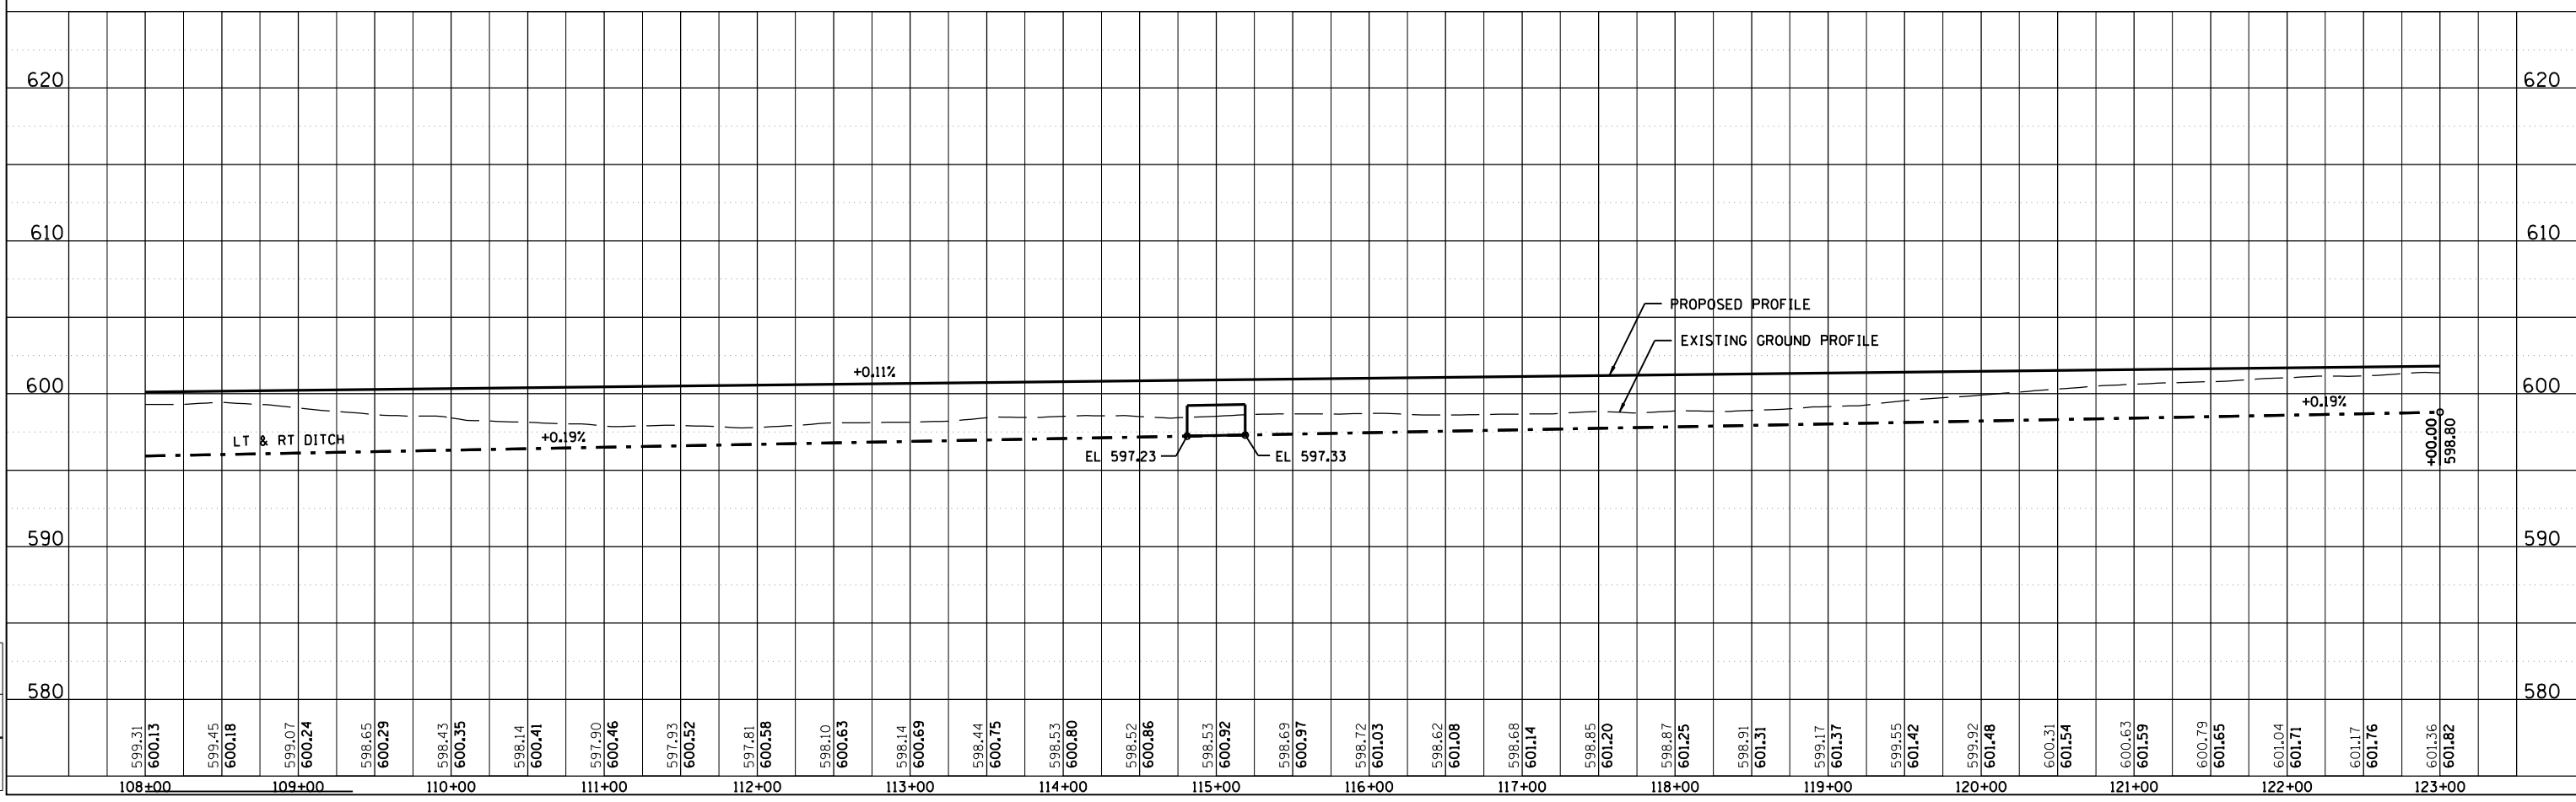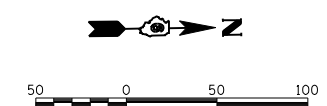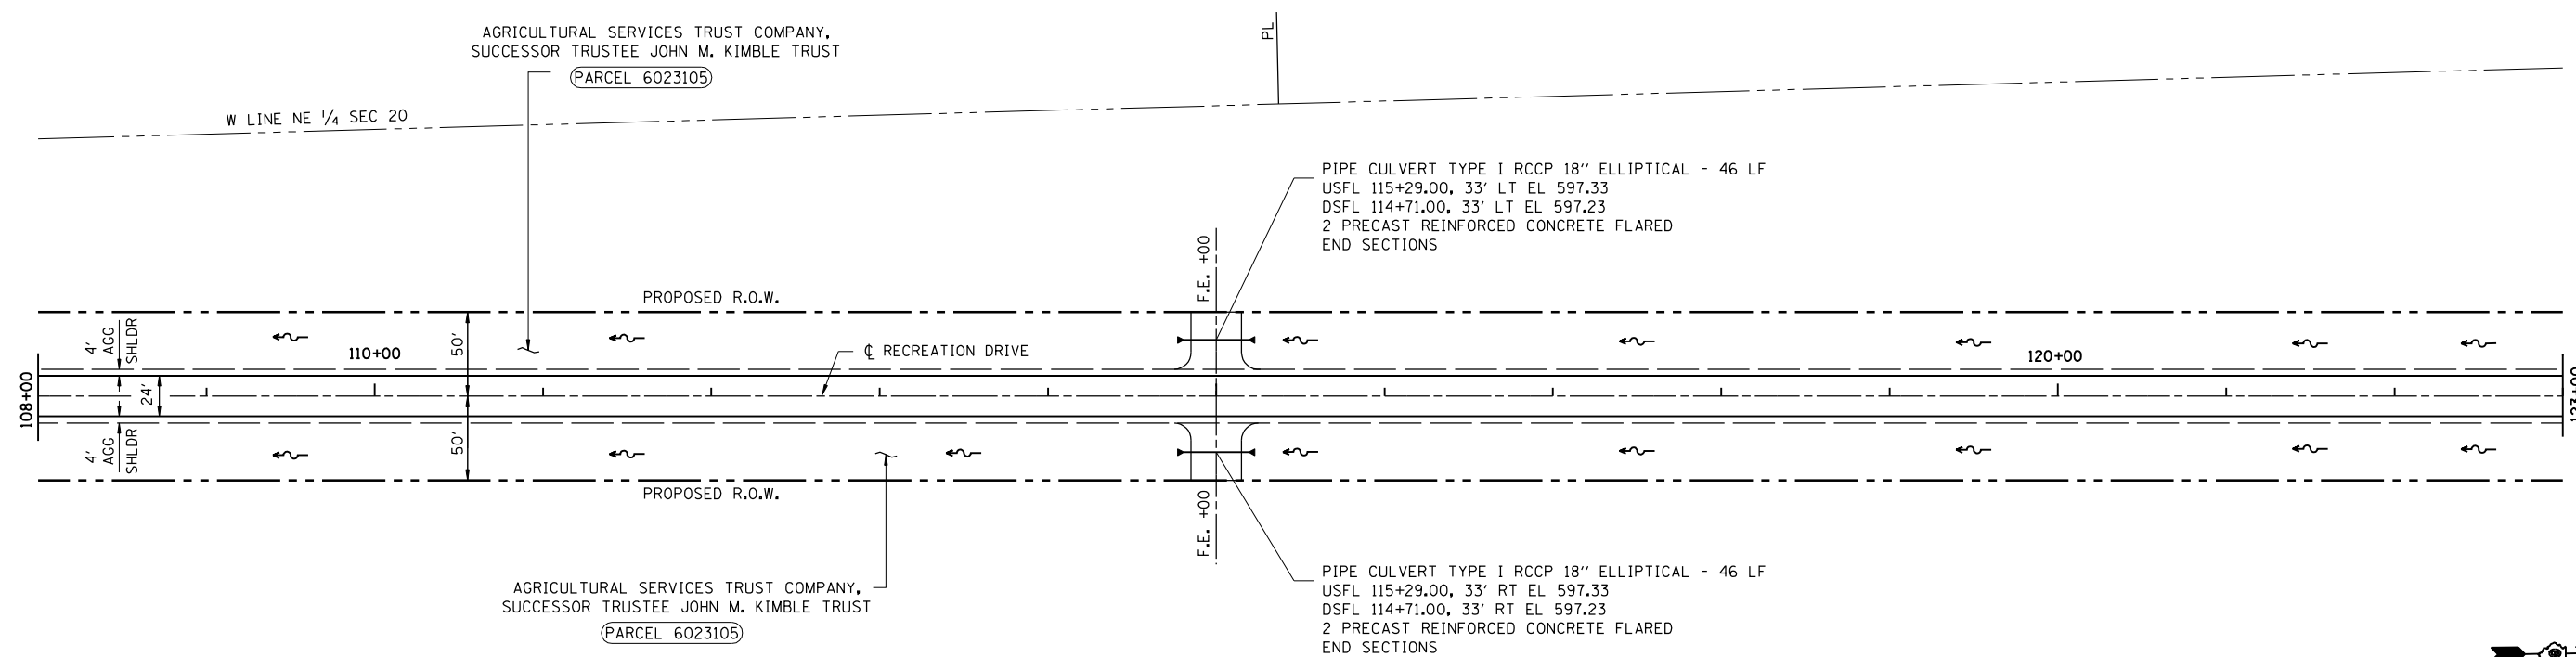

RECREATION DRIVE STA. 108+00 TO STA. 123+00