

FAU ROUTE	SECTION	COUNTY	TOTAL SHEETS	SHEET NO.
8071	*	SANGAMON	559	117
STA.		TO STA.		
FED. ROAD DIST. NO.		ILLINOIS FED. AID PROJECT		
(84-9-4)A,HBK,BY,BY-1		* 02-00382-02-PV		



NOTE:
 APPROACH PAVEMENT & FLEXIBLE CONNECTOR
 TO BE CONSTRUCTED 3/4" ABOVE EXISTING
 PAVEMENT TO ALLOW FOR FUTURE OVERLAY

DATE	BY
DATE	BY
DATE	BY
DATE	BY

© Copyright Hanson Professional Services Inc. 2006
HANSON
 PROFESSIONAL SERVICES INC.

DATE	BY
DATE	BY
DATE	BY
DATE	BY

DATE	BY
12/16/2006	JAD
DATE	BY
DATE	BY
DATE	BY

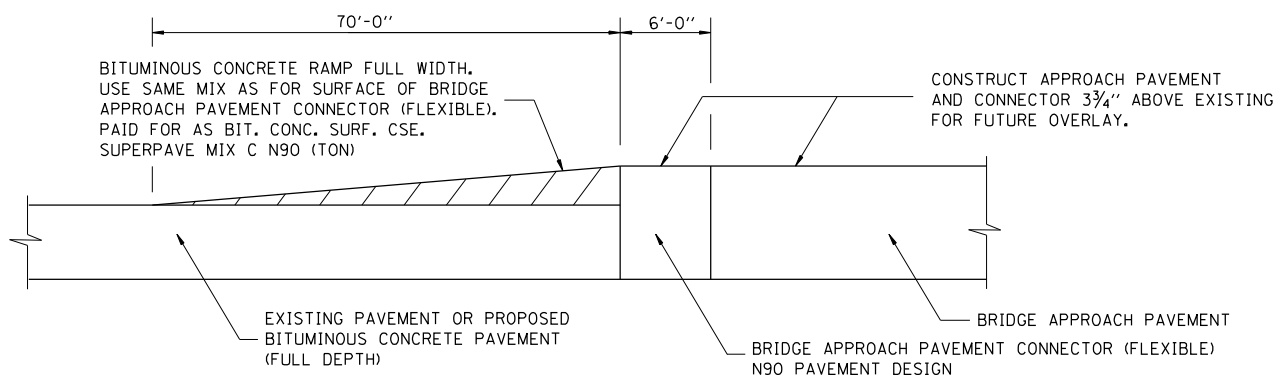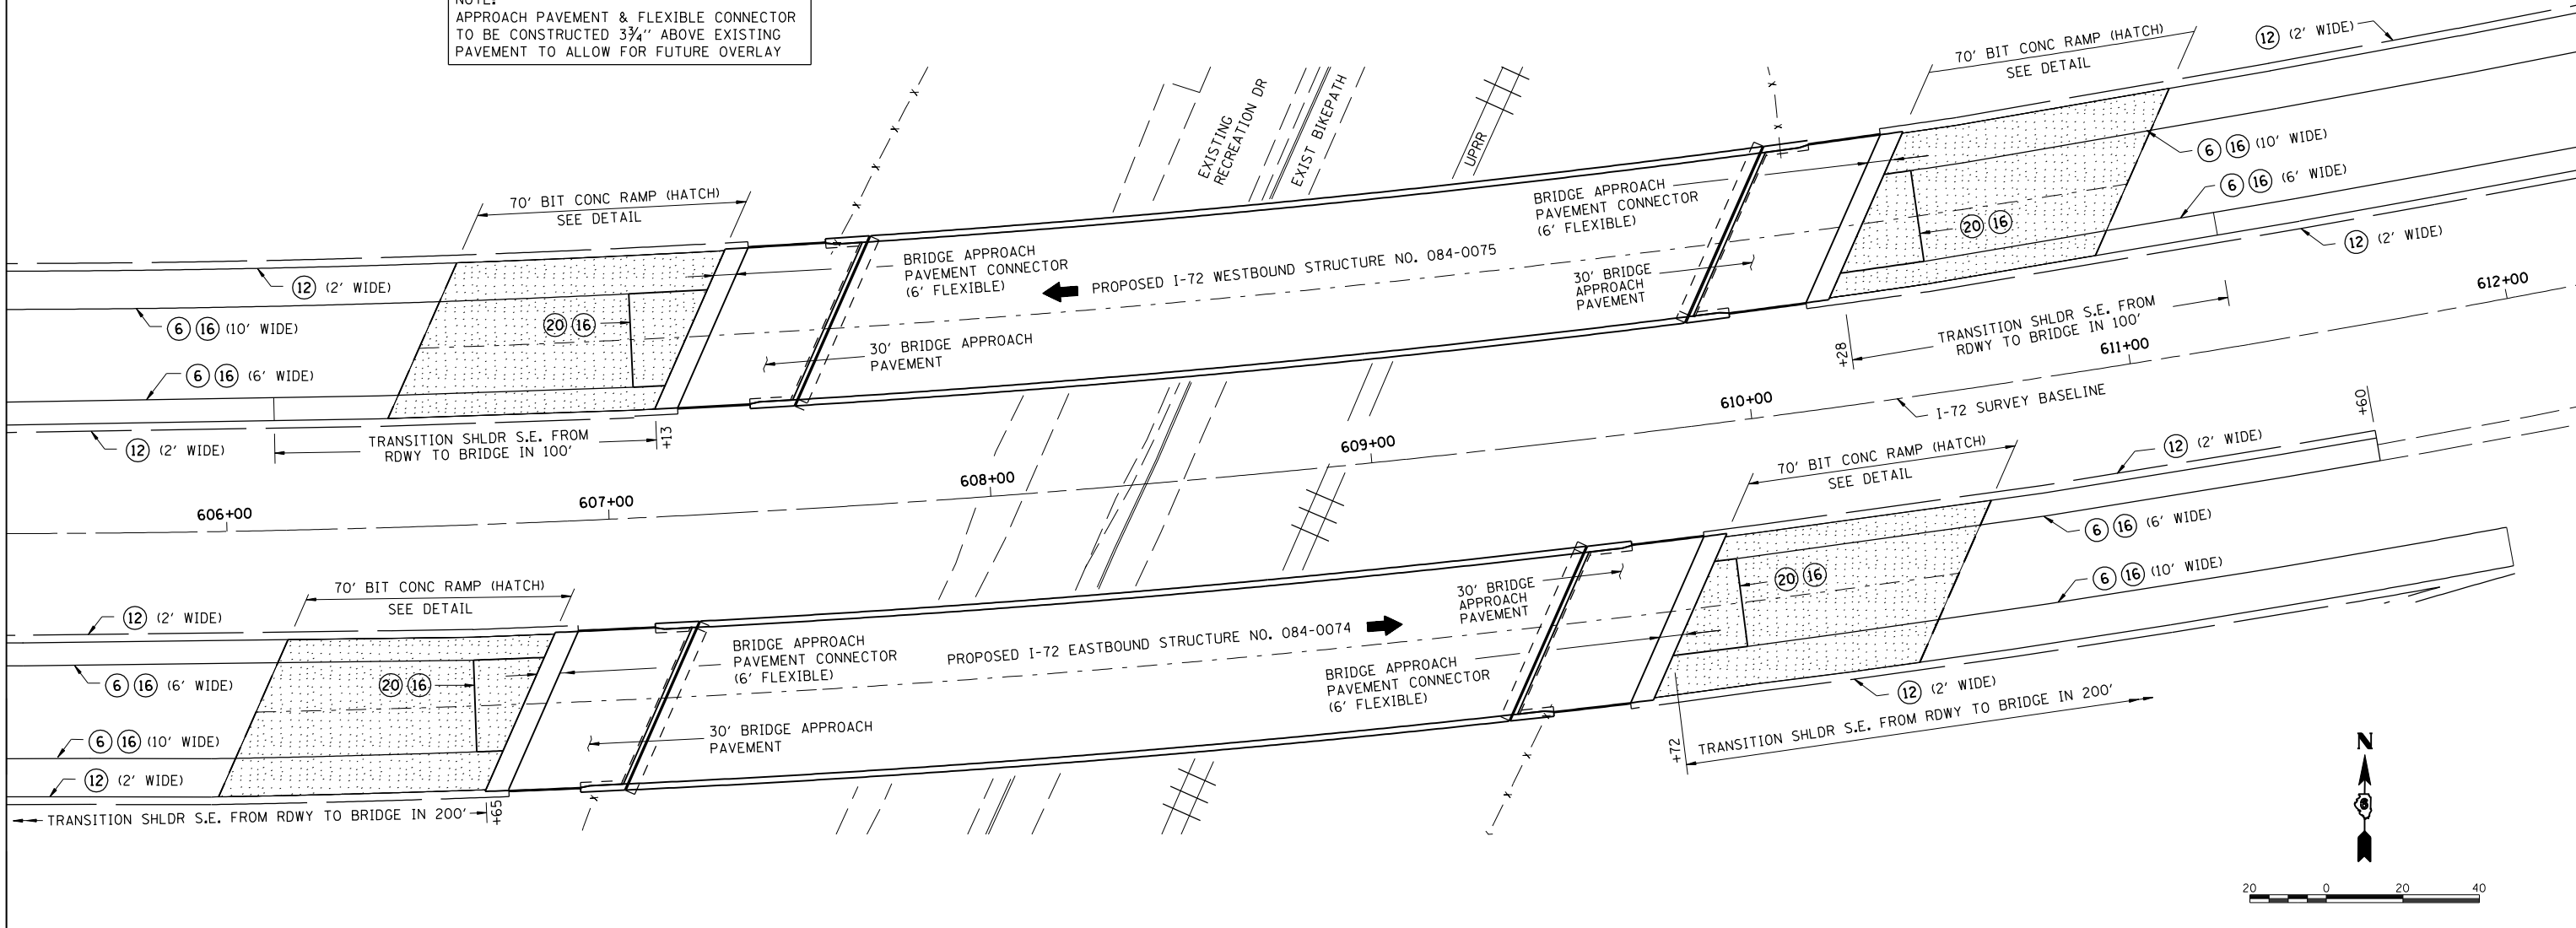


SECTION
 BITUMINOUS RAMP AT I-72 STRUCTURES
 NOT TO SCALE

BITUMINOUS RAMP SHOWN TO BE CONSTRUCTED
 AT EACH END OF THE I-72 STRUCTURES OVER UPRR
 SN084-0074 & SN084-0075

PROPOSED PLAN

NOTE: SEE GUARDRAIL LAYOUT SHEET
 SEE I-72 OVER UPRR BRIDGE PLANS FOR PROPOSED PROFILE

I-72 STRUCTURES, PAVING & SHOULDER
 WORK ON THIS SHEET INCLUDED IN
 GRADING & STRUCTURES CONTRACT

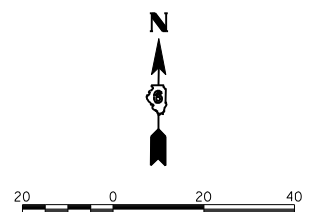

LEGEND

- (6) BITUMINOUS SHOULDERS SUPERPAVE 13"
- (12) AGGREGATE SHOULDERS, TYPE B 10"
- (16) SUBBASE GRANULAR MATERIAL, TYPE A
- (20) BITUMINOUS CONCRETE PAVEMENT (FULL DEPTH), SUPERPAVE, 14"

REVISIONS	
NAME	DATE

ILLINOIS DEPARTMENT OF TRANSPORTATION
 PROPOSED PAVEMENT
 AT I-72 STRUCTURES OVER UPRR
 SEC NO. 02-00382-02-PV
 SEC NO. (84-9-4)A,HBK,BY,BY-1
 SANGAMON COUNTY, ILLINOIS

SCALE: VERT. DATE 12/16/2006
 HORIZ. DRAWN BY CLG
 CHECKED BY JAD