



FAU ROUTE	SECTION	COUNTY	TOTAL SHEETS	SHEET NO.
8071	*	SANGAMON	559	119
STA.		TO STA.		
FED. ROAD DIST. NO.		ILLINOIS FED. AID PROJECT		
(84-9-4)A,HBK,BY,BY-1 * 02-00382-02-PV				

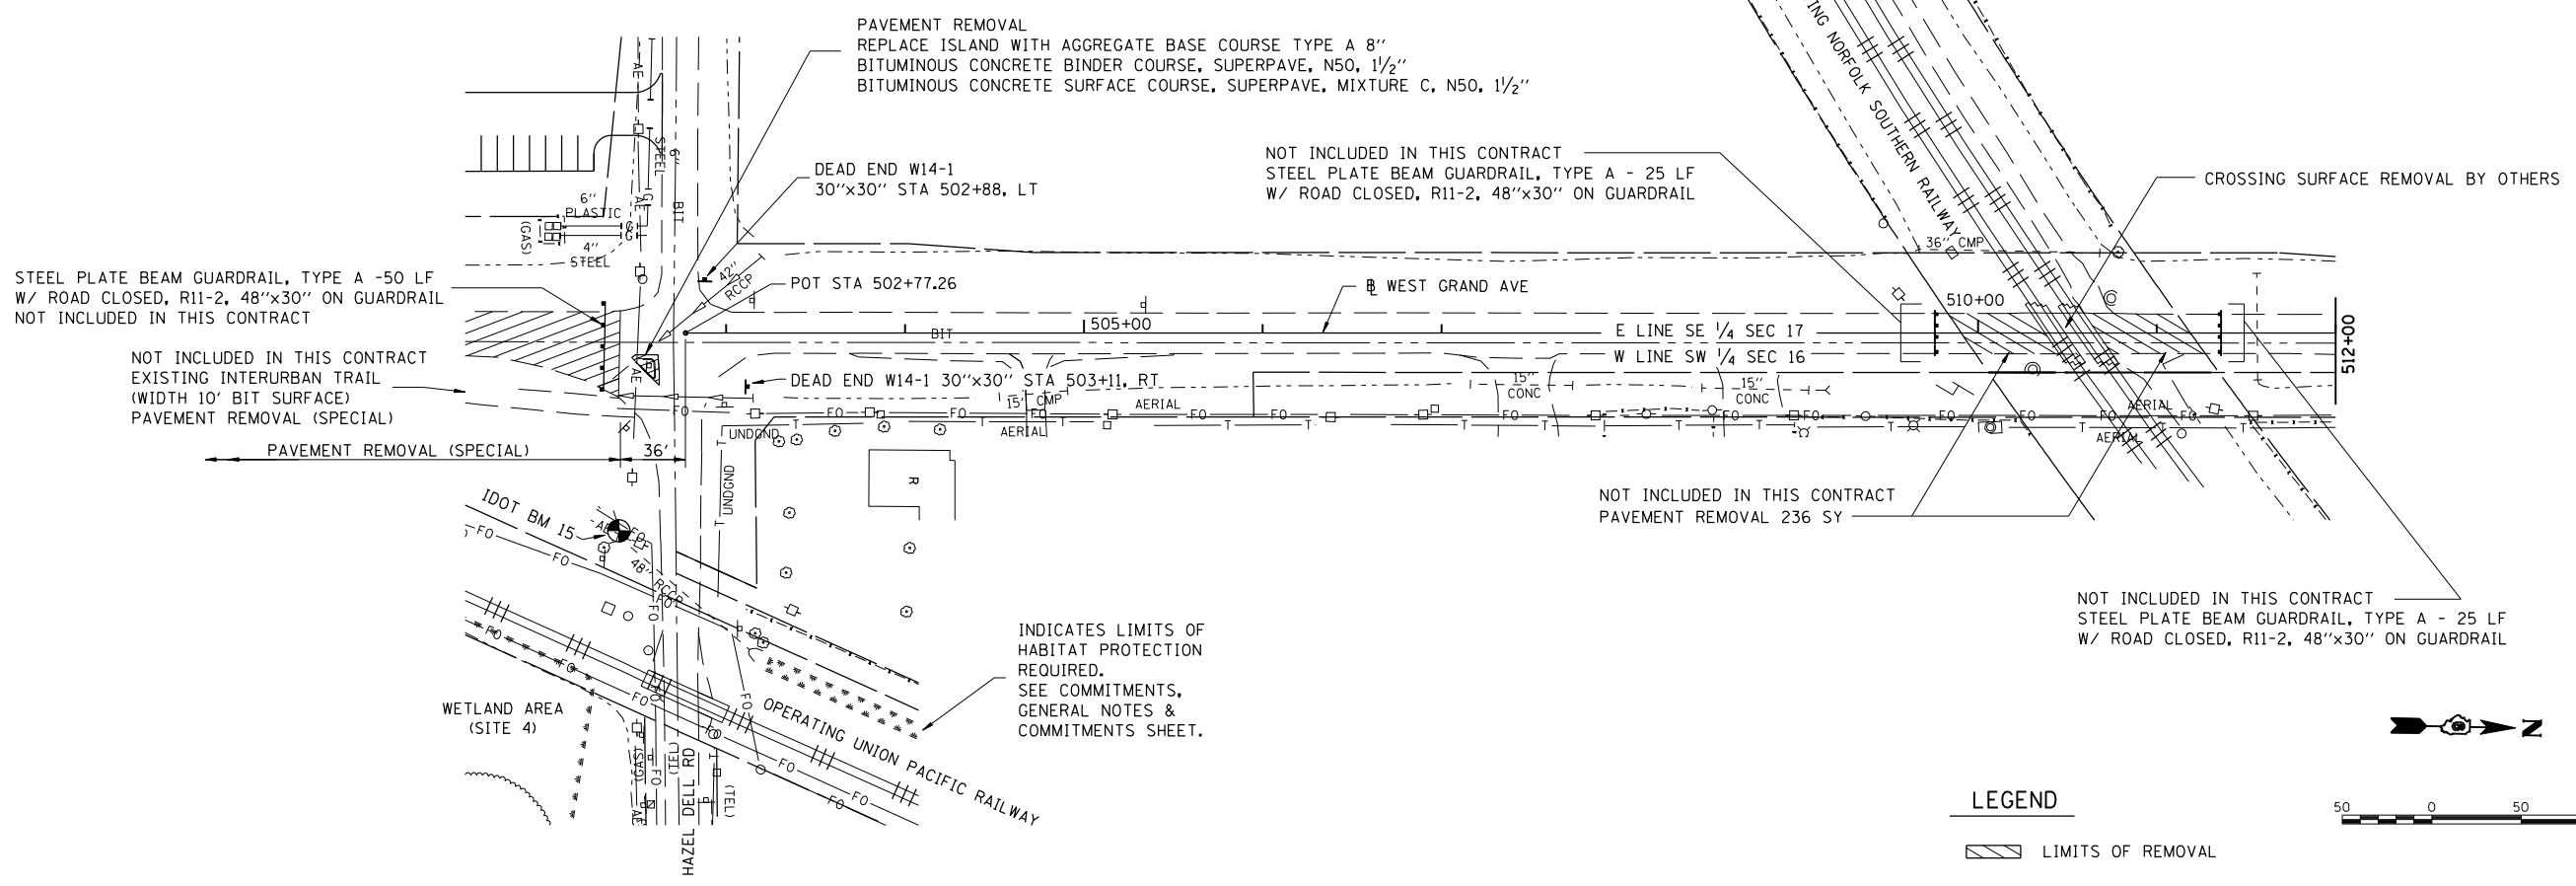

PLAN	DATE
SURVEYED	BY
PLOTTED	DATE
CHECKED	
NO. OF WAY CHECKED	
CADD FILE NAME	

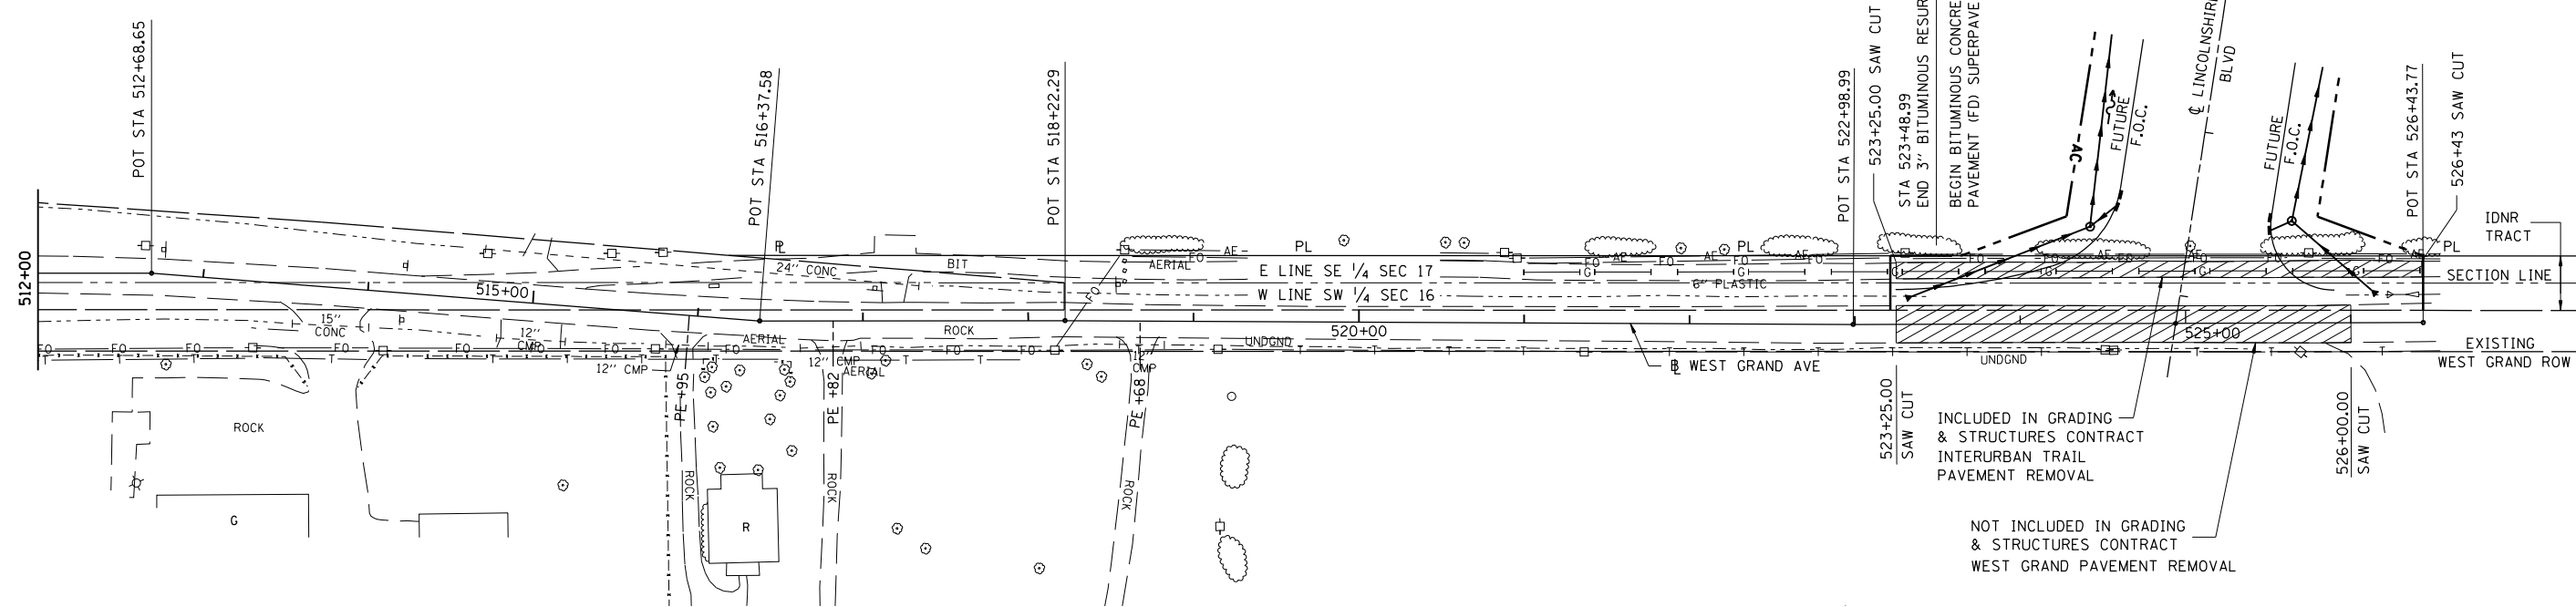

PROFILE	DATE
SURVEYED	BY
PLOTTED	DATE
CHECKED	
NO. OF WAY CHECKED	
STRUCTURE NOTATIONS CHKD	

LAYOUT	CLG	04/28/06
DRAWN	CLG	04/28/06
REVIEWED	JDU/JM	04/28/06