


FAU ROUTE	SECTION	COUNTY	TOTAL SHEETS	SHEET NO.
8071	*	SANGAMON	559	123
STA. TO STA.				
FED. ROAD DIST. NO.		ILLINOIS FED. AID PROJECT		
(84-9-4)A,HBK,BY,BY-1 * 02-00382-02-PV				

PROP. CURVE IUT-3  
 PI STA. = 22+75.38  
 $\Delta = 90^\circ 48' 37''$  (RT)  
 $D = 28^\circ 38' 52''$   
 $R = 200.00'$   
 $T = 202.85'$   
 $L = 316.99'$   
 $E = 84.86'$   
 $e = \dots$   
 $T.R. = \dots$   
 $S.E. RUN = \dots$   
 $P.C. STA. = 20+72.53$   
 $P.T. STA. = 23+89.51$

PROP. CURVE IUT-4  
 PI STA. = 30+01.81  
 $\Delta = 18^\circ 44' 23''$  (RT)  
 $D = 8^\circ 11' 06''$   
 $R = 700.00'$   
 $T = 115.51'$   
 $L = 228.95'$   
 $E = 9.47'$   
 $e = \dots$   
 $T.R. = \dots$   
 $S.E. RUN = \dots$   
 $P.C. STA. = 28+86.31$   
 $P.T. STA. = 31+15.26$

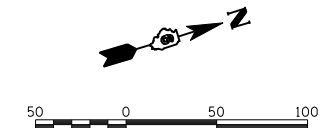

DATE	BY

PLAN

SURVEYED: \_\_\_\_\_  
 PLOTTED: \_\_\_\_\_  
 CHECKED: \_\_\_\_\_  
 DATE: \_\_\_\_\_

NOTE BOOK NO. \_\_\_\_\_  
 CAD FILE NAME \_\_\_\_\_



DATE	BY

PROFILE

SURVEYED: \_\_\_\_\_  
 PLOTTED: \_\_\_\_\_  
 CHECKED: \_\_\_\_\_  
 DATE: \_\_\_\_\_



NOTE BOOK NO. \_\_\_\_\_  
 STRUCTURE NOTATIONS CHRD \_\_\_\_\_

DATE	BY

LAYOUT

CLG: 04/28/06  
 CLG: 04/28/06  
 12/16/2006

REVIEWED: JMD/JMD 04/28/06 \$FILE\$

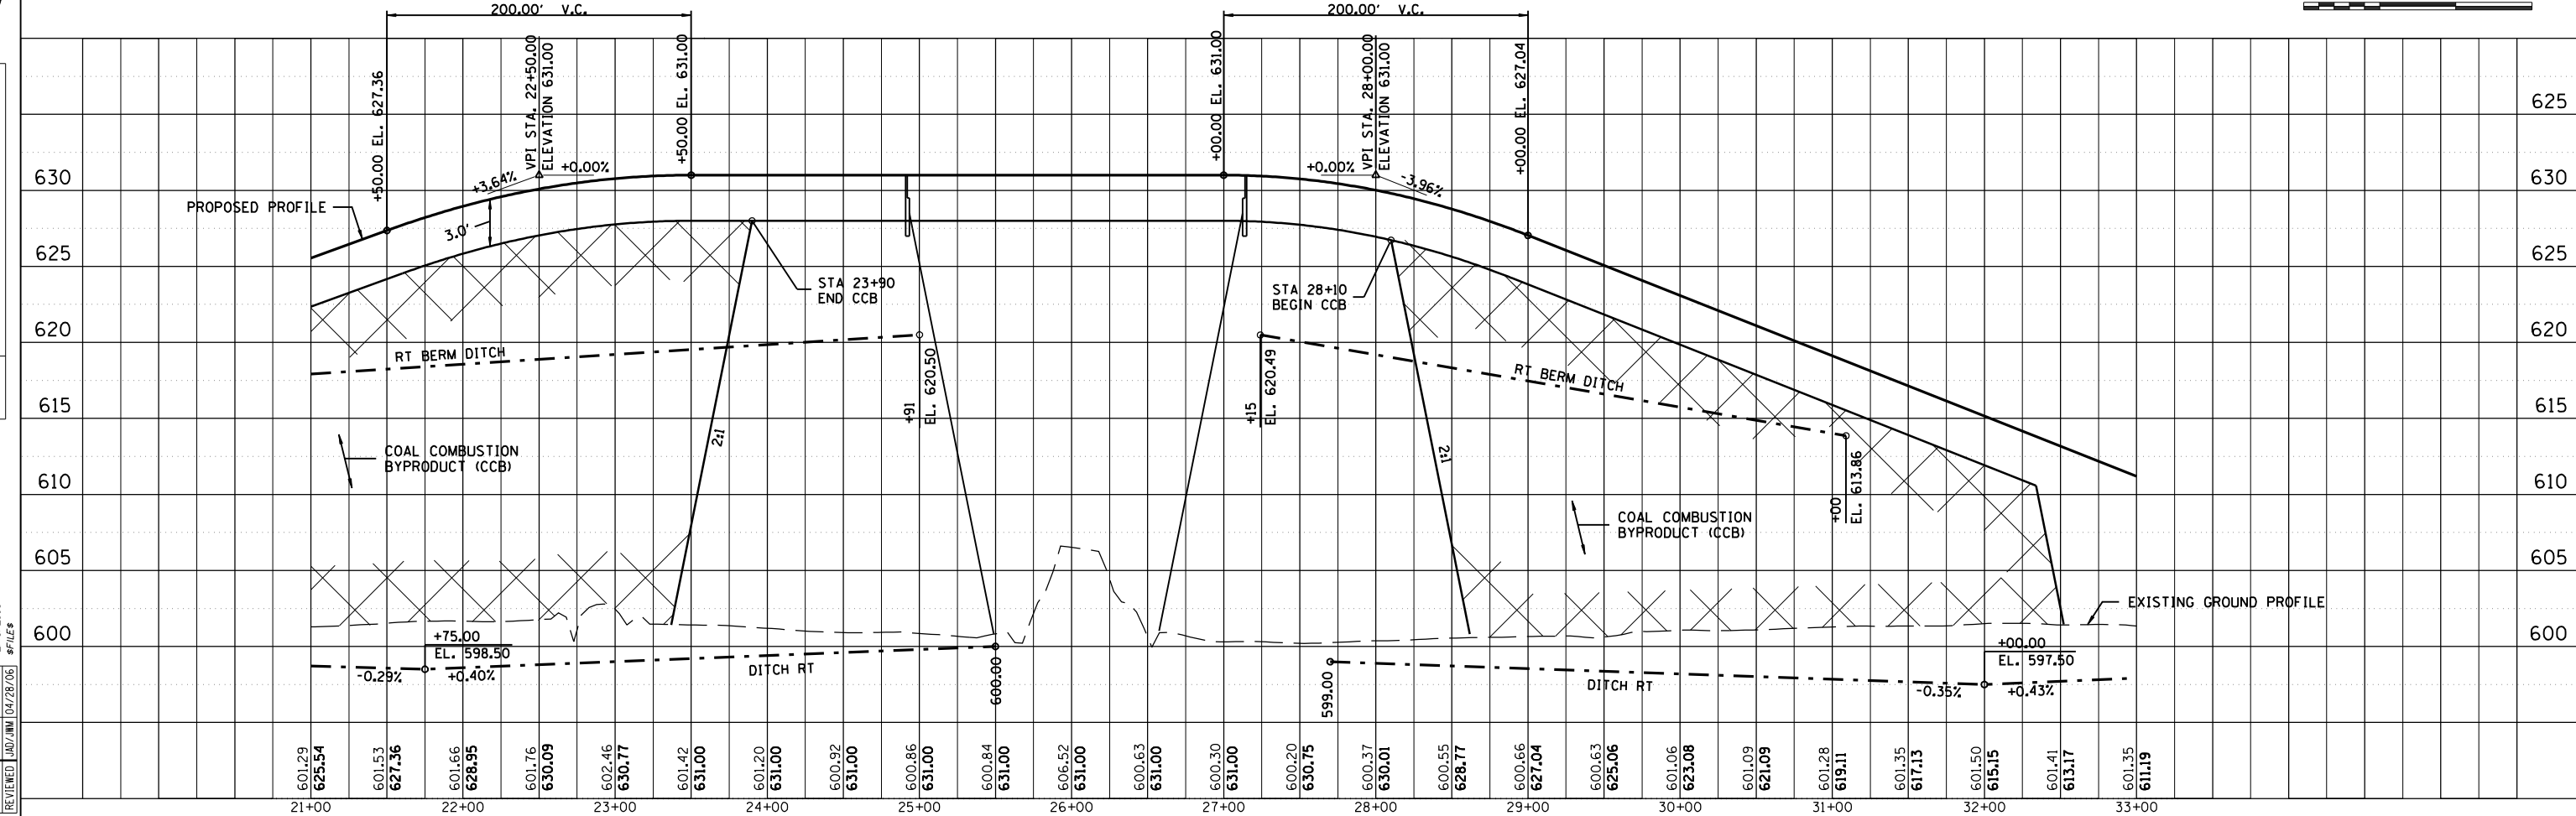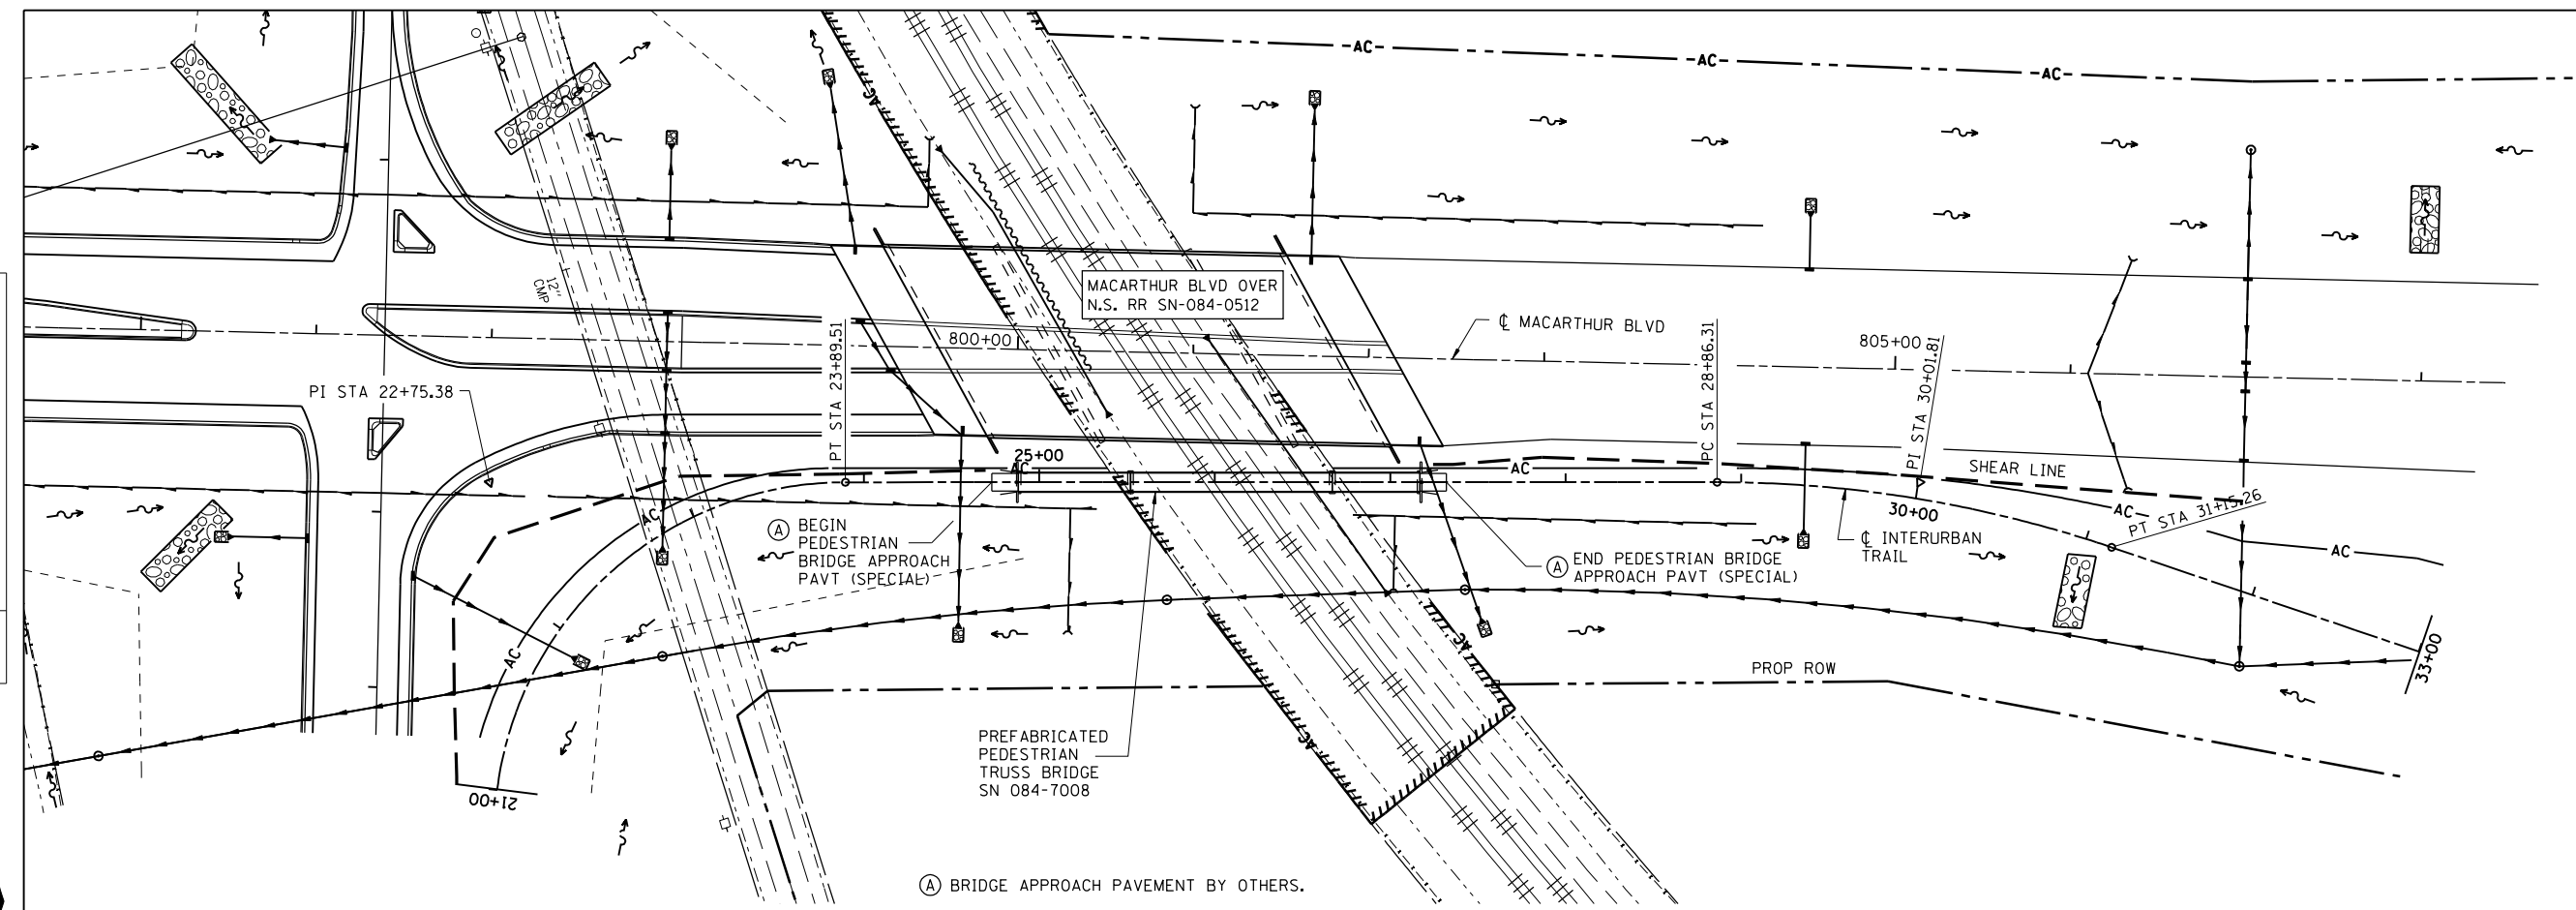

INTERURBAN TRAIL STA 21+00 TO STA 33+00