

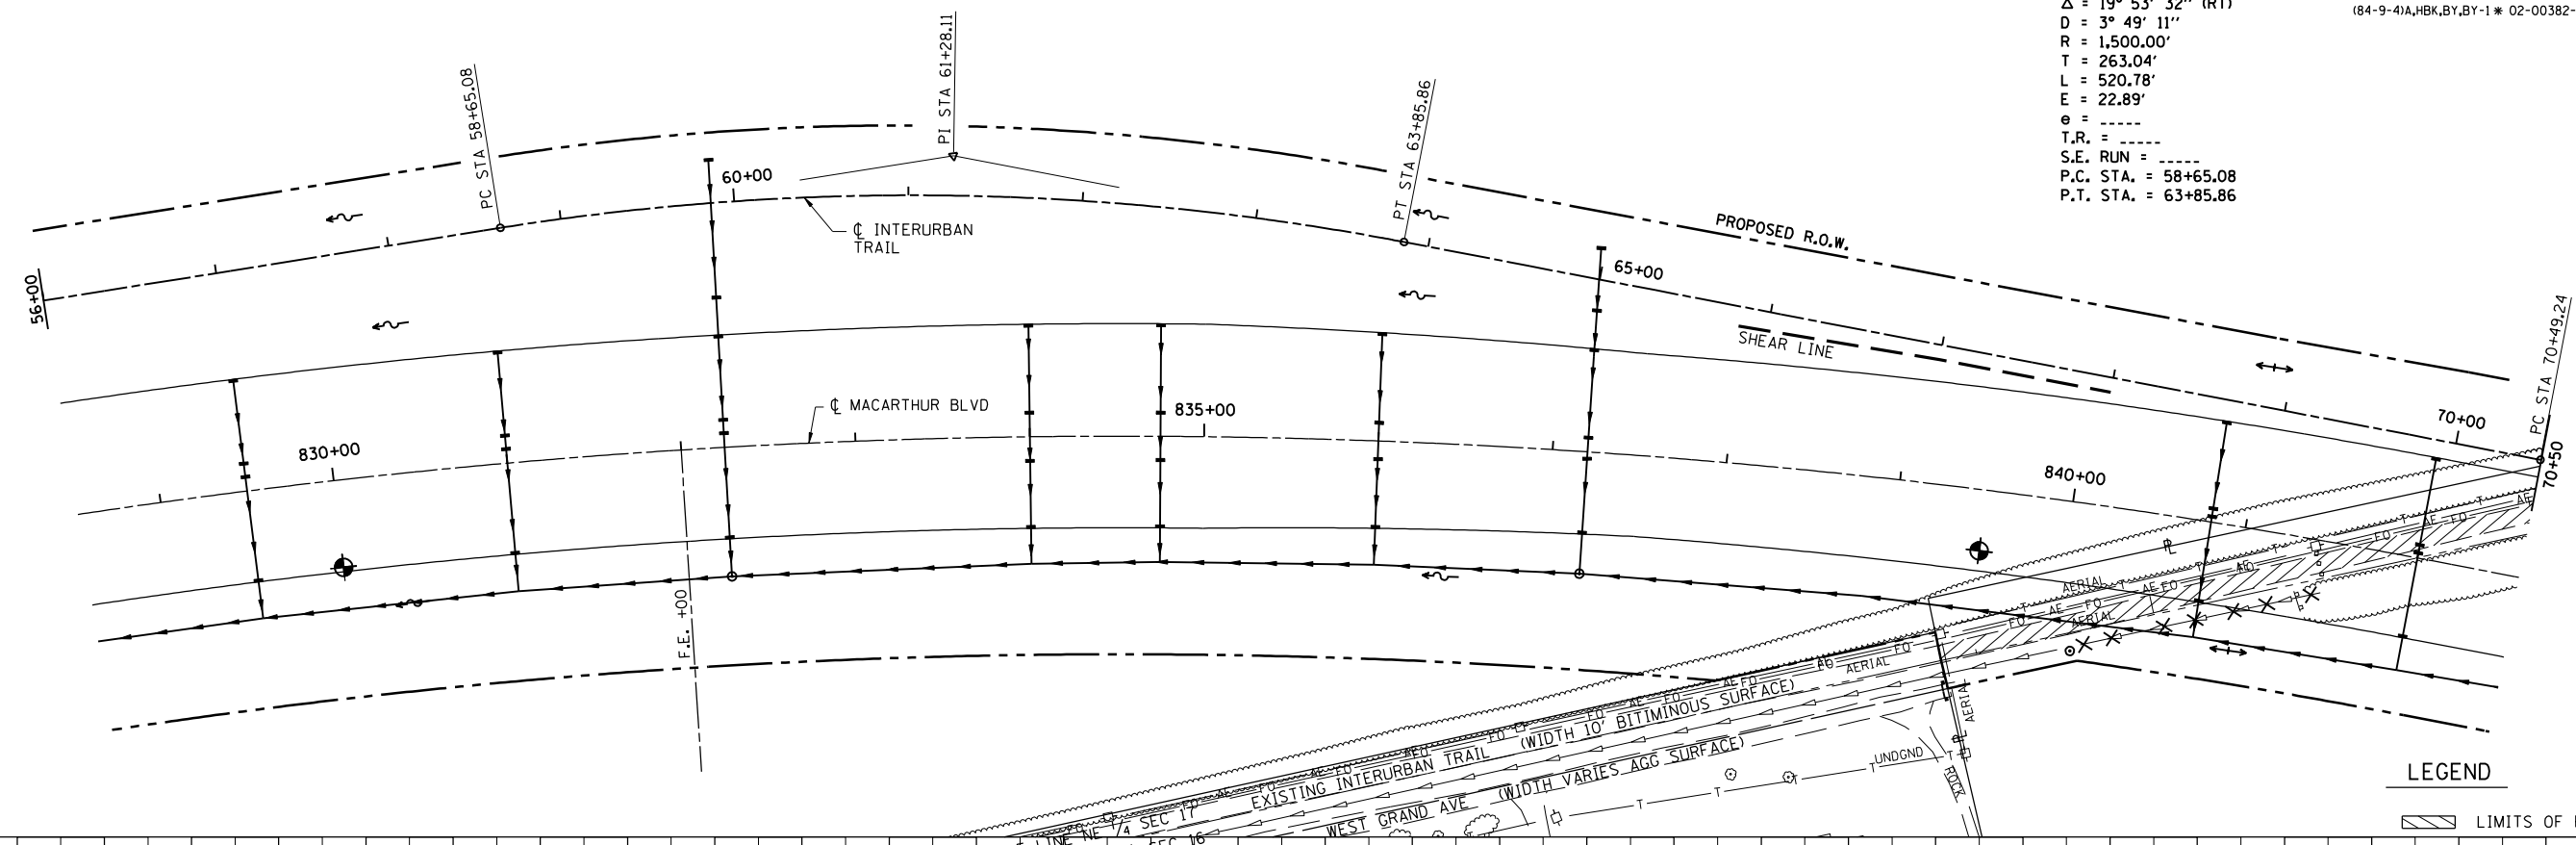


FAU ROUTE	SECTION	COUNTY	TOTAL SHEETS	SHEET NO.
8071	*	SANGAMON	559	126
STA.		TO STA.		
FED. ROAD DIST. NO.		ILLINOIS FED. AID PROJECT		
(84-9-4)A,HBK,BY,BY-1 * 02-00382-02-PV				

PROP. CURVE IUT-8
 PI STA. = 61+28.11
 $\Delta = 19^\circ 53' 32''$ (RT)
 $D = 3^\circ 49' 11''$
 $R = 1,500.00'$
 $T = 263.04'$
 $L = 520.78'$
 $E = 22.89'$
 $\theta = \dots$
 $T.R. = \dots$
 $S.E. RUN = \dots$
 $P.C. STA. = 58+65.08$
 $P.T. STA. = 63+85.86$

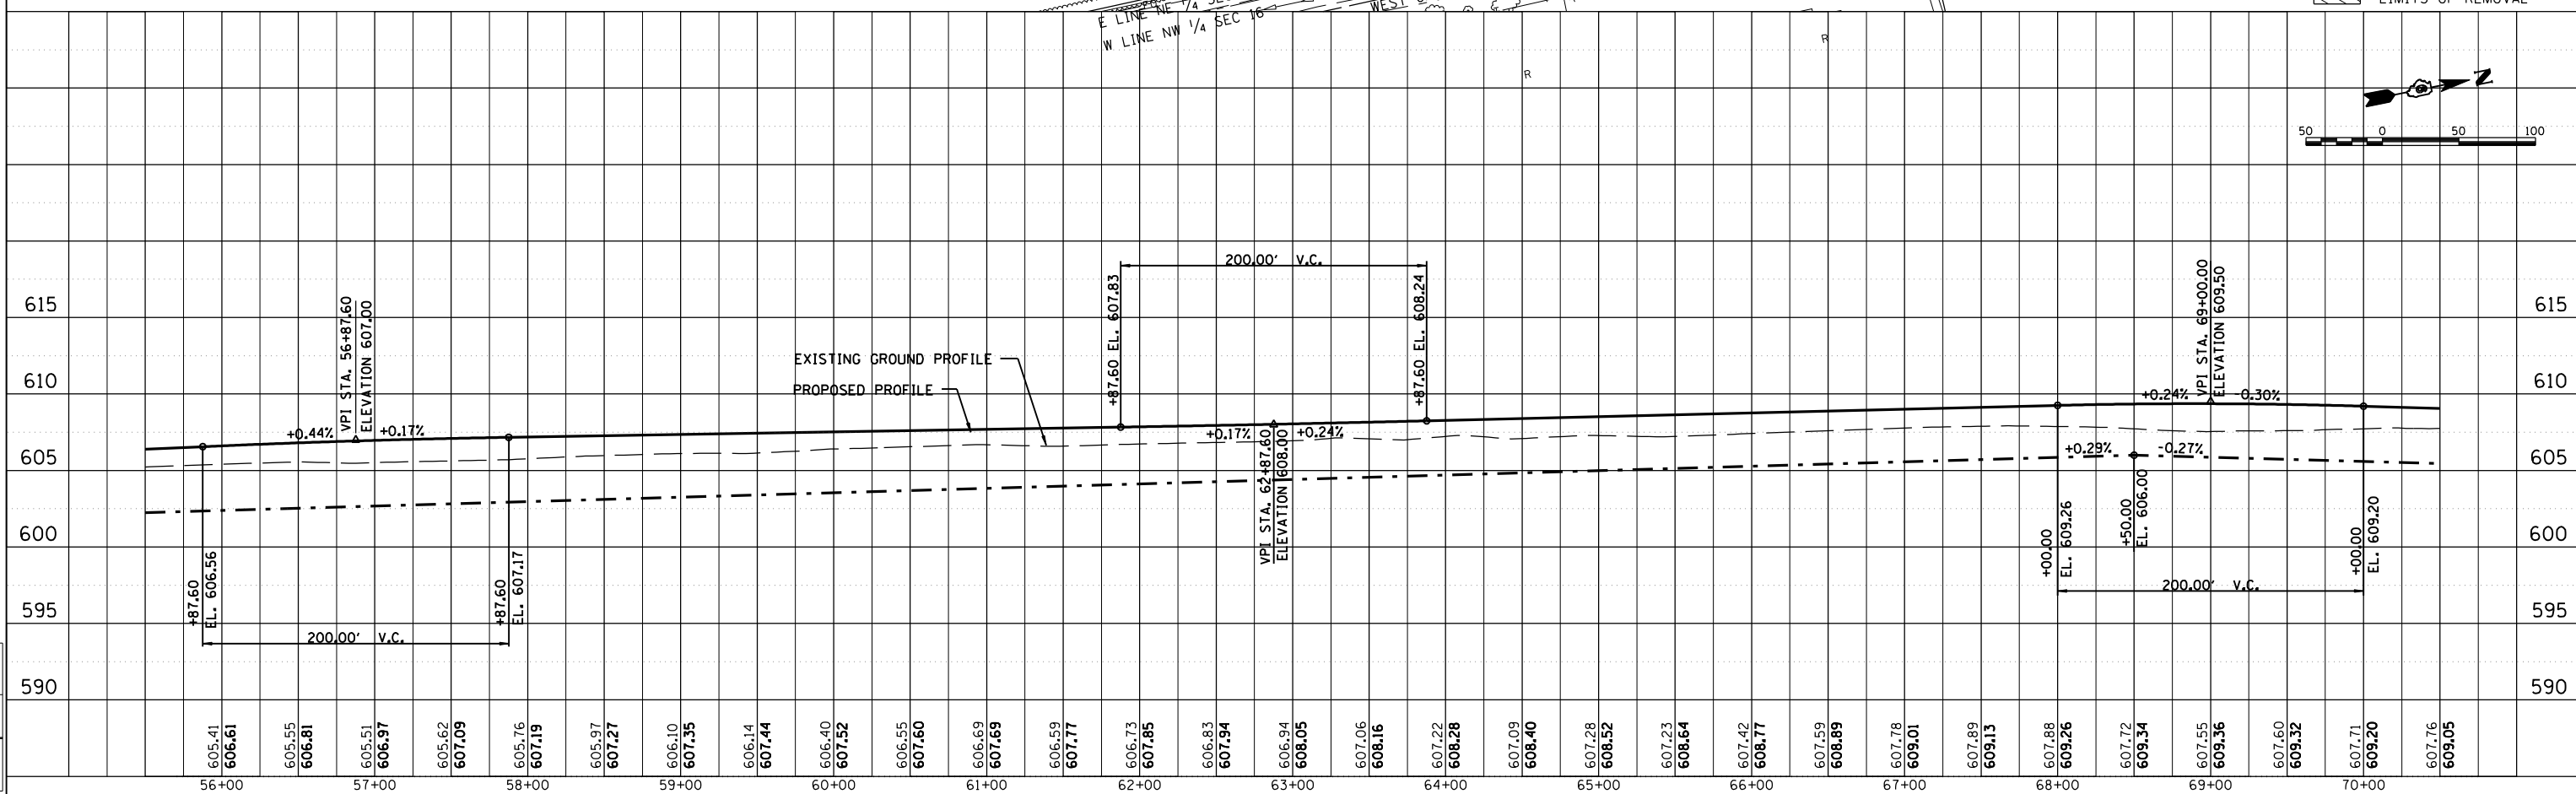

LEGEND
 LIMITS OF REMOVAL

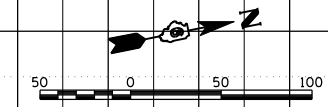

INTERURBAN TRAIL STA 56+00 TO STA 70+50

PLAN

SURVEYED	BY	DATE
PLOTTED		
CHECKED		
NO. OF WAY CHECKED		
CADD FILE NAME		



PROFILE

SURVEYED	BY	DATE
PLOTTED		
CHECKED		
NO. OF WAY CHECKED		
STRUCTURE NOTATIONS CHKD		

LAYOUT

CLG	04/28/06
CLG	04/28/06
DRAWN	12/16/2006
REVIEWED	JAD/JM 04/28/06