

FAU ROUTE	SECTION	COUNTY	TOTAL SHEETS	SHEET NO.
8071	*	SANGAMON	559	132
STA. TO STA.		ILLINOIS FED. AID PROJECT		
FED. ROAD DIST. NO.		(84-9-4)A,HBK,BY,BY-1 * 02-00382-02-PV		



- 19 PROPOSED TRAFFIC BARRIER
TERMINAL TYPE 1, SPECIAL (TANGENT)
MACARTHUR BLVD STA. 783+50.00 TO STA. 784+00 LT
- 20 PROPOSED S.P.B.G.R. TYPE A - MACARTHUR BLVD
STA. 784+00.00 TO STA. 786+17.22 LT
- 21 PROPOSED S.P.B.G.R. TYPE A - MACARTHUR BLVD
STA. 786+17.22 LT TO RAMP A STA. 28+60.11 RT
- 22 PROPOSED S.P.B.G.R. TYPE A - RAMP A
STA. 24+75.00 TO STA 28+60.11 RT
- 23 PROPOSED TRAFFIC BARRIER
TERMINAL TYPE 1, SPECIAL (TANGENT)
STA. 24+25.00 TO STA. 24+75.00 RT
- 24 PROPOSED TRAFFIC BARRIER
TERMINAL TYPE 1, SPECIAL (TANGENT)
STA. 24+00.00 TO STA. 24+50.00 LT
- 25 PROPOSED S.P.B.G.R. TYPE A - RAMP A
STA. 24+50.00 TO STA 29+60.13 LT
- 26 PROPOSED RADIUS GUARDRAIL - RAMP A
STA. 29+60.13 LT TO MACARTHUR BLVD STA. 788+19.23 LT
- 27 PROPOSED S.P.B.G.R. TYPE A - MACARTHUR BLVD
STA. 788+19.23 TO STA. 791+48.72 LT
- 28 PROPOSED TRAFFIC BARRIER
TERMINAL TYPE 5 - MACARTHUR BLVD
STA. 791+48.72 TO STA. 794+61.97 LT

- 29 PROPOSED TRAFFIC BARRIER
TERMINAL TYPE 6 - MACARTHUR BLVD
STA. 793+89.97 TO STA 794+20.61 LT
- 30 PROPOSED S.P.B.G.R. TYPE A - MACARTHUR BLVD
STA. 794+20.61 TO STA. 795+87.66 LT
- 31 PROPOSED RADIUS GUARDRAIL - MACARTHUR BLVD
STA. 795+87.66 LT TO RAMP D STA. 40+79.09 LT
- 32 PROPOSED S.P.B.G.R. TYPE A - RAMP D
STA. 40+79.09 TO STA. 48+00.00 LT
- 33 PROPOSED TRAFFIC BARRIER
TERMINAL TYPE 2 - RAMP D
STA. 48+00.00 TO STA. 48+12.50 LT
- 34 PROPOSED S.P.B.G.R. TYPE A - RAMP D
STA. 41+85.43 TO STA. 48+0.00 RT
- 35 PROPOSED TRAFFIC BARRIER
TERMINAL TYPE 2 - RAMP D
STA. 48+00.00 TO STA. 48+12.50 RT
- 36 PROPOSED S.P.B.G.R. TYPE A - RAMP D
STA. 41+85.43 RT TO MACARTHUR BLVD STA. 797+37.03 LT
- 37 PROPOSED S.P.B.G.R. TYPE A - MACARTHUR BLVD
STA. 797+37.03 TO STA. 799+08.67

- 38 PROPOSED TRAFFIC BARRIER
TERMINAL TYPE 5 - MACARTHUR BLVD
STA. 799+08.67 TO STA. 799+21.92 LT
- 39 PROPOSED TRAFFIC BARRIER
TERMINAL TYPE 6 - MACARTHUR BLVD
STA. 801+51.92 TO STA 801+82.56 LT
- 40 PROPOSED S.P.B.G.R. TYPE A - MACARTHUR BLVD
STA. 801+82.56 TO STA. 810+41.25 LT
- 41 PROPOSED S.P.B.G.R., ATTACHED TO STRUCTURE
MACARTHUR BLVD STA. 810+41.25 TO STA. 810+66.25 LT
(SEE CULVERT PLANS FOR INSTALLATION DETAILS)
- 42 PROPOSED S.P.B.G.R. TYPE A - MACARTHUR BLVD
STA. 810+66.25 TO STA. 812+28.75
- 43 PROPOSED TRAFFIC BARRIER
TERMINAL TYPE 1, SPECIAL (TANGENT)
MACARTHUR BLVD STA. 812+28.75 TO STA. 812+78.75 LT

- 16 PROPOSED TRAFFIC BARRIER
TERMINAL TYPE 5 - MACARTHUR BLVD
STA. 802+13.41 TO STA. 802+26.66 RT
- 17 PROPOSED S.P.B.G.R. TYPE A - MACARTHUR BLVD
STA. 802+26.66 TO STA. 810+35.13 RT
- 18 PROPOSED S.P.B.G.R., ATTACHED TO STRUCTURE
MACARTHUR BLVD STA. 810+35.13 TO STA. 810+57.00 RT
(SEE CULVERT PLANS FOR INSTALLATION DETAILS)
- 44 PROPOSED TRAFFIC BARRIER
TERMINAL TYPE 1, SPECIAL (TANGENT)
MACARTHUR BLVD STA. 810+57.00 TO STA. 811+07.00 RT

- 1 PROPOSED TRAFFIC BARRIER
TERMINAL TYPE 1, SPECIAL (TANGENT)
MACARTHUR BLVD STA. 781+50.00 TO STA. 782+00 RT
- 2 PROPOSED S.P.B.G.R. TYPE A - MACARTHUR BLVD
STA. 782+00.00 TO STA. 786+33.67 RT
- 3 PROPOSED S.P.B.G.R. TYPE A - MACARTHUR BLVD
STA. 786+33.67 RT TO RAMP B STA. 21+83.39 RT
- 4 PROPOSED S.P.B.G.R. TYPE A - RAMP B
STA. 21+83.39 TO STA. 31+85.55 RT
- 5 PROPOSED S.P.B.G.R. TYPE A - RAMP B
STA. 20+77.79 TO STA. 32+22.00 LT
- 6 PROPOSED RADIUS GUARDRAIL - RAMP B
STA. 20+77.79 LT TO MACARTHUR BLVD STA. 788+06.93 RT
- 7 PROPOSED S.P.B.G.R. TYPE A - MACARTHUR BLVD
STA. 788+06.93 TO STA. 791+40.65 RT
- 8 PROPOSED TRAFFIC BARRIER
TERMINAL TYPE 6 - MACARTHUR BLVD
STA. 791+40.65 TO STA 791+71.30 RT



- 9 PROPOSED TRAFFIC BARRIER
TERMINAL TYPE 5 - MACARTHUR BLVD
STA. 793+99.31 TO STA. 794+12.56 RT
- 67 PROPOSED S.P.B.G.R. TYPE A - MACARTHUR BLVD
STA. 794+12.56 TO STA. 795+70.01
- 10 PROPOSED RADIUS GUARDRAIL - MACARTHUR BLVD
STA. 795+70.01 RT TO RAMP C STA. 57+21.53 LT
- 11 PROPOSED S.P.B.G.R. TYPE A - RAMP C
STA. 47+47.06 TO STA. 57+21.53 LT
- 12 PROPOSED S.P.B.G.R. TYPE A - RAMP C
STA. 47+37.35 TO STA. 56+57.13 RT
- 13 PROPOSED S.P.B.G.R. TYPE A - RAMP C
STA. 56+57.13 RT TO MACARTHUR BLVD STA. 797+65.60 RT
- 14 PROPOSED S.P.B.G.R. TYPE A - MACARTHUR BLVD
STA. 797+65.60 TO STA. 799+52.66 RT
- 15 PROPOSED TRAFFIC BARRIER
TERMINAL TYPE 6 - MACARTHUR BLVD
STA. 799+52.66 TO STA 799+83.31 RT

GUARDRAIL WORK ON
THIS SHEET NOT INCLUDED IN
GRADING & STRUCTURES CONTRACT

REVISIONS	
NAME	DATE

ILLINOIS DEPARTMENT OF TRANSPORTATION
GUARDRAIL LAYOUT -1
FAI-72, MACARTHUR BLVD
SEC NO. 02-00382-02-PV
SEC NO. (84-9-4)A,HBK,BY,BY-1
SANGAMON COUNTY, ILLINOIS

SCALE: VERT. DRAWN BY CLG
 HORIZ. CHECKED BY JWM
DATE 12/16/2006

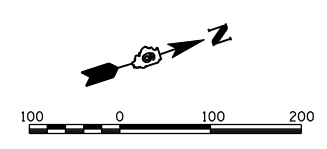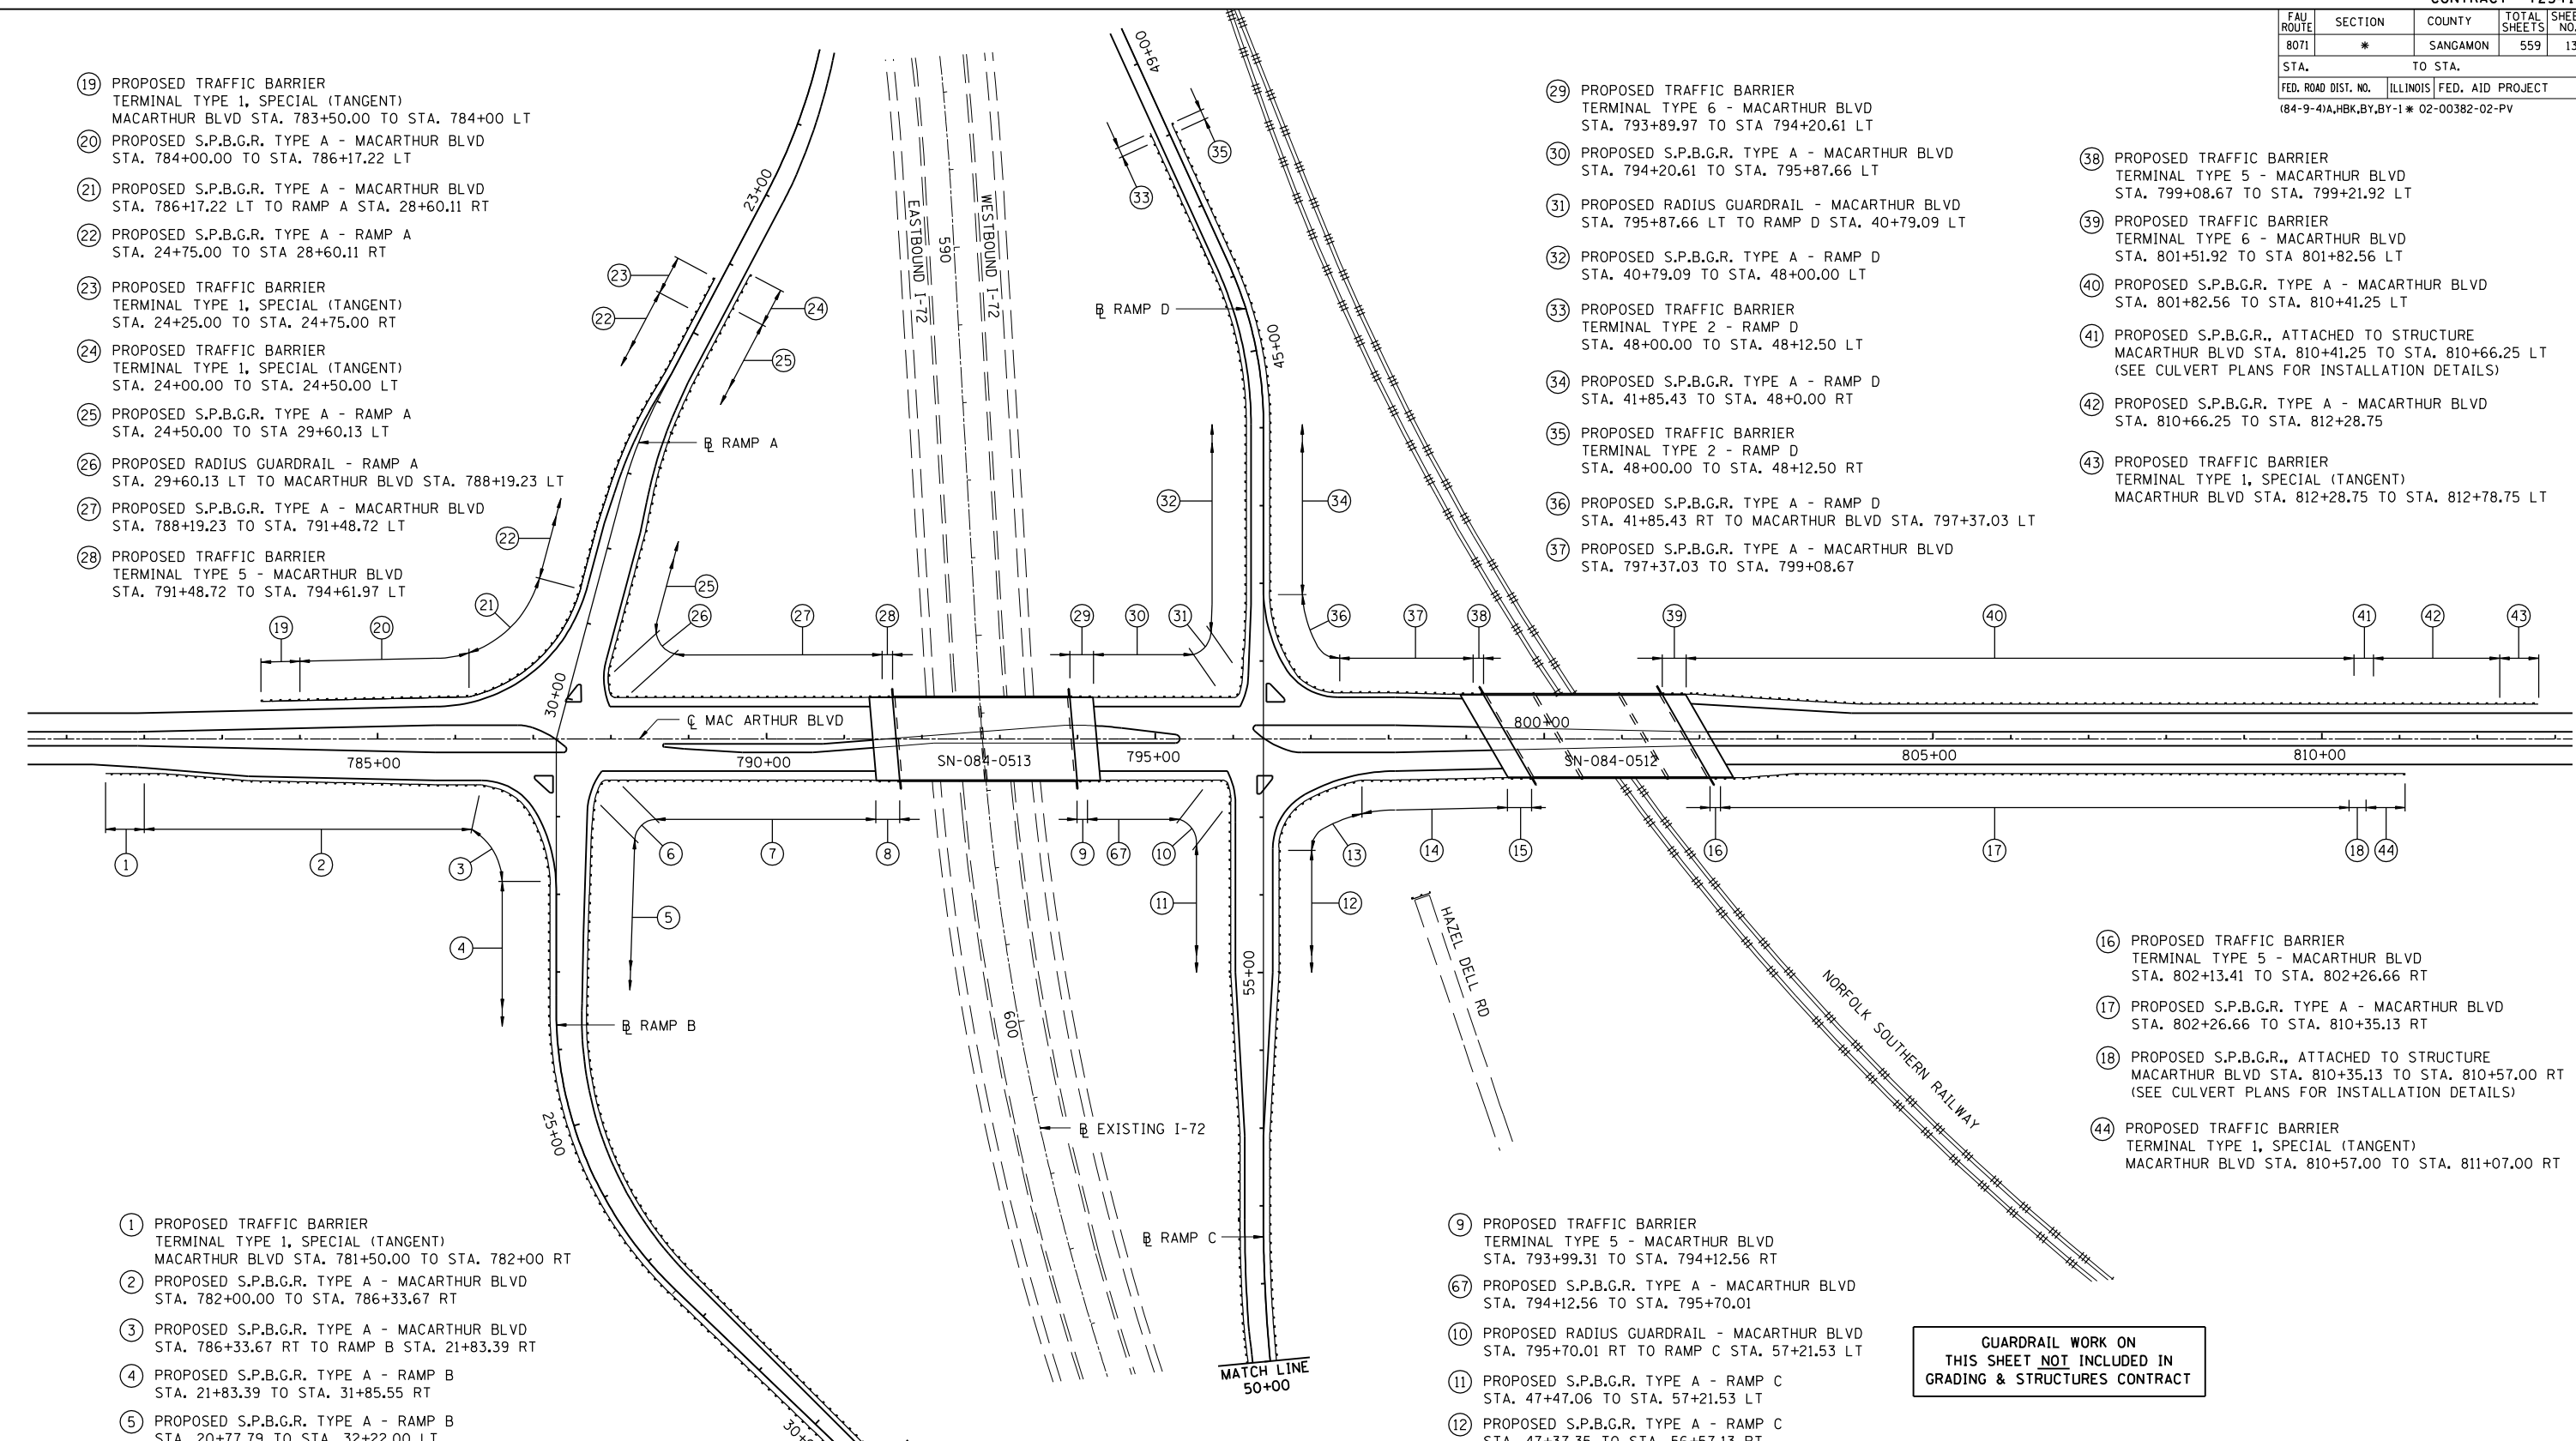

12/16/2006	CLG	08/05/06
\$FILES	CLG	02/05/06
	JWM	02/05/06