
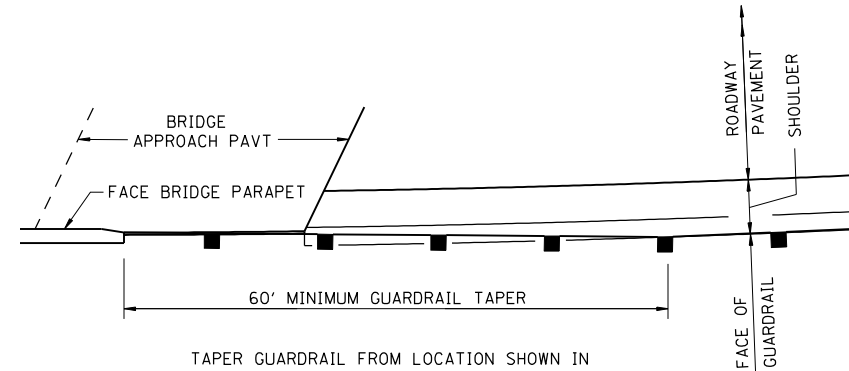


FAU ROUTE	SECTION	COUNTY	TOTAL SHEETS	SHEET NO.
8071	*	SANGAMON	559	133
STA. TO STA.		ILLINOIS FED. AID PROJECT		
FED. ROAD DIST. NO.		(84-9-4)A,HBK,BY,1 * 02-00382-02-PV		


- 55 PROPOSED TRAFFIC BARRIER  
TERMINAL TYPE 1 SPECIAL (TANGENT)  
EASTBOUND I-72  
STA. 602+83.90 TO STA. 603+33.90
- 56 PROPOSED S.P.B.G.R. TYPE A -  
EASTBOUND I-72 (325')  
STA. 603+33.90 TO STA. 606+58.90
- 57 PROPOSED TRAFFIC BARRIER  
TERMINAL TYPE 6  
EASTBOUND I-72  
STA. 606+58.90 TO STA. 606+89.54

- 46 PROPOSED TRAFFIC BARRIER  
TERMINAL TYPE 6 - RAMP B  
STA. 32+22.00 TO STA. 32+52.65 LT
- 47 PROPOSED TRAFFIC BARRIER  
TERMINAL TYPE 1, SPECIAL (FLARED)  
RAMP C STA. 41+54.33 TO STA. 42+04.33 LT
- 48 PROPOSED S.P.B.G.R. TYPE A - RAMP C  
STA. 42+04.33 TO STA. 44+54.33 LT
- 49 PROPOSED TRAFFIC BARRIER  
TERMINAL TYPE 6  
RAMP C STA. 44+54.33 TO STA. 44+84.98 LT
- 50 PROPOSED TRAFFIC BARRIER  
TERMINAL TYPE 5 - RAMP C  
STA. 47+33.81 TO STA. 47+47.06 LT
- 51 PROPOSED TRAFFIC BARRIER  
TERMINAL TYPE 1, SPECIAL (TANGENT)  
RAMP C STA. 31+25.00 TO STA. 31+75.00 RT
- 52 PROPOSED S.P.B.G.R. TYPE A - RAMP C  
STA. 31+75.00 TO STA. 44+40.07 RT
- 53 PROPOSED TRAFFIC BARRIER  
TERMINAL TYPE 6 - RAMP C  
STA. 44+40.07 TO STA. 44+70.72 RT
- 54 PROPOSED TRAFFIC BARRIER  
TERMINAL TYPE 5 - RAMP C  
STA. 47+24.10 TO STA. 47+37.35 RT

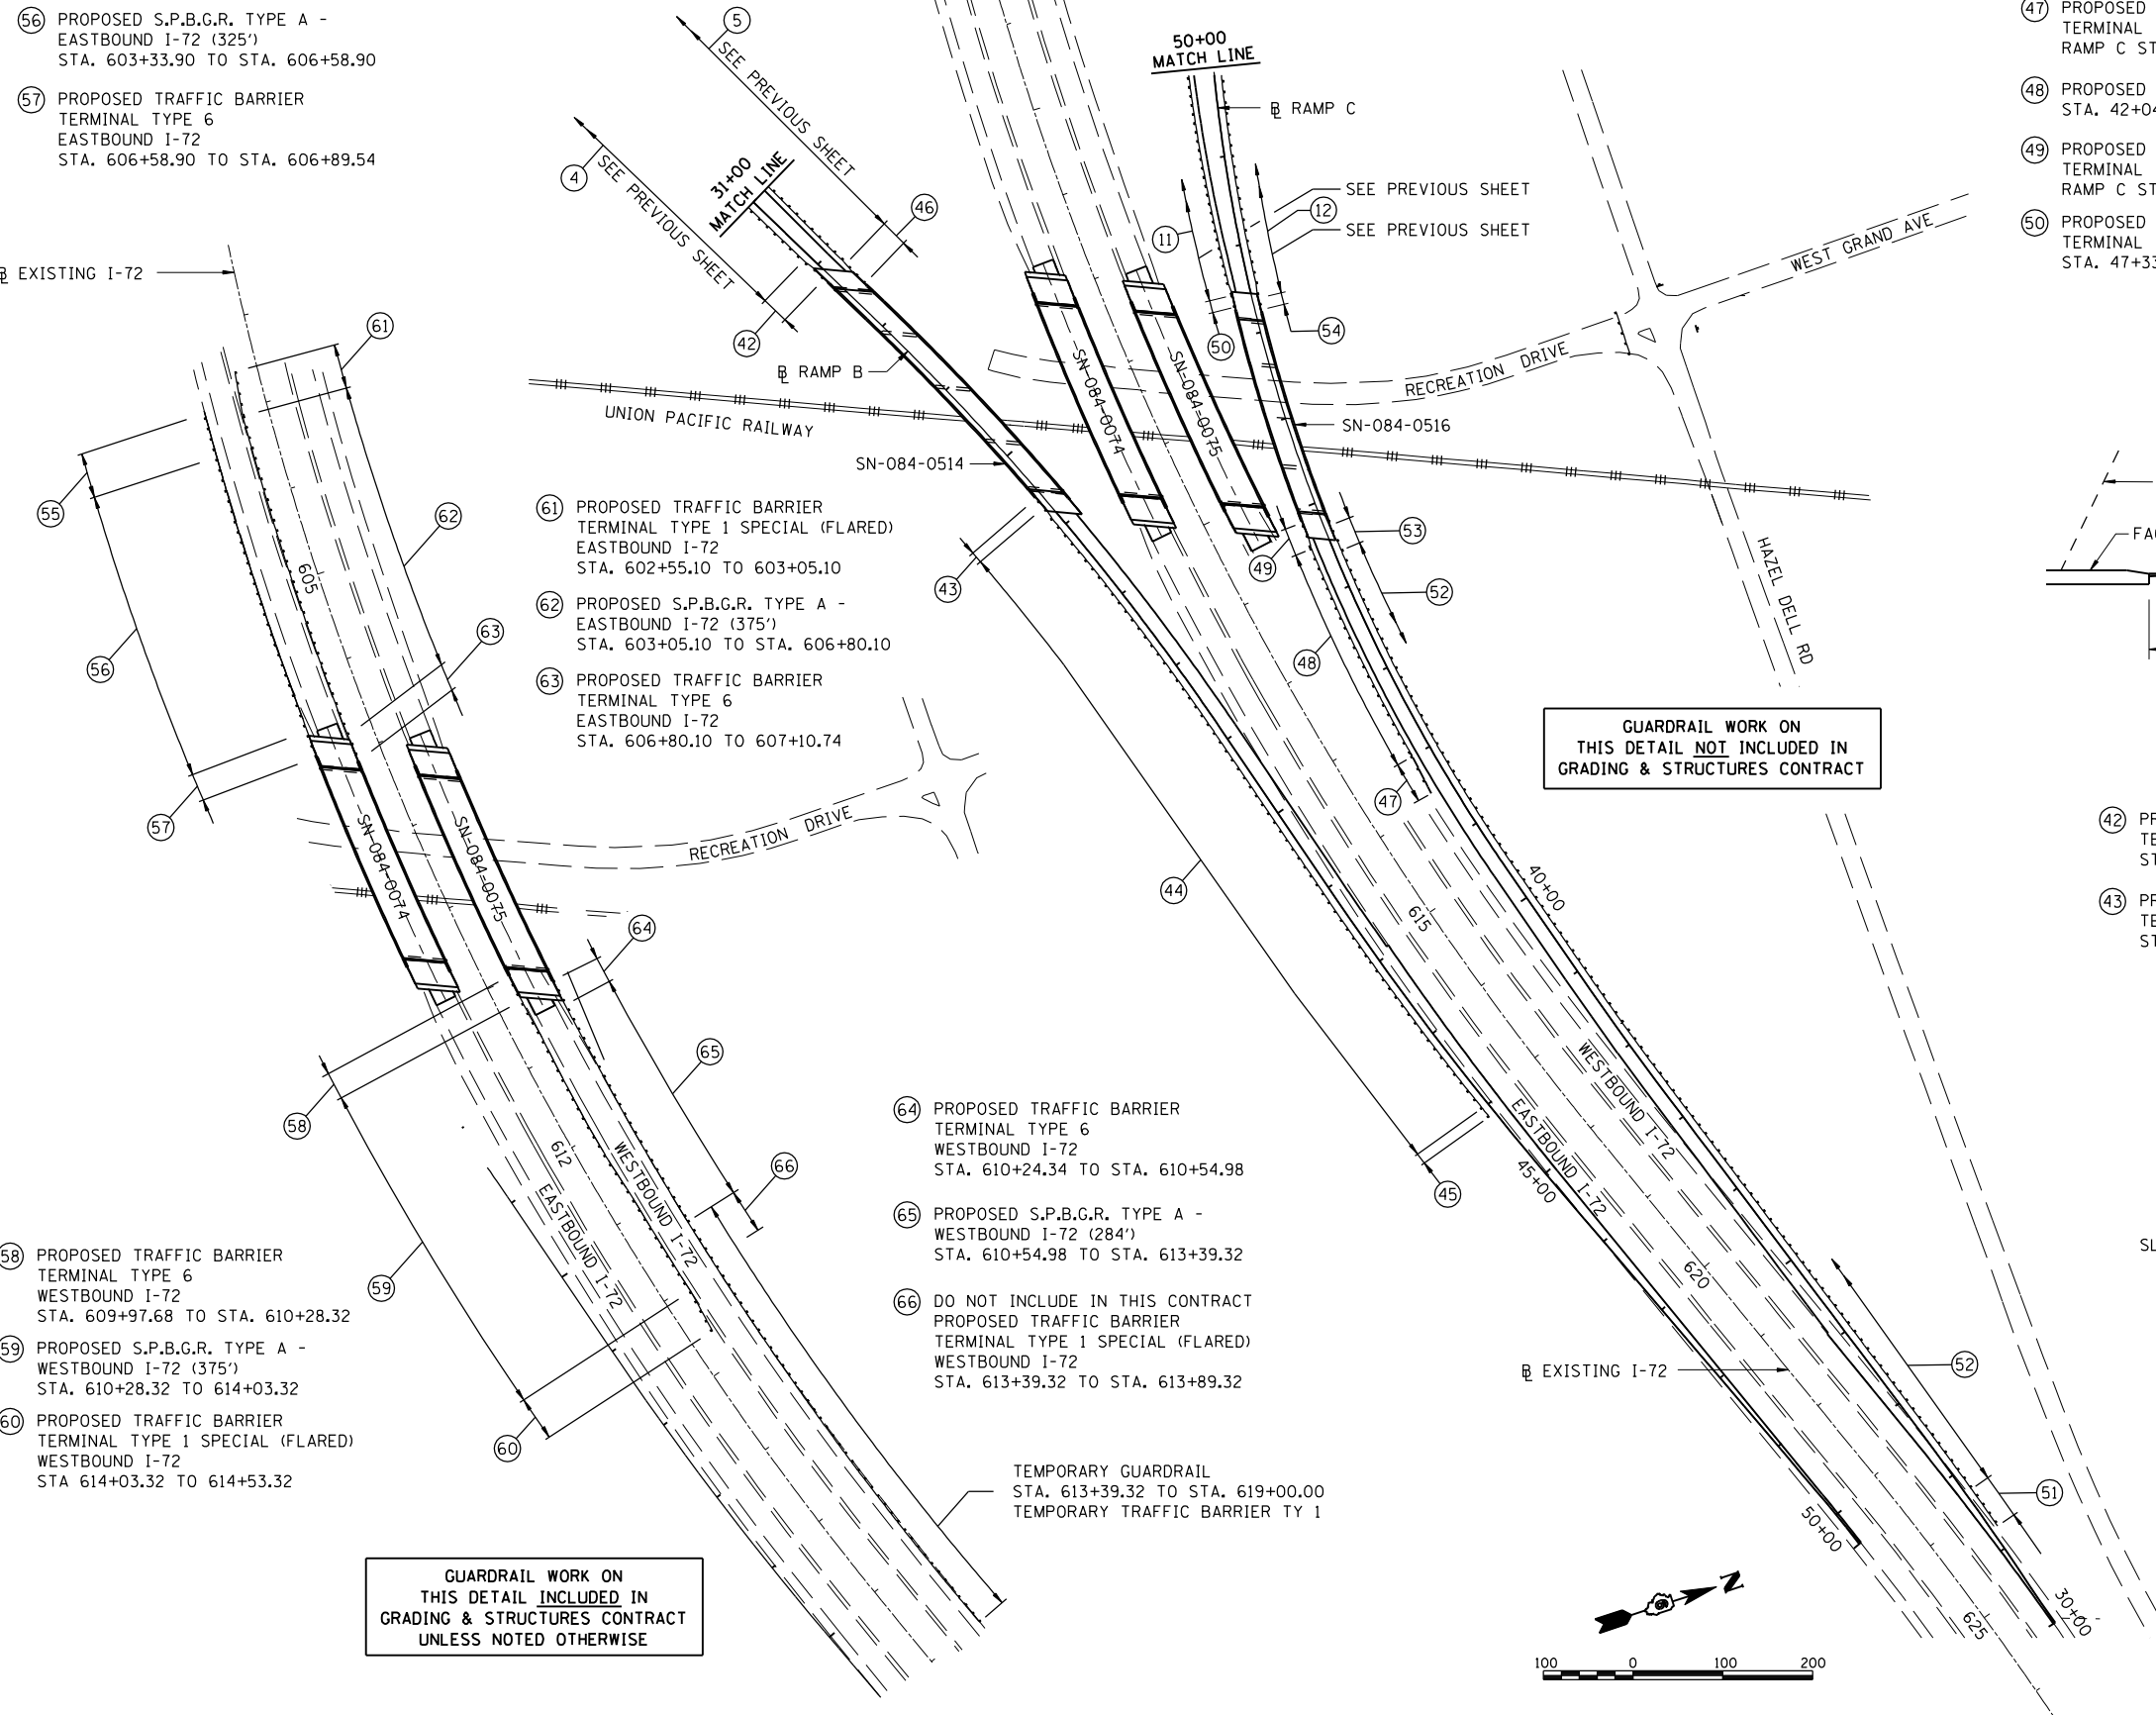


TAPER GUARDRAIL FROM LOCATION SHOWN IN TYPICAL SECTIONS TO BRIDGE PARAPET AS SHOWN  
**GUARDRAIL TAPER AT STRUCTURES**

- 42 PROPOSED TRAFFIC BARRIER  
TERMINAL TYPE 6 - RAMP B  
STA. 31+85.55 TO STA. 32+16.20 RT
- 43 PROPOSED TRAFFIC BARRIER  
TERMINAL TYPE 5 - RAMP B  
STA. 35+57.15 TO STA. 35+70.40 RT
- 44 PROPOSED S.P.B.G.R. TYPE A - RAMP B  
STA. 35+70.40 TO STA. 44+00.00 RT
- 45 PROPOSED TRAFFIC BARRIER  
TERMINAL TYPE 2  
RAMP B STA. 44+00.00 TO STA. 44+12.50 RT
- 46 PROPOSED TRAFFIC BARRIER  
TERMINAL TYPE 6 - RAMP B  
STA. 32+22.00 TO STA. 36+52.65 LT

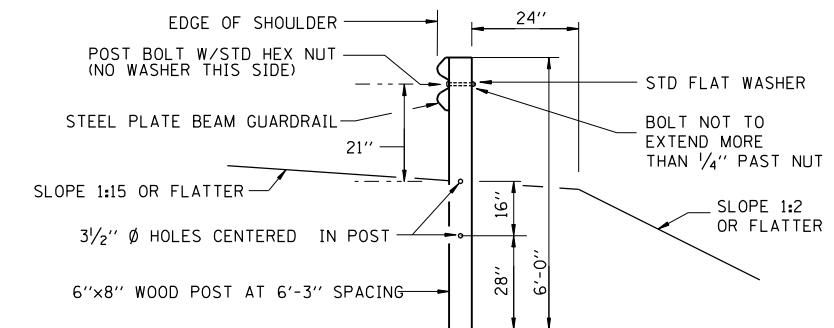

**POSTS AT RADIUS GUARDRAIL**

GUARDRAIL WORK ON THIS DETAIL **INCLUDED** IN GRADING & STRUCTURES CONTRACT UNLESS NOTED OTHERWISE

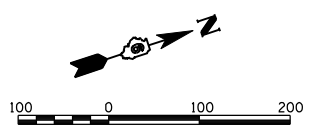

REVISIONS	
NAME	DATE

ILLINOIS DEPARTMENT OF TRANSPORTATION  
GUARDRAIL LAYOUT -2  
FAI-72, MACARTHUR BLVD  
SEC NO. 02-00382-02-PV  
SEC NO. (84-9-4)A,HBK,BY,1  
SANGAMON COUNTY, ILLINOIS

SCALE: VERT.      DRAWN BY CLG  
          HORIZ.      CHECKED BY JWM  
DATE 12/16/2006



12/16/2006	CLG	08/05/06
\$FILES	CLG	08/05/06
	JAW/JMW	08/05/06