
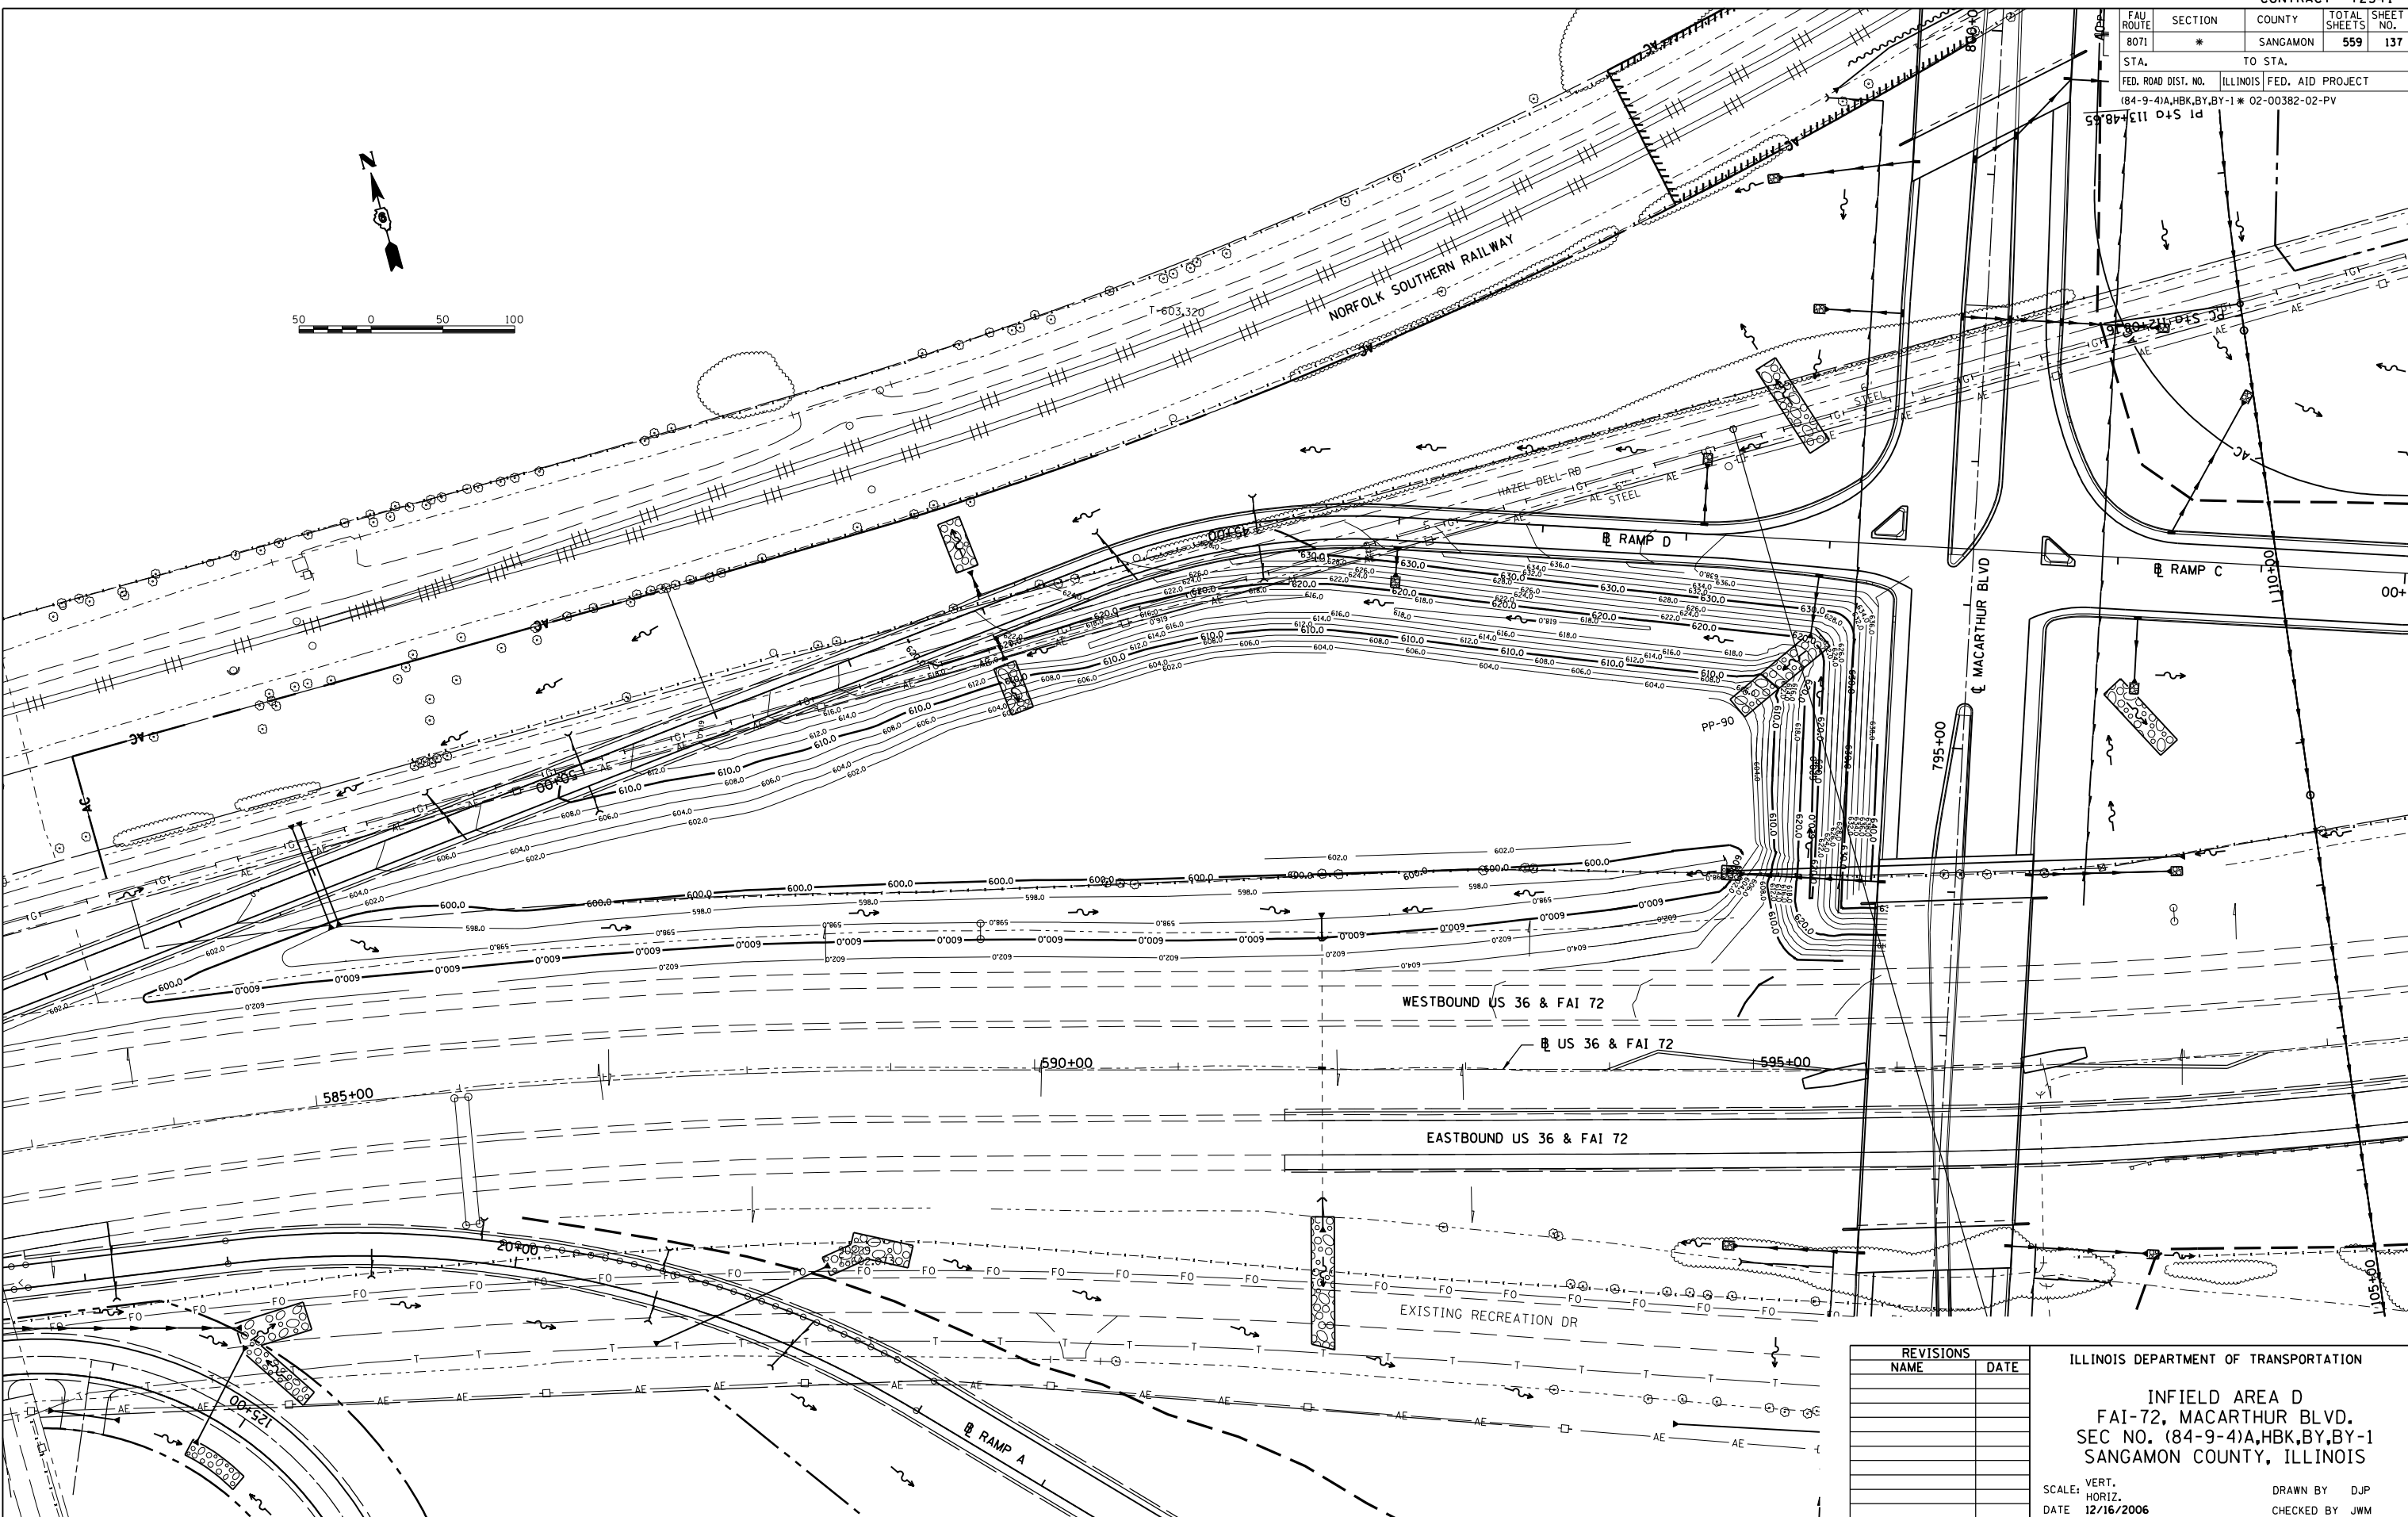


FAU ROUTE	SECTION	COUNTY	TOTAL SHEETS	SHEET NO.
8071	*	SANGAMON	559	137
STA. TO STA.		ILLINOIS FED. AID PROJECT		
(84-9-4)A,HBK,BY,BY-1		* 02-00382-02-PV		

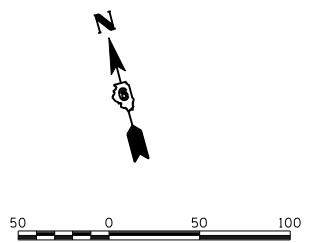

12/16/2006
\$ FILES

LAYOUT	DJP	08/05/06
DRAWN	DJP	08/05/06
REVIEWED	JMW	08/05/06

REVISIONS	
NAME	DATE

ILLINOIS DEPARTMENT OF TRANSPORTATION
INFIELD AREA D
 FAI-72, MACARTHUR BLVD.
 SEC NO. (84-9-4)A,HBK,BY,BY-1
 SANGAMON COUNTY, ILLINOIS

SCALE: VERT. DRAWN BY DJP
 HORIZ. CHECKED BY JMW
 DATE 12/16/2006