
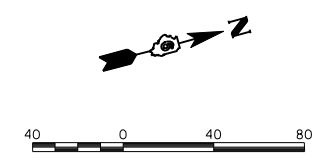


FAU ROUTE	SECTION	COUNTY	TOTAL SHEETS	SHEET NO.
8071	*	SANGAMON	559	139
STA.		TO STA.		
FED. ROAD DIST. NO.		ILLINOIS FED. AID PROJECT		
(84-9-4)A,HBK,BY,BY-1 * 02-00382-02-PV				

NOTE:
DO NOT REMOVE TREES OR EXCAVATE OUTSIDE OF THE EARTHWORK LIMITS SHOWN ON THE CROSS SECTIONS.

BORROW PIT CONTROL POINTS		
STATION	NORTHING	EASTING
10+00.00	1117665.45	2435533.97
28+50.00	1119367.21	2436259.58

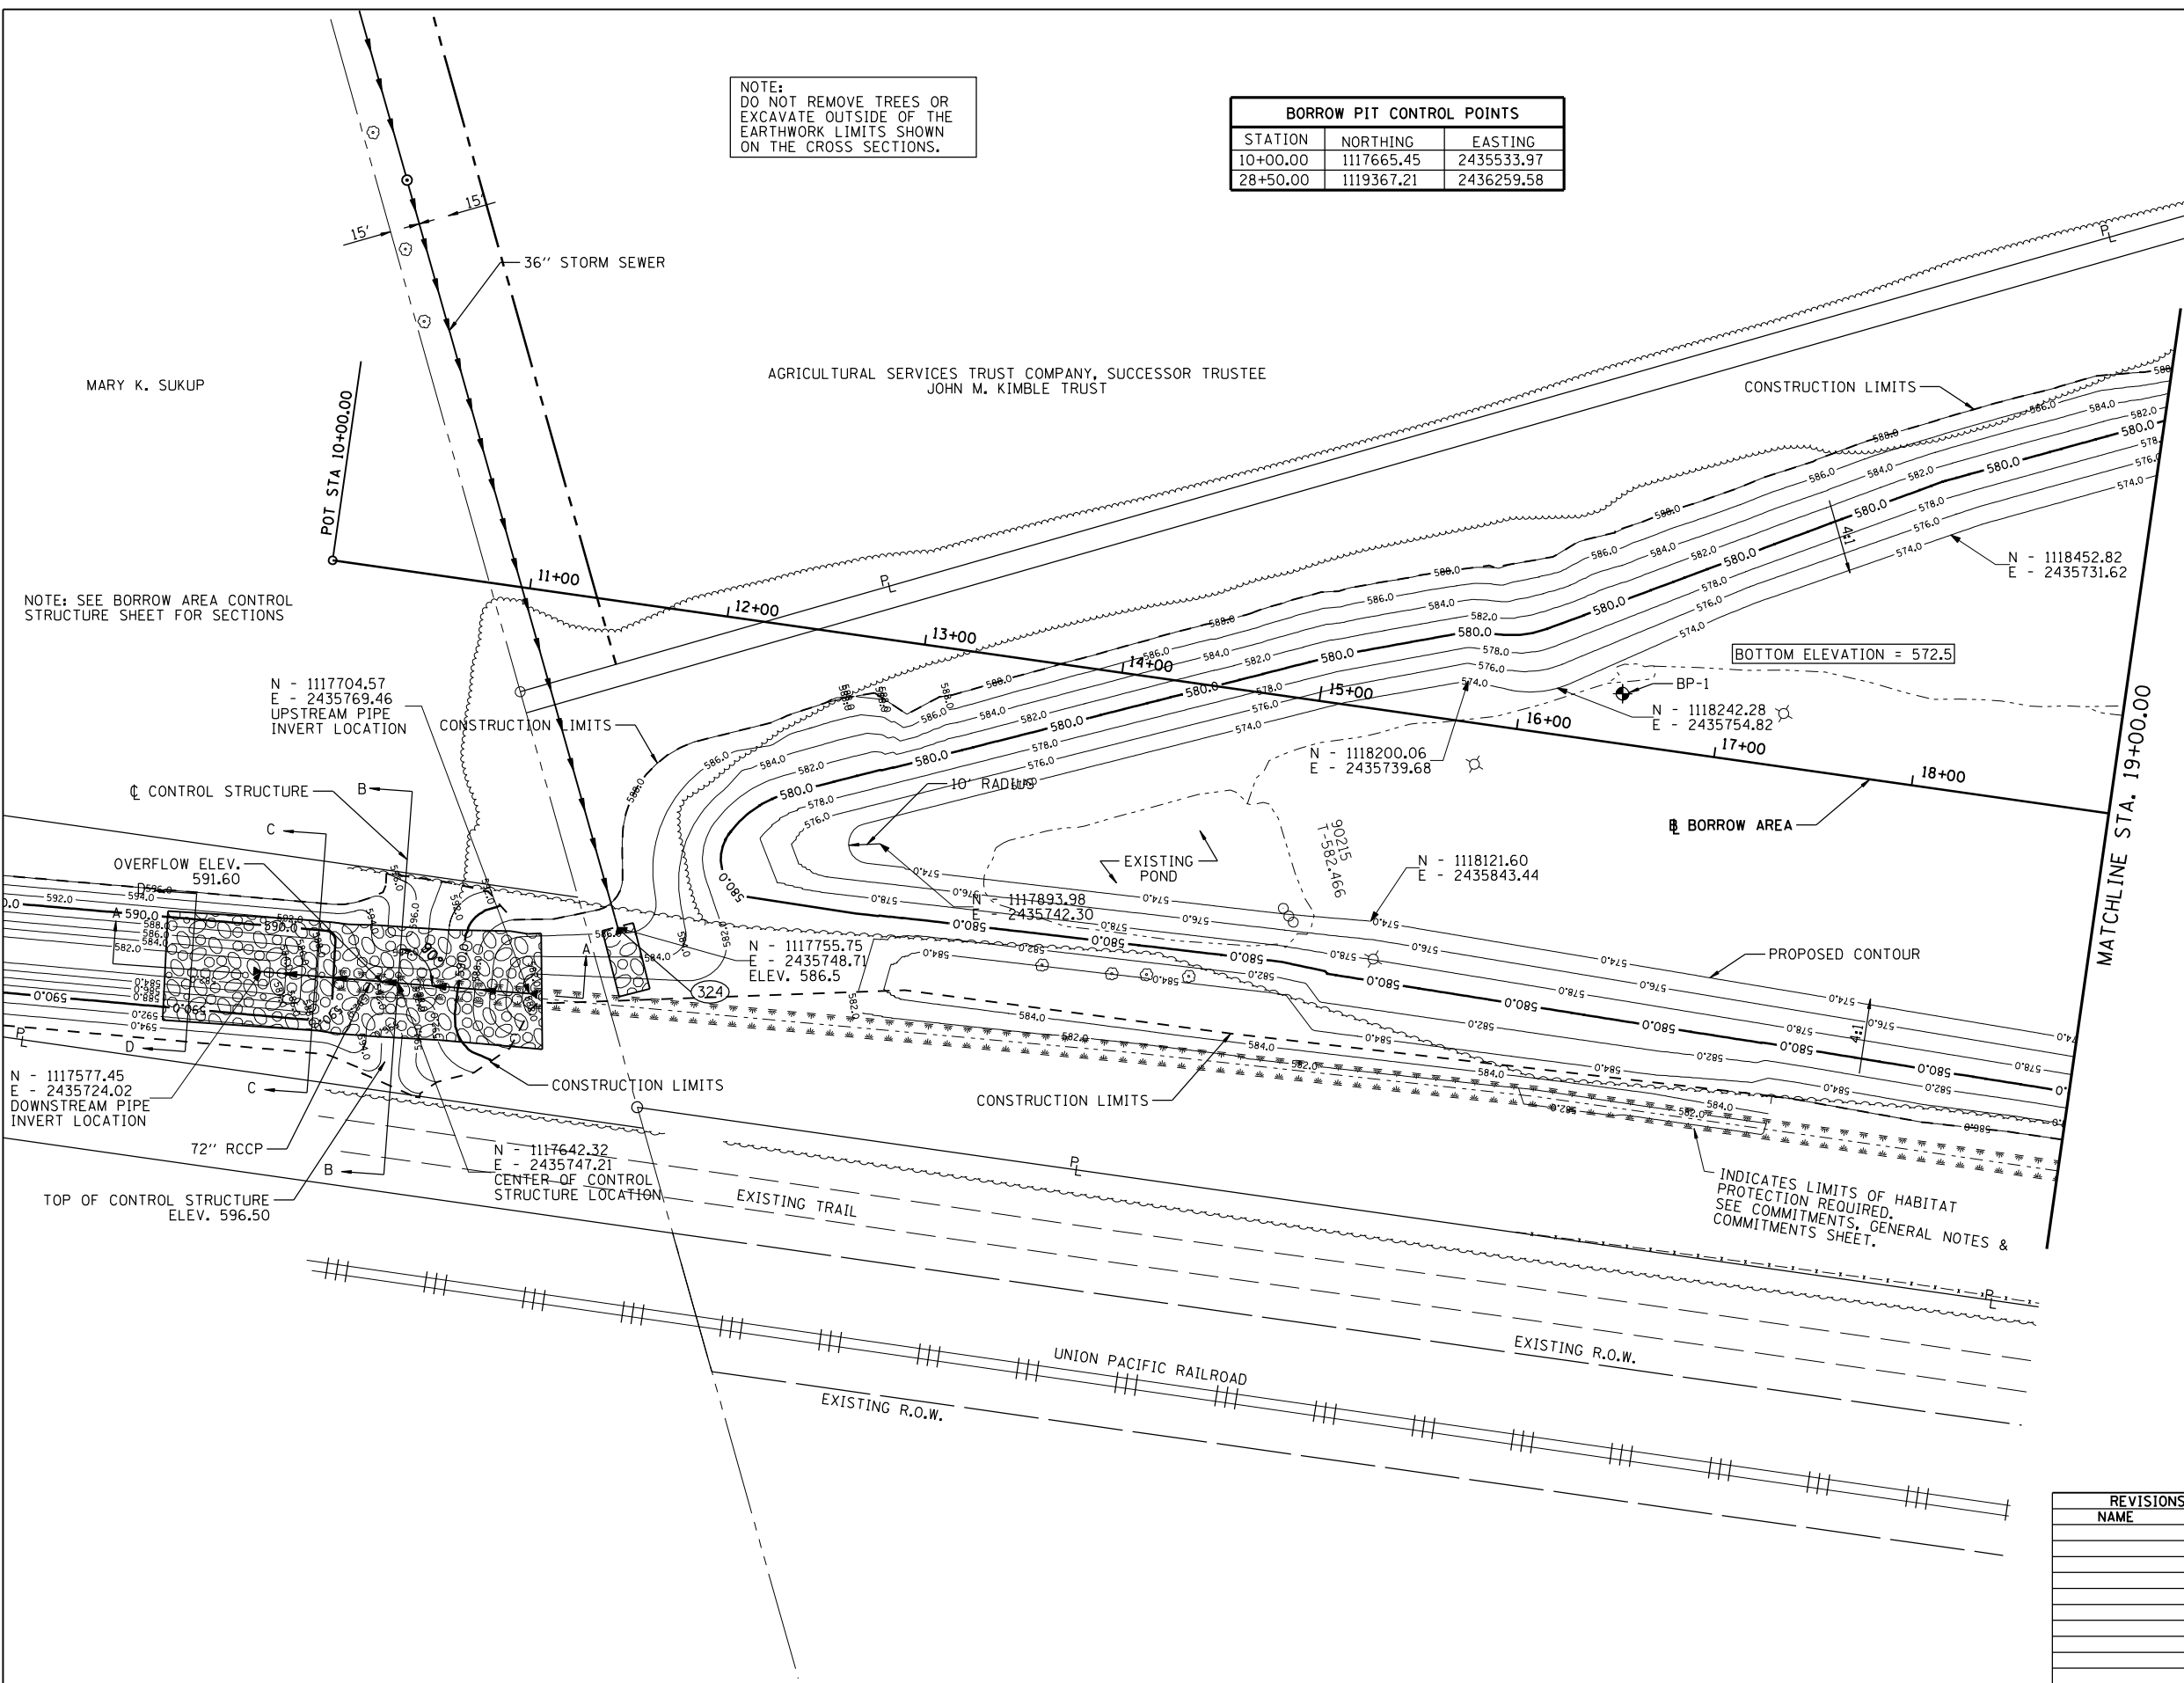

12/16/2006	D.P.	08/05/06
\$FILES	D.P.	08/05/06
	REVIEWED	JMM

REVISIONS	
NAME	DATE

ILLINOIS DEPARTMENT OF TRANSPORTATION

PROPOSED BORROW AREA -1
FAI-72, MACARTHUR BLVD.
SEC NO. (84-9-4)A,HBK,BY,BY-1
SANGAMON COUNTY, ILLINOIS

SCALE: VERT. 1"=20'
HORIZ. 1"=40'
DATE 12/16/2006

DRAWN BY DJP
CHECKED BY JMM