
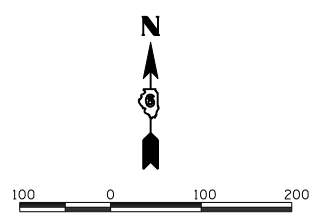


FAU ROUTE	SECTION	COUNTY	TOTAL SHEETS	SHEET NO.
8071	*	SANGAMON	559	142
STA.		TO STA.		
FED. ROAD DIST. NO.	ILLINOIS	FED. AID PROJECT		
(84-9-4)A,HBK,BY,BY-1 * 02-00382-02-PV				

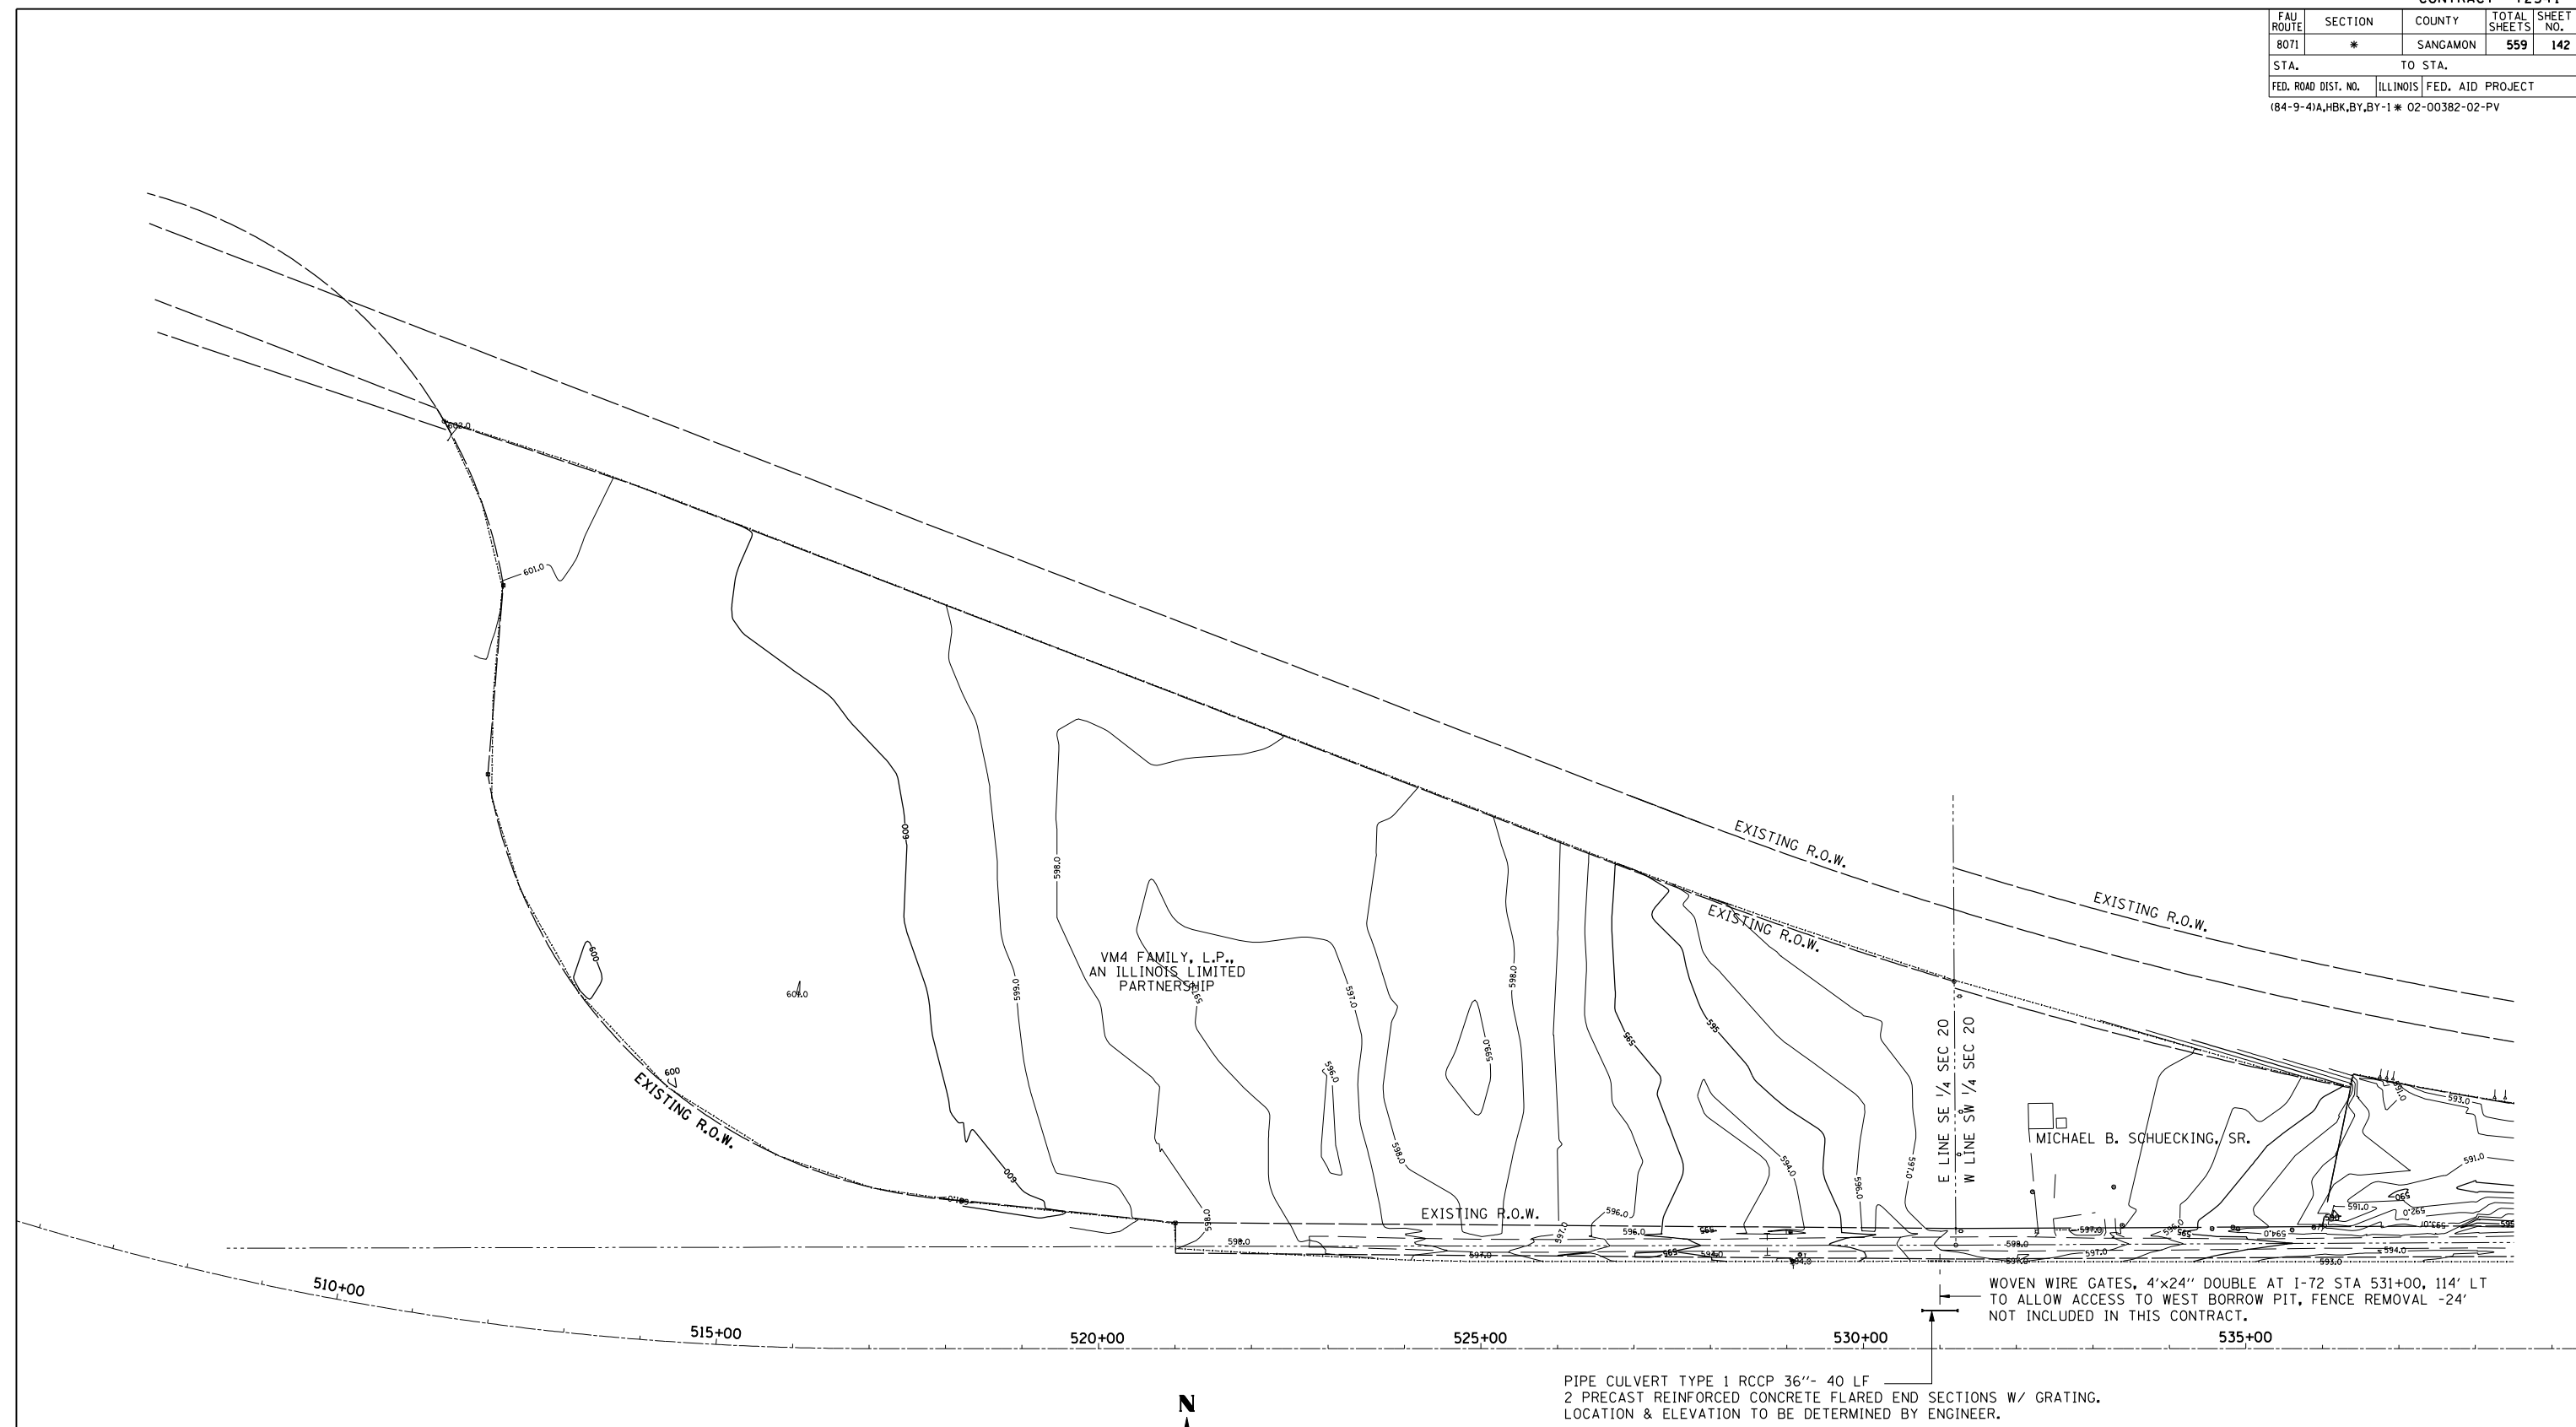

PIPE CULVERT TYPE 1 RCCP 36"- 40 LF  
 2 PRECAST REINFORCED CONCRETE FLARED END SECTIONS W/ GRATING.  
 LOCATION & ELEVATION TO BE DETERMINED BY ENGINEER.

WEST BORROW AREA AVAILABLE FOR BORROW EXCAVATION, SEE SPECIAL PROVISIONS.

REVISIONS	
NAME	DATE

ILLINOIS DEPARTMENT OF TRANSPORTATION  
 WEST BORROW AREA  
 FAI-72, MACARTHUR BLVD  
 SEC NO. 02-00382-02-PV  
 SEC NO. (84-9-4)A,HBK,BY,BY-1  
 SANGAMON COUNTY, ILLINOIS

SCALE: VERT. \_\_\_\_\_  
 HORIZ. \_\_\_\_\_  
 DATE 12/16/2006

DRAWN BY CLG  
 CHECKED BY JWM

12/16/2006 \$FILES  
 LAYOUT CLG 08/05/06  
 DRAWN CLG 02/05/06  
 REVIEWED JWB/JMW 02/05/06