


FAU ROUTE	SECTION	COUNTY	TOTAL SHEETS	SHEET NO.
8071	*	SANGAMON	559	163
STA. 8071		TO STA. 824+00		
FED. ROAD DIST. NO.		ILLINOIS FED. AID PROJECT		
(84-9-4)A,HBK,BY,BY-1 * 02-00382-02-PV				

ELEVATIONS ARE TOP OF FUTURE PAVEMENT

LINCOLNSHIRE BLVD AT MACARTHUR BLVD						
	STATION	OFFSET	CL OR B	NORTHING	EASTING	ELEVATION
A	820+40.18	63.00'	MAC ARTHUR	1122549.588	2436503.198	602.98
B	820+64.79	66.84'	MAC ARTHUR	1122573.306	2436512.003	602.88
C	820+87.09	78.00'	MAC ARTHUR	1122593.381	2436527.340	602.77
D	180+92.07	70.88'	LINCOLNSHIRE	1122608.036	2436548.023	602.66
E	181+14.83	59.84'	LINCOLNSHIRE	1122615.971	2436572.046	602.56
F	181+48.95	51.07'	LINCOLNSHIRE	1122620.165	2436607.024	602.68
G	181+83.78	45.77'	LINCOLNSHIRE	1122620.821	2436642.247	602.79
H	182+18.96	43.99'	LINCOLNSHIRE	1122617.933	2436677.357	602.91
I	181+47.20	-46.00'	LINCOLNSHIRE	1122716.620	2436618.108	602.68
J	181+14.61	-52.94'	LINCOLNSHIRE	1122727.800	2436586.722	602.56
K	822+45.01	85.33'	MAC ARTHUR	1122750.796	2436562.611	602.98
L	822+73.04	68.18'	MAC ARTHUR	1122781.619	2436549.960	603.33
M	823+23.48	55.33'	MAC ARTHUR	1122834.138	2436544.467	604.11
N	823+75.41	51.00'	MAC ARTHUR	1122886.885	2436546.937	604.30

OFFSET (-00.00) = LEFT & (00.00) = RIGHT

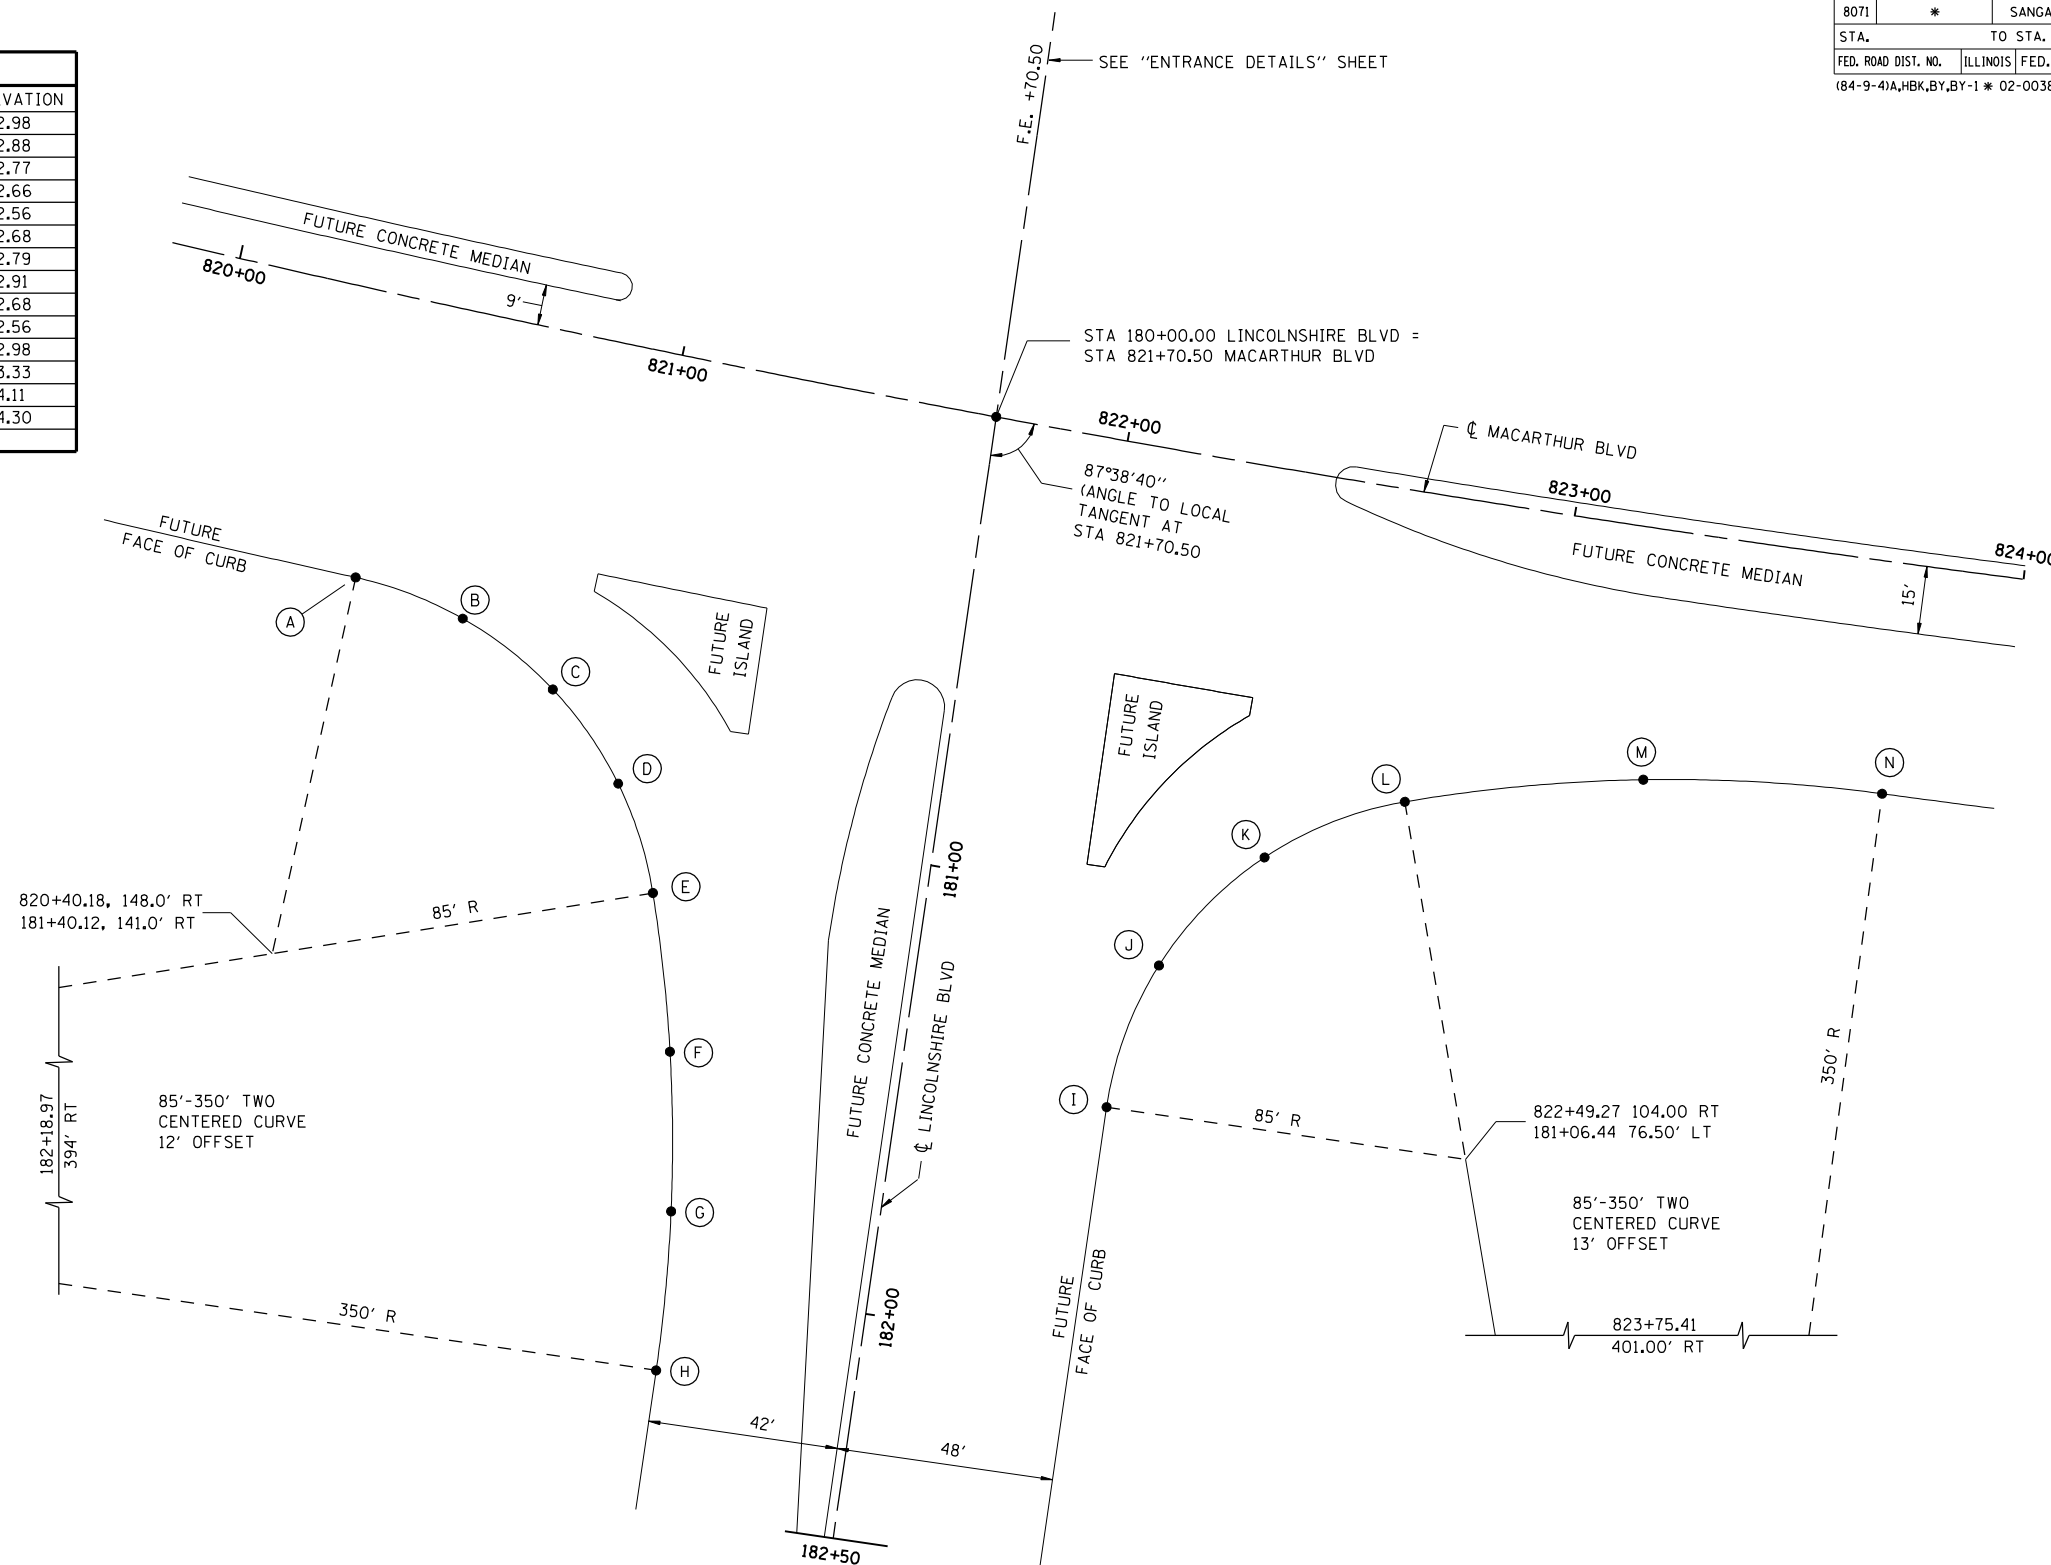

EXCEPT FOR GRADING, WORK ON THIS SHEET FOR INFORMATION ONLY NOT INCLUDED IN GRADING & STRUCTURES CONTRACT

REVISIONS	
NAME	DATE

ILLINOIS DEPARTMENT OF TRANSPORTATION  
 INTERSECTION DETAIL  
 LINCOLNSHIRE / MACARTHUR BLVD.  
 SEC NO. 02-00382-02-PV  
 SEC NO. (84-9-4)A,HBK,BY,BY-1  
 SANGAMON COUNTY, ILLINOIS

SCALE: VERT. \_\_\_\_\_  
 HORIZ. \_\_\_\_\_  
 DATE 12/16/2006  
 DRAWN BY CLG  
 CHECKED BY JAD