


FAU ROUTE	SECTION	COUNTY	TOTAL SHEETS	SHEET NO.
8071	*	SANGAMON	559	171
STA.		TO STA.		
FED. ROAD DIST. NO.	ILLINOIS	FED. AID PROJECT		
(84-9-4)A,HBK,BY,BY-1 * 02-00382-02-PV				

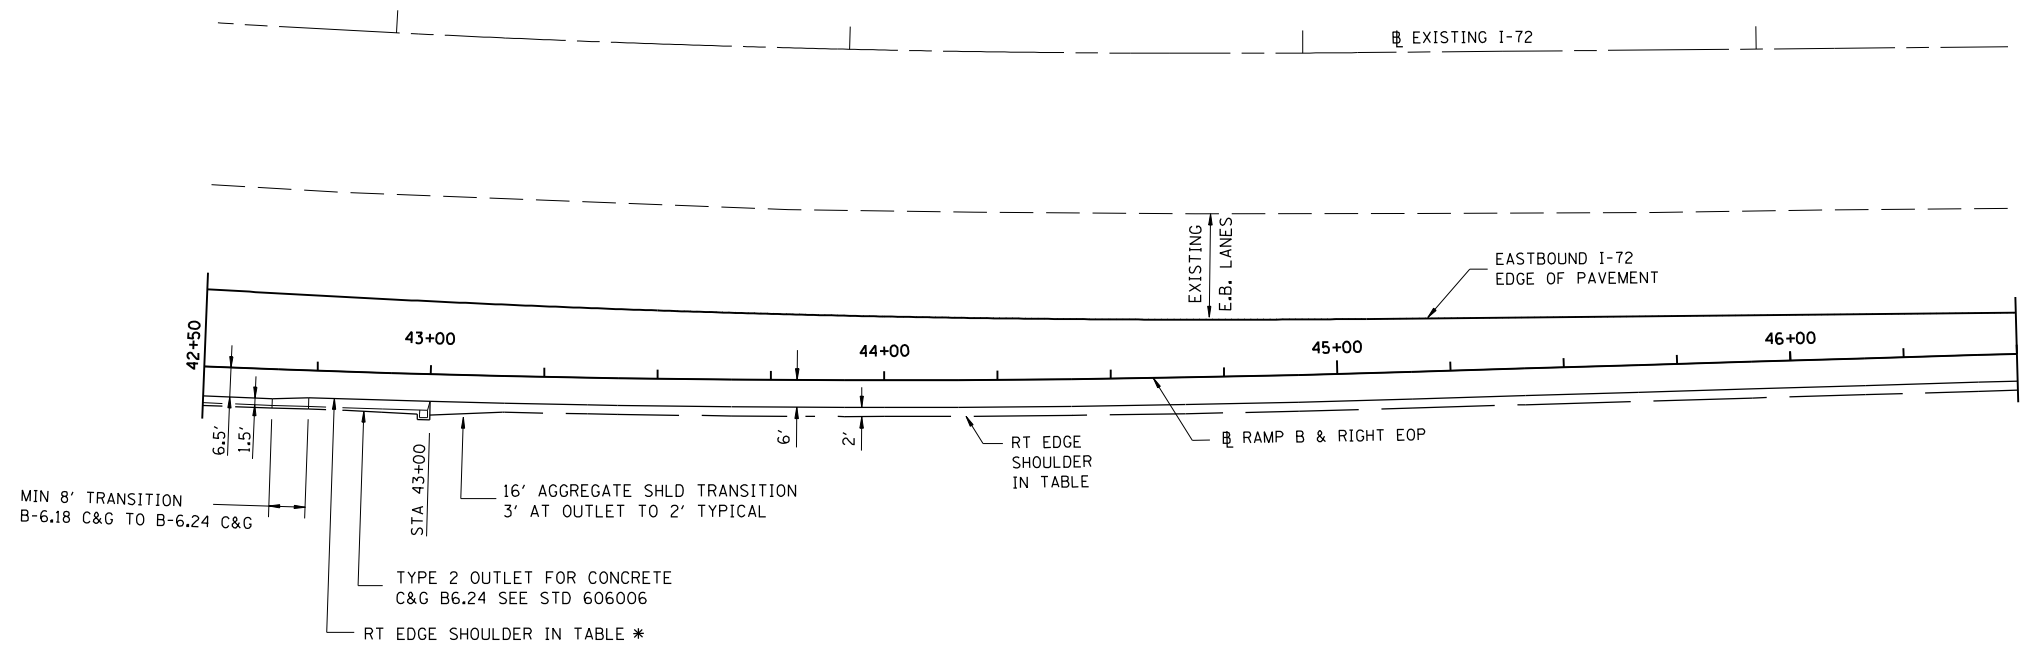

STATION	NORTHING	EASTING	ELEVATION AT RAMP BASELINE	I-72 EXISTING EDGE OF PAVEMENT		I-72 EDGE OF BIT SHOULDER		SWALE FLOWLINE			RAMP LT EDGE OF PAVEMENT SHOULDER		RAMP RT EDGE SHOULDER *	
				OFFSET LT	ELEV	OFFSET LT	ELEV	OFFSET LT	ELEV	WIDTH	OFFSET LT	ELEV	OFFSET LT	ELEV
42+75.00	1,119,921.755	2,437,554.765	628.25	16.31	627.84								6.00	628.01
43+00.00	1,119,929.836	2,437,578.423	627.95	15.81	627.44								6.00	627.71
43+25.00	1,119,938.080	2,437,602.024	627.63	15.31	627.02								8.00	627.31
43+50.00	1,119,946.485	2,437,625.569	627.17	14.81	626.58								8.00	626.85
43+75.00	1,119,955.051	2,437,649.055	626.70	14.31	626.13								8.00	626.38
44+00.00	1,119,963.778	2,437,672.483	626.23	13.81	625.68								8.00	625.91
44+25.00	1,119,972.665	2,437,695.850	625.71	13.31	625.17								8.00	625.39
44+50.00	1,119,981.712	2,437,719.155	625.05	12.81	624.57								8.00	624.73
44+75.00	1,119,990.919	2,437,742.398	624.36	12.31	623.97								8.00	624.04
45+00.00	1,120,000.280	2,437,765.579	623.66	11.81	623.37								8.00	623.34
45+25.00	1,120,009.748	2,437,788.717	622.95	11.33	622.74								8.00	622.63
45+50.00	1,120,019.235	2,437,811.847	622.23	10.83	622.10								8.00	621.91
45+75.00	1,120,028.722	2,437,834.977	621.52	10.33	621.46								8.00	621.20
46+00.00	1,120,038.209	2,437,858.107	620.81	9.83	620.82								8.00	620.49
46+25.00	1,120,047.695	2,437,881.237	620.11	9.33	620.18								8.00	619.79
46+50.00	1,120,057.182	2,437,904.367	619.41	8.83	619.53								8.00	619.09

* RAMP RIGHT EDGE SHOULDER IS RIGHT EDGE OF AGGREGATE SHOULDER WITHIN LIMITS OF AGGREGATE SHOULDER.
 RAMP RIGHT EDGE SHOULDER IS RIGHT EDGE OF BITUMINOUS SHOULDER WHERE SHOULDER IS BOUNDED BY CURB AND GUTTER OR OUTLET.

 ESTIMATED EXISTING OFFSET/ELEVATION.
 MATCH EXISTING

NOTE:
 I-72 EXISTING EDGE OF PAVEMENT SHOWN IN THE TABLE IS SET TO MATCH THE ELEVATION OF THE PROPOSED OVERLAY OF I-72 BY OTHERS.



EXCEPT FOR GRADING, WORK ON THIS SHEET FOR INFORMATION ONLY NOT INCLUDED IN GRADING & STRUCTURES CONTRACT

REVISIONS	
NAME	DATE

ILLINOIS DEPARTMENT OF TRANSPORTATION
 RAMP B TERMINAL DETAIL-2
 FAI-72, MACARTHUR BLVD
 SEC NO. 02-00382-02-PV
 SEC NO. (84-9-4)A,HBK,BY,BY-1
 SANGAMON COUNTY, ILLINOIS

SCALE: VERT. DRAWN BY CLG
 HORIZ. CHECKED BY JAD
 DATE 12/16/2006



12/16/2006 \$FILES
 LAYOUT CLG 04/28/06
 DRAWN CLG 04/28/06
 REVIEWED JAD/JMW 04/28/06