



FAU ROUTE	SECTION	COUNTY	TOTAL SHEETS	SHEET NO.
8071	*	SANGAMON	559	173
STA.		TO STA.		
FED. ROAD DIST. NO.	ILLINOIS	FED. AID PROJECT		
(84-9-4)A,HBK,BY,BY-1 * 02-00382-02-PV				

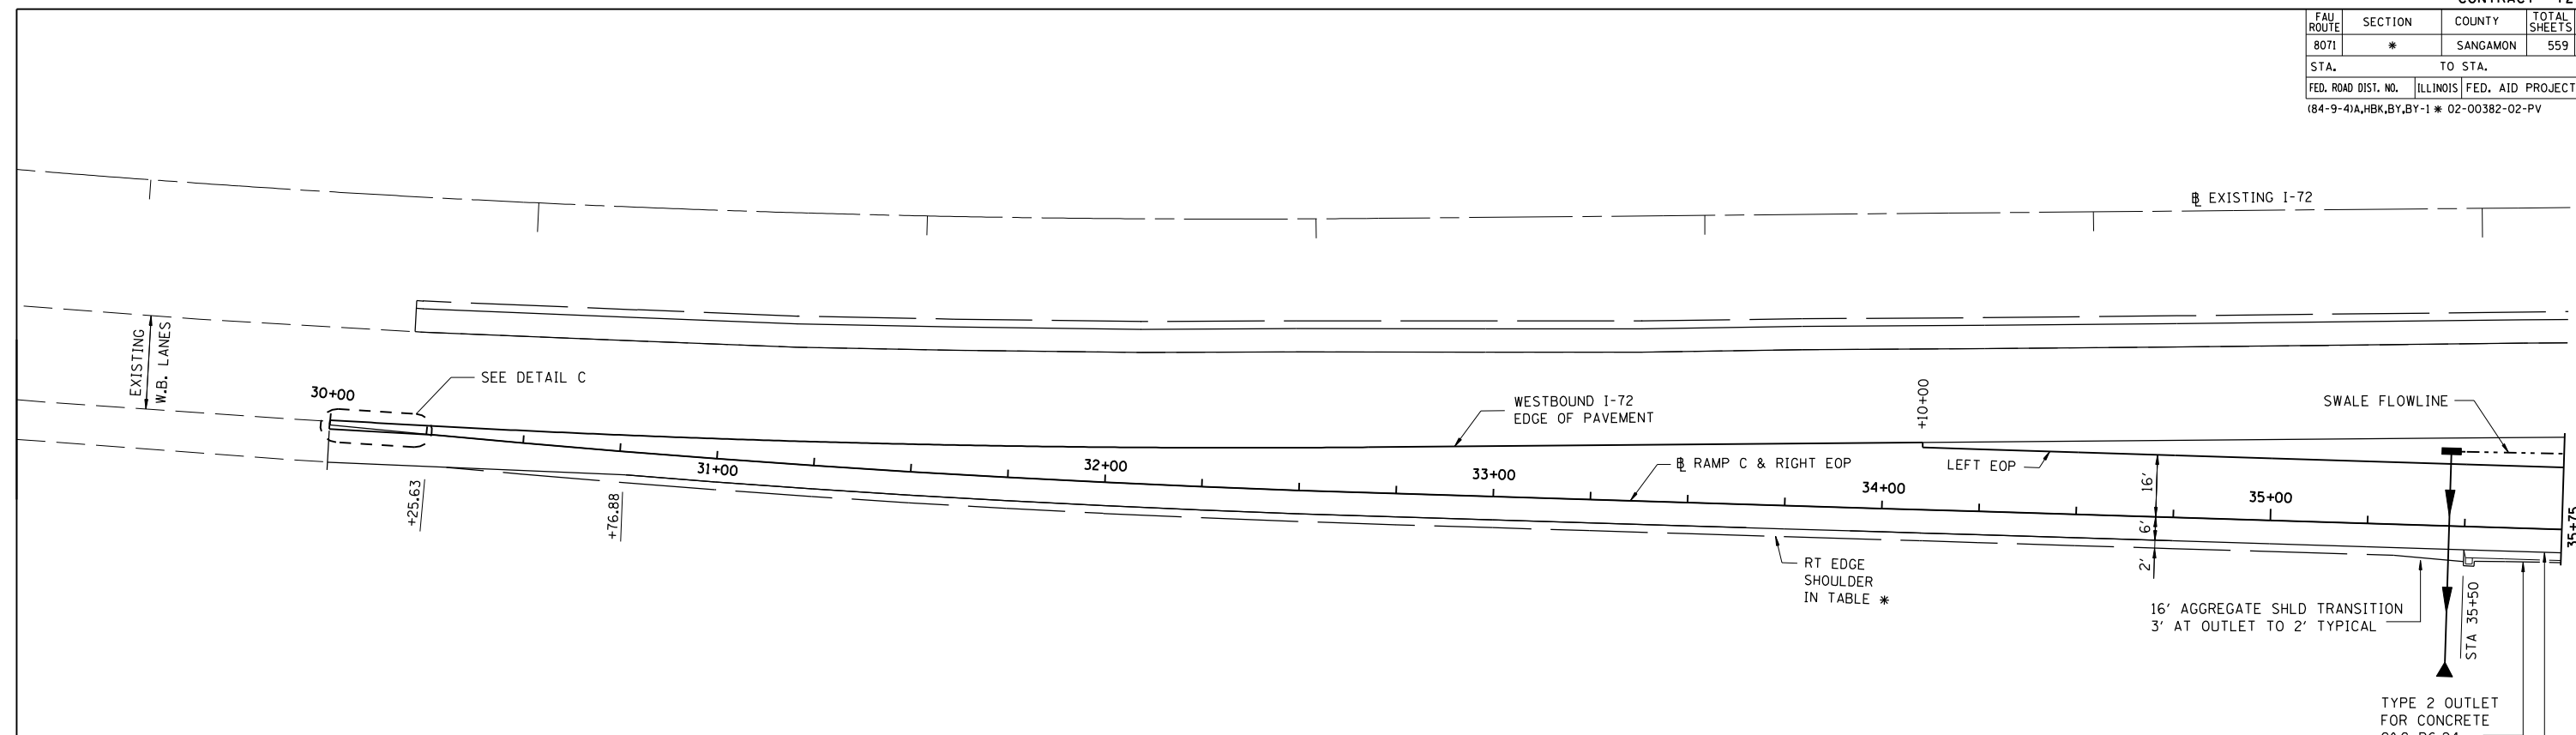

STATION	NORTHING	EASTING	ELEVATION AT RAMP BASELINE	1-72 EXISTING EDGE OF PAVEMENT		1-72 EDGE OF BIT SHOULDER		SWALE FLOWLINE			RAMP LT EDGE SHOULDER		RAMP LT EDGE OF PAVEMENT		RAMP RT EDGE SHOULDER *	
				OFFSET LT	ELEV	OFFSET LT	ELEV	OFFSET LT	ELEV	WIDTH	OFFSET LT	ELEV	OFFSET LT	ELEV	OFFSET RT	ELEV
30+00.00	1,120,383.010	2,438,418.808	609.93	1.00	609.89										9.00	609.59
30+25.00	1,120,376.505	2,438,394.670	610.08	1.98	610.00										8.02	609.78
30+50.00	1,120,369.845	2,438,370.574	610.24	2.95	610.11										8.00	609.93
30+75.00	1,120,363.029	2,438,346.521	610.39	3.93	610.23										8.00	610.09
31+00.00	1,120,356.058	2,438,322.513	610.55	4.91	610.35										8.00	610.25
31+25.00	1,120,348.933	2,438,298.550	610.73	5.88	610.48										8.00	610.42
31+50.00	1,120,341.654	2,438,274.634	611.04	6.86	610.75										8.00	610.74
31+75.00	1,120,334.221	2,438,250.765	611.37	7.84	611.04										8.00	611.06
32+00.00	1,120,326.634	2,438,226.945	611.70	8.81	611.33										8.00	611.39
32+25.00	1,120,318.894	2,438,203.174	611.97	9.79	611.61										8.00	611.65
32+50.00	1,120,311.000	2,438,179.452	612.32	10.77	611.98										8.00	612.00
32+75.00	1,120,302.961	2,438,155.779	612.67	11.74	612.36										8.00	612.35
33+00.00	1,120,294.883	2,438,132.120	613.01	12.72	612.74										8.00	612.69
33+25.00	1,120,286.805	2,438,108.461	613.34	13.69	613.12										8.00	613.02
33+50.00	1,120,278.727	2,438,084.802	613.79	14.67	613.64										8.00	613.47
33+75.00	1,120,270.649	2,438,061.144	614.26	15.65	614.18										8.00	613.94
34+00.00	1,120,262.571	2,438,037.485	614.72	16.62	614.72										8.00	614.40
34+10.00	1,120,259.340	2,438,028.021	614.90	17.00	614.93						16.00	614.93	8.00	614.58		
34+25.00	1,120,254.496	2,438,013.825	615.17	17.60	615.25						16.00	615.25	8.00	614.85		
34+50.00	1,120,246.423	2,437,990.164	615.74	18.58	615.91						16.00	615.91	8.00	615.42		
34+75.00	1,120,238.350	2,437,966.503	616.35	19.57	616.59						16.00	616.59	8.00	616.03		
35+00.00	1,120,230.278	2,437,942.842	617.03	20.55	617.27						16.00	617.27	8.00	616.71		
35+25.00	1,120,222.205	2,437,919.182	617.70	21.53	617.94						16.00	617.94	8.00	617.38		
35+46.00	1,120,215.423	2,437,899.304	618.23	22.00	618.47			19.17	618.43		16.00	618.47	8.00	617.91		
35+50.00	1,120,214.132	2,437,895.521	618.33	22.51	618.57			19.25	618.52		16.00	618.57	6.00	618.09		
35+75.00	1,120,206.059	2,437,871.860	618.94	23.49	619.18			19.53	619.12		16.00	619.18	6.00	618.70		

* RAMP RIGHT EDGE SHOULDER IS RIGHT EDGE OF AGGREGATE SHOULDER WITHIN LIMITS OF AGGREGATE SHOULDER.
 RAMP RIGHT EDGE SHOULDER IS RIGHT EDGE OF BITUMINOUS SHOULDER WHERE SHOULDER IS BOUNDED BY CURB AND GUTTER OR OUTLET.

ESTIMATED EXISTING OFFSET/ELEVATION. MATCH EXISTING

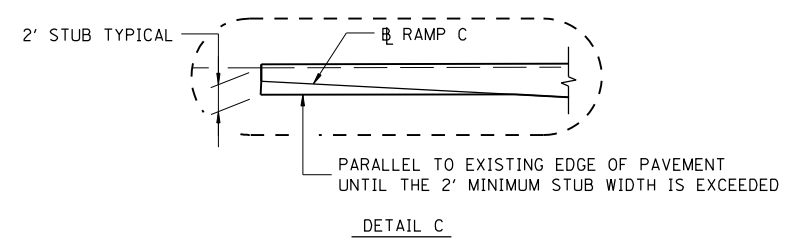

NOTE:
 1-72 EXISTING EDGE OF PAVEMENT SHOWN IN THE TABLE IS SET TO MATCH THE ELEVATION OF THE PROPOSED OVERLAY OF 1-72 BY OTHERS.

EXCEPT FOR GRADING, WORK ON THIS SHEET FOR INFORMATION ONLY NOT INCLUDED IN GRADING & STRUCTURES CONTRACT

REVISIONS	
NAME	DATE

ILLINOIS DEPARTMENT OF TRANSPORTATION
 RAMP C TERMINAL DETAIL-1
 FAI-72, MACARTHUR BLVD
 SEC NO. 02-00382-02-PV
 SEC NO. (84-9-4)A,HBK,BY,BY-1
 SANGAMON COUNTY, ILLINOIS
 SCALE: VERT. HORIZ.
 DATE 12/16/2006
 DRAWN BY CLG
 CHECKED BY JAD



12/16/2006 \$FILES
 LAYOUT CLG 04/28/06
 DRAWN CLG 04/28/06
 REVIEWED JAD/JML 04/28/06