
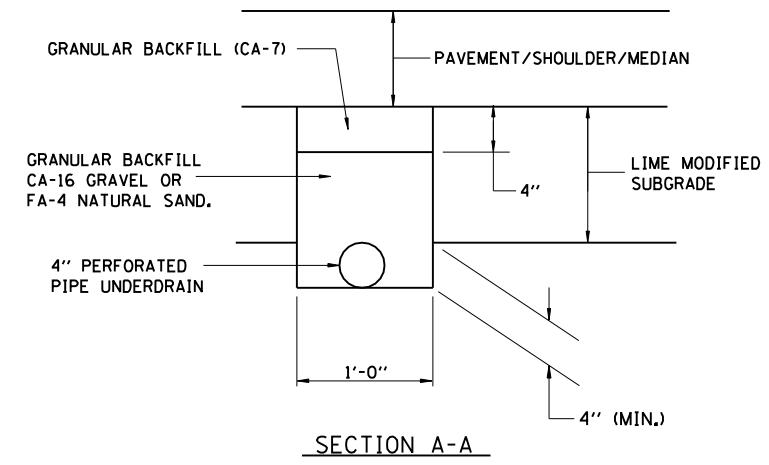
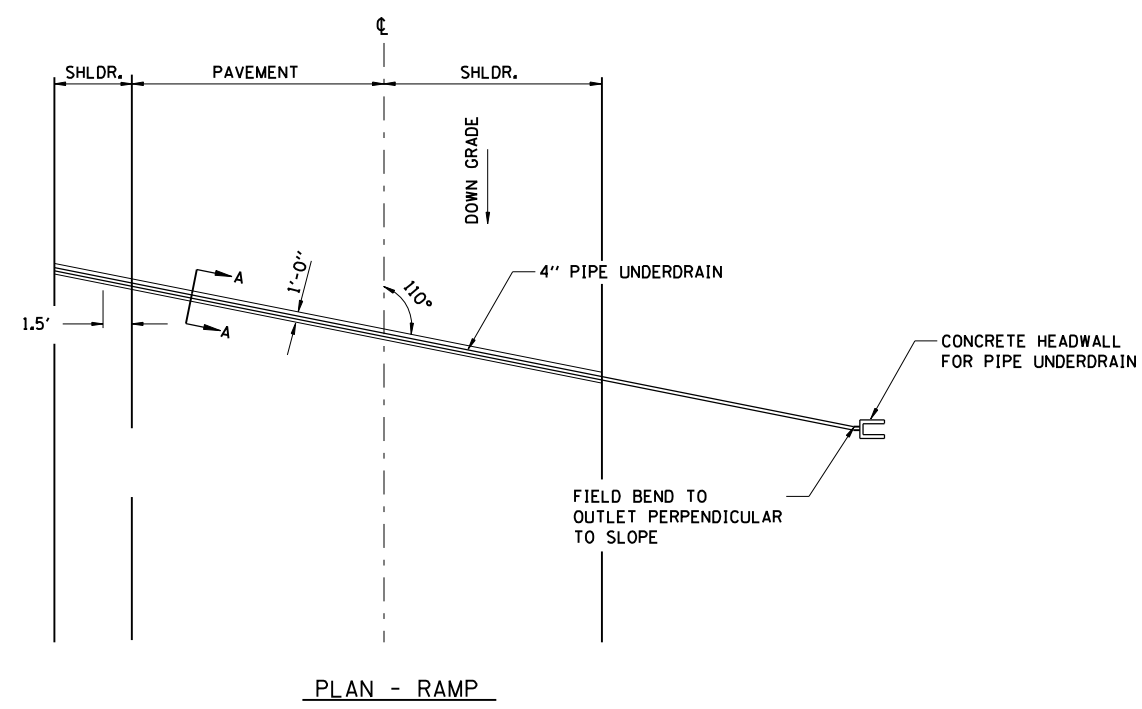
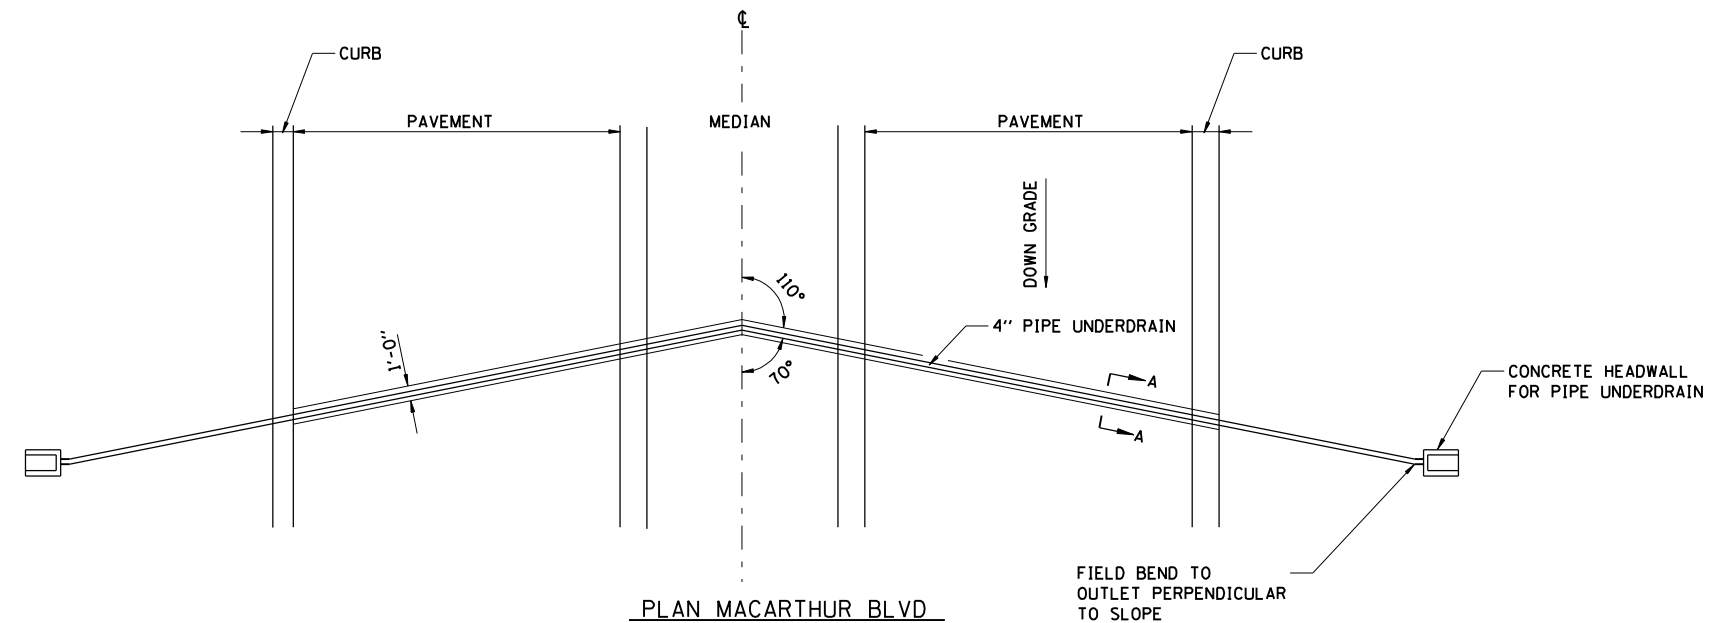
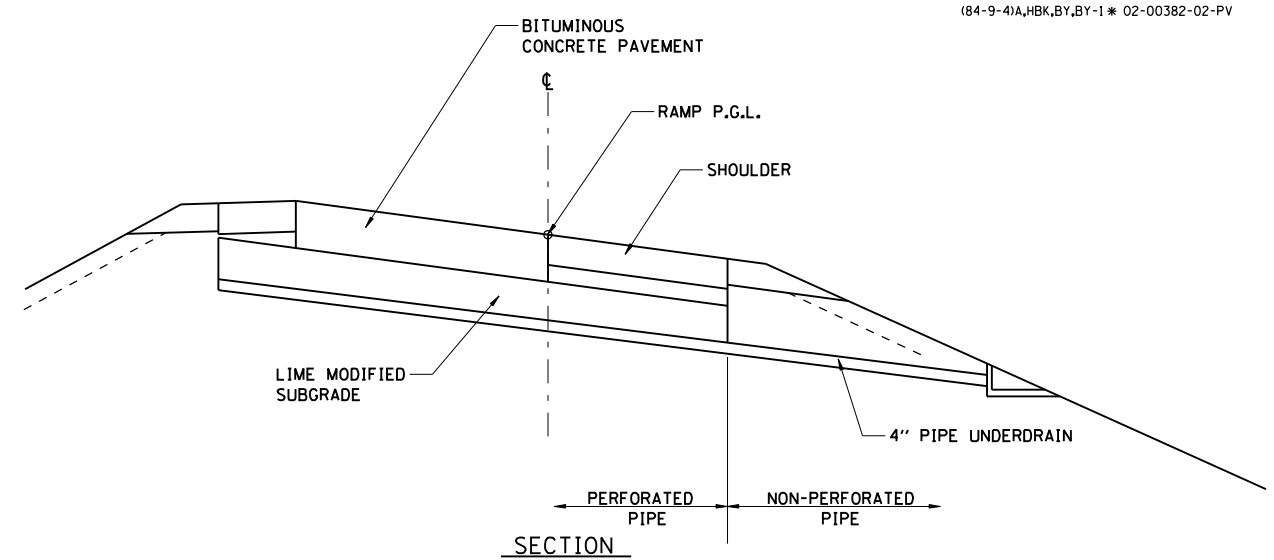


FAU ROUTE	SECTION	COUNTY	TOTAL SHEETS	SHEET NO.
8071	*	SANGAMON	559	188
STA.		TO STA.		
FED. ROAD DIST. NO.	ILLINOIS	FED. AID PROJECT		
(84-9-4)A,HBK,BY,BY-1 * 02-00382-02-PV				

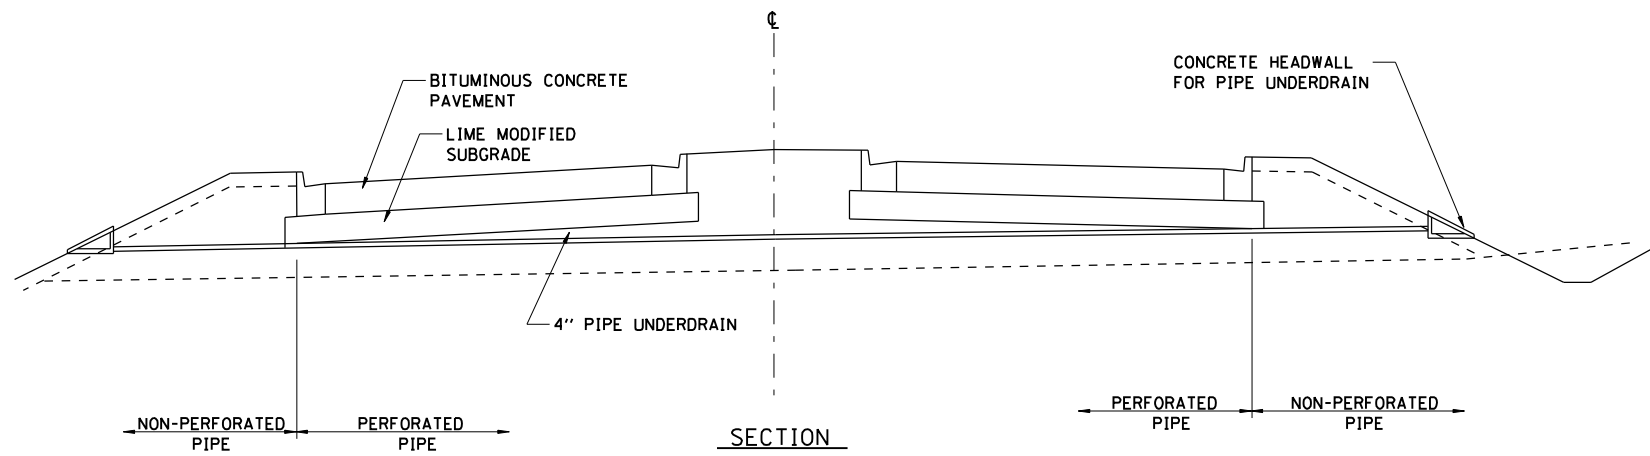

**GENERAL NOTES**

TRANSVERSE DRAIN MATERIALS AND CONSTRUCTION SHALL CONFORM TO SECTION 601 OF THE STANDARD SPECIFICATIONS EXCEPT THAT NO FABRIC ENVELOPE IS REQUIRED ON PERFORATED PIPE AND THE GRANULAR BACKFILL GRADATION SHALL BE CA-16 GRAVEL OR FA-4 NATURAL SAND.

ALL MATERIALS WILL NOT BE MEASURED SEPARATELY, BUT WILL BE INCLUDED IN THE COST PER UNIT TRANSVERSE DRAINS.

PERFORATED PIPE SHALL BE CORRUGATED PE WITH A SMOOTH INTERIOR MEETING ARTICLE 1040.19.

REVISIONS	
NAME	DATE

ILLINOIS DEPARTMENT OF TRANSPORTATION  
 TRANSVERSE DRAIN DETAILS  
 FAI-72, MACARTHUR BLVD  
 SEC NO. 02-00382-02-PV  
 SEC NO. (84-9-4)A,HBK,BY,BY-1  
 SANGAMON COUNTY, ILLINOIS

SCALE: VERT. \_\_\_\_\_  
 HORIZ. \_\_\_\_\_  
 DATE: 12/16/2006  
 DRAWN BY: HEI  
 CHECKED BY: JWM



12/16/2006  
 \$FILES  
 LAYOUT: CLG 08/05/06  
 DRAWN: CLG 08/05/06  
 REVIEWED: JMD/JMW 08/05/06