



FAU ROUTE	SECTION	COUNTY	TOTAL SHEETS	SHEET NO.
8071	*	SANGAMON	559	190
STA.		TO STA.		
FED. ROAD DIST. NO.		ILLINOIS	FED. AID PROJECT	
(84-9-4)A,HBK,BY,BY-1 * 02-00382-02-PV				

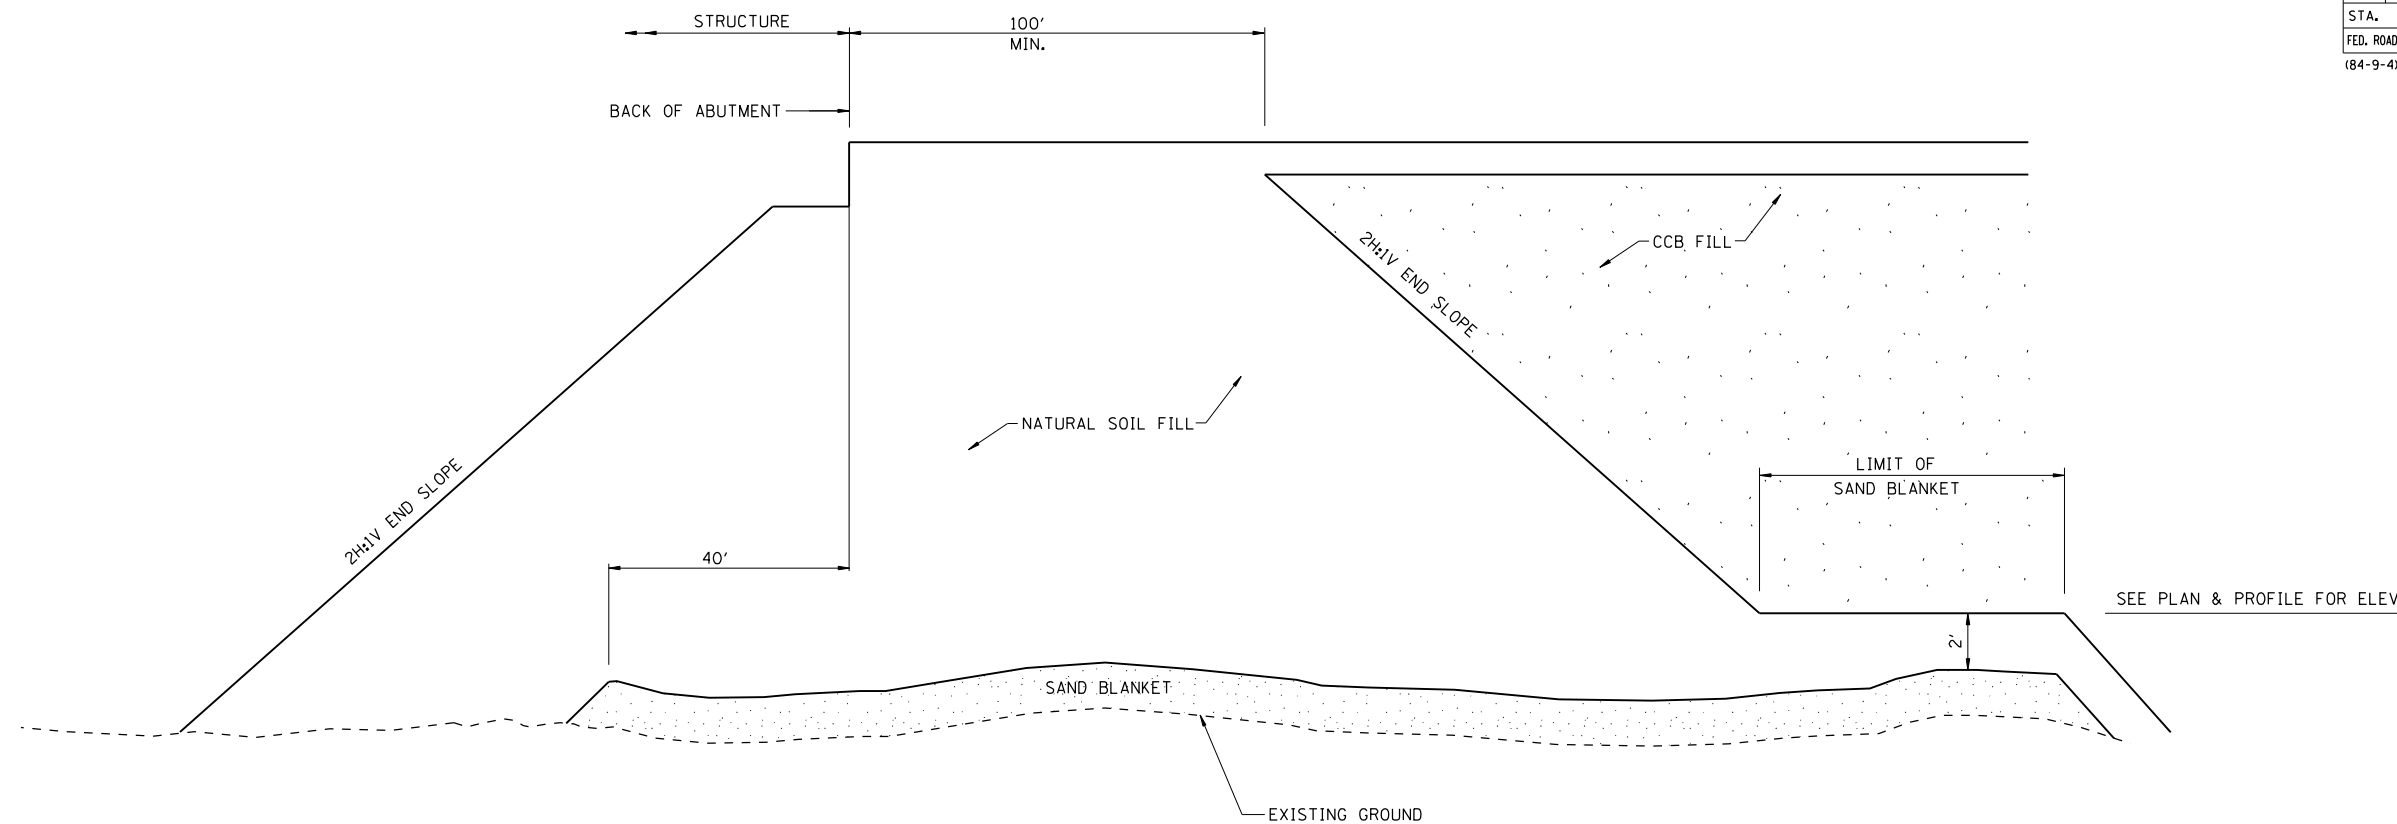

CCB FILL LIMITS AT ABUTMENT LOCATIONS

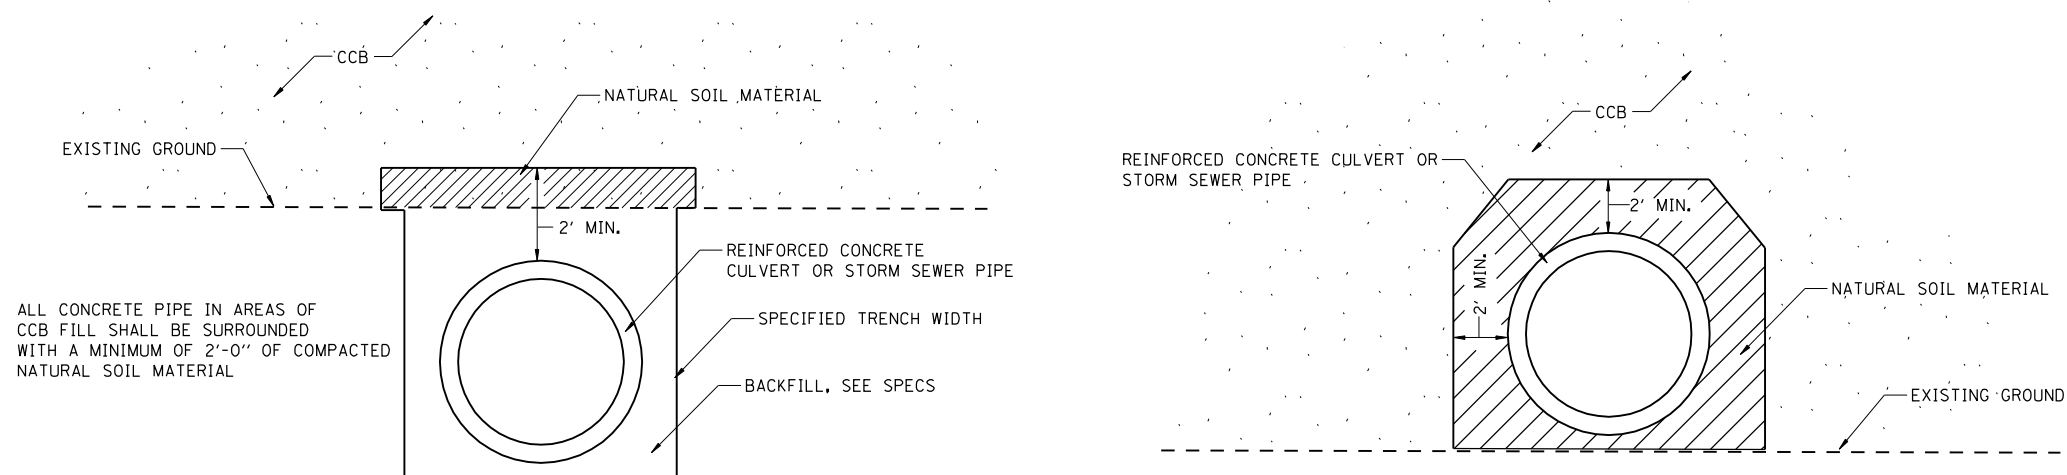

COAL COMBUSTION BYPRODUCT (CCB)  
AT CONCRETE CULVERTS & STORM SEWERS

REVISIONS	
NAME	DATE

ILLINOIS DEPARTMENT OF TRANSPORTATION  
**CCB DETAILS**  
 FAI-72, MACARTHUR BLVD  
 SEC NO. 02-00382-02-PV  
 SEC NO. (84-9-4)A,HBK,BY,BY-1  
 SANGAMON COUNTY, ILLINOIS

SCALE: VERT.  
 HORIZ.  
 DATE 12/16/2006

DRAWN BY HEI  
 CHECKED BY JWM



LAYOUT	CLG	08/05/06
DRAWN	CLG	08/05/06
REVIEWED	JMD/JWM	08/05/06