
		,	JUNI	RAU	,1 *12	341
F AU ROUTE	SECTION	С	TNUO	Y	TOTAL SHEETS	SHEET NO.
8071	*	5	ANGA	MON	559	191
STA.		TO STA.				
FED. RO	AD DIST. NO.	ILLINOIS	FED.	AID	PROJECT	

(84-9-4)A,HBK,BY,BY-1 \* 02-00382-02-PV

NOTE: THE EMBANKMENT IN THE AREA OF SLOPE STEEPER THAN 2:1 SHALL BE CONSTRUCTED OF MATERIAL THAT CAN SUPPORT VEGETATION WITHOUT THE ADDITION OF TOPSOIL. MATERIALS OBTAINED FROM THE BORROW AREA AT THE CITY'S SOUTHWEST RECYCLING FACILITY ARE GENERALLY NOT SUITED FOR PROMOTING VEGETATION GROWTH.

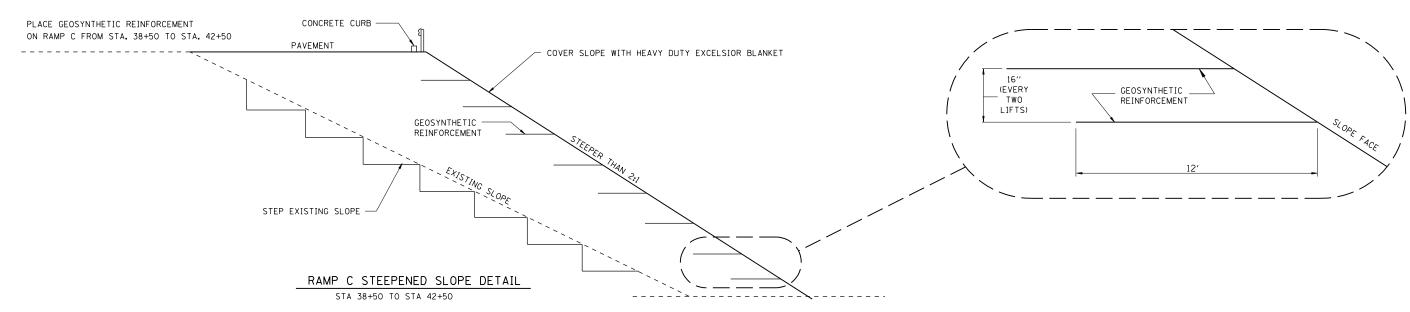

REVISIONS	REVISIONS					
NAME	DATE					

ILLINOIS DEPARTMENT OF TRANSPORTATION REINFORCED STEEPENED SLOPE FAI-72, MACARTHUR BLVD SEC NO. 02-00382-02-PV SEC NO. (84-9-4)A,HBK,BY,BY-1 SANGAMON COUNTY, ILLINOIS

SCALE: VERT. HORIZ. DATE 12/16/2006

DRAWN BY HEI CHECKED BY JWM

HANSON