


FAU ROUTE	SECTION	COUNTY	TOTAL SHEETS	SHEET NO.
8071	*	SANGAMON	559	195
STA.		TO STA.		
FED. ROAD DIST. NO.		ILLINOIS FED. AID PROJECT		
(84-9-4)A,HBK,BY,BY-1 * 02-00382-02-PV				

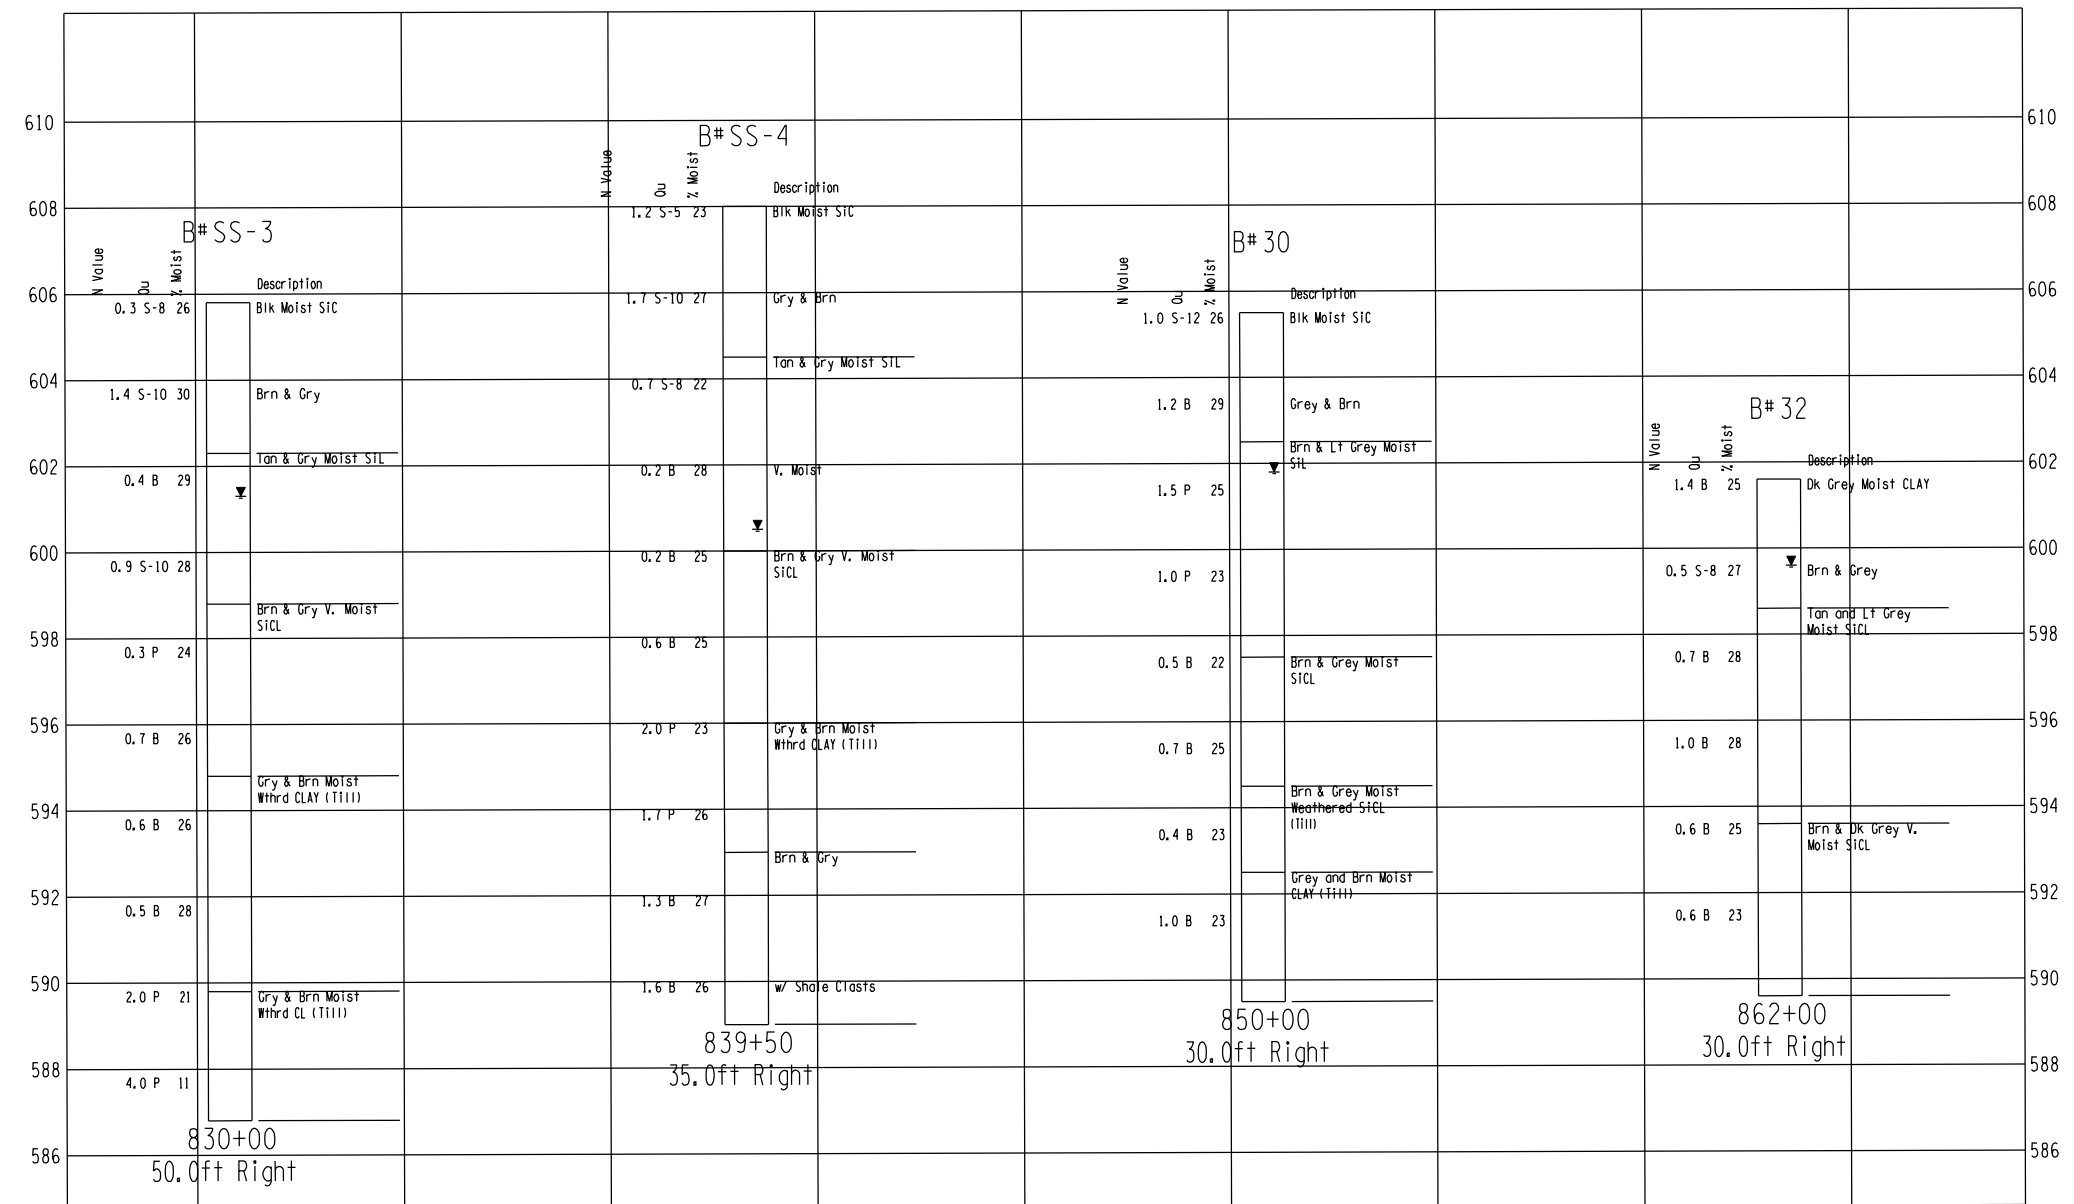

Selected borings have been shown. Complete boring data is available in the project Geotechnical Report.

NOT TO HORIZONTAL SCALE

VARIATIONS IN SUBSURFACE CONDITIONS MAY EXIST BETWEEN BORINGS

SUBSURFACE DATA PROFILE

Route: FAI 72/FAU 8021  
 Section: (84-9-4) HBK, BY, BY-1 / 02-00382-02-PV  
 County: Sangamon

Sheet 2 of 2



- Groundwater
- ▽ First Encounter
- ▽ Completion
- ▽ after (refer to log) hours
- Abbreviations
- W/H - Sampler Advanced by Weight of Hammer, WOP - Weight of Pipe
- B.S. - Before Seating

REVISIONS	
NAME	DATE

ILLINOIS DEPARTMENT OF TRANSPORTATION  
 BORINGS -2  
 FAI-72, MACARTHUR BLVD  
 SEC NO. 02-00382-02-PV  
 SEC NO. (84-9-4)A,HBK,BY,BY-1  
 SANGAMON COUNTY, ILLINOIS

SCALE: VERT. 1"=10'  
 HORIZ. 1"=40'  
 DATE: 12/16/2006

DRAWN BY: HEI  
 CHECKED BY: JWM



12/16/2006	LAYOUT	CLG	08/05/06
\$FILES	DRAWN	CLG	08/05/06
	REVIEWED	JMO/JMW	08/05/06

SUBSURFACE DATA PROFILE D96-536-02 MACARTHUR EXTENSION.GPJ D6TEMPLT.GDT 12/22/05

SUBSURFACE DATA PROFILE D96-536-02 MACARTHUR EXTENSION.GPJ D6TEMPLT.GDT 12/22/05