


FAU ROUTE	SECTION	COUNTY	TOTAL SHEETS	SHEET NO.
8071	*	SANGAMON	559	200c
STA.		TO STA.		
FED. ROAD DIST. NO.		ILLINOIS FED. AID PROJECT		
084-9-41A,HBK,BY,BY-1 * 02-00382-02-PV				

# TEMPORARY HMA OVERLAY

3 OF 3

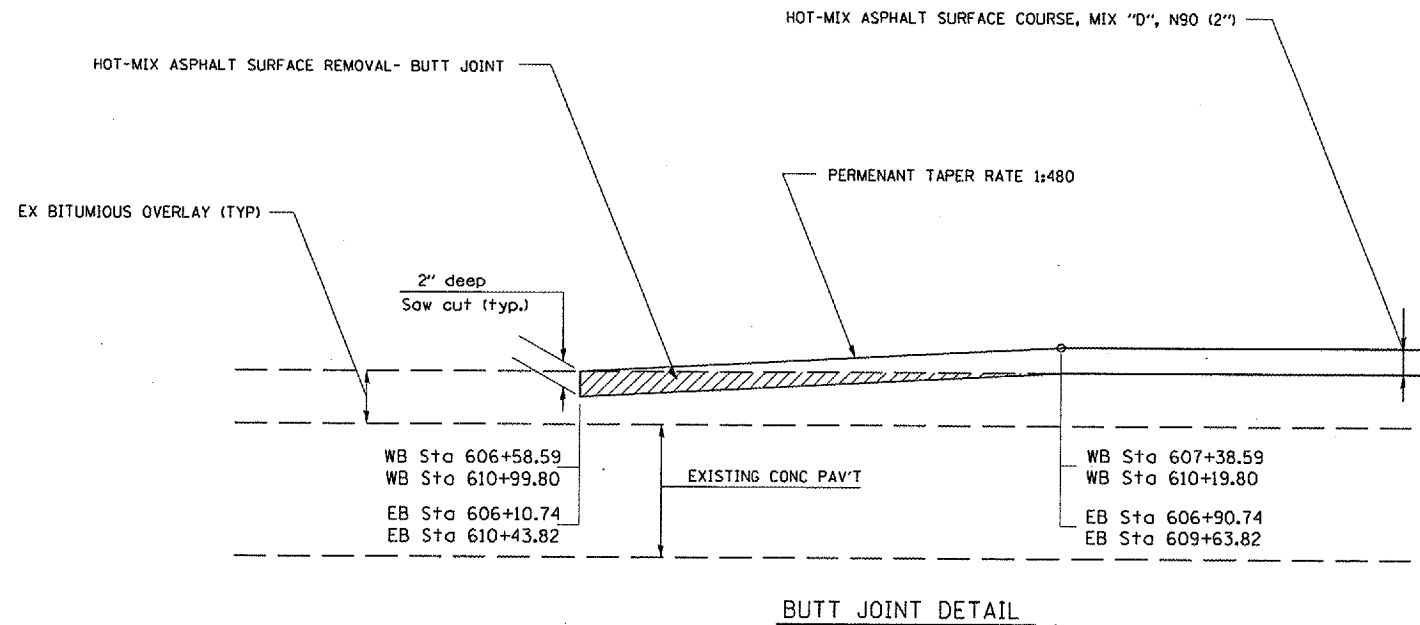

PLOT DATE = 1/25/2007  
 FILE NAME = I:\projects\084-9-41A\HBK\BY\BY-1\02-00382-02-PV.dgn  
 PLOT SCALE = 1/8"=1'-0"  
 USER NAME = tpeugh1

REVISIONS		ILLINOIS DEPARTMENT OF TRANSPORTATION BUTT JOINT DETAIL STR NO. 084-0074 EB - 084-0075 WB SEC NO. 02-00382-02-PV SEC NO. (84-9-41A,HBK,BY,BY-1 SANGAMON COUNTY, ILLINOIS
NAME	DATE	
		SCALE: VERT.      DRAWN BY HORIZ.      CHECKED BY DATE