


FAU ROUTE	SECTION	COUNTY	TOTAL SHEETS	SHEET NO.
8071	*	SANGAMON	559	202
STA.		TO STA.		
FED. ROAD DIST. NO.	ILLINOIS	FED. AID PROJECT		

* (84-9-4)A,HBK,BY,BY-

Note:
 For Drainage and Utility Details see Roadway Plans.
 For Temporary Sheet Piling & Temporary Soil Retention System Details see Structure Plans.

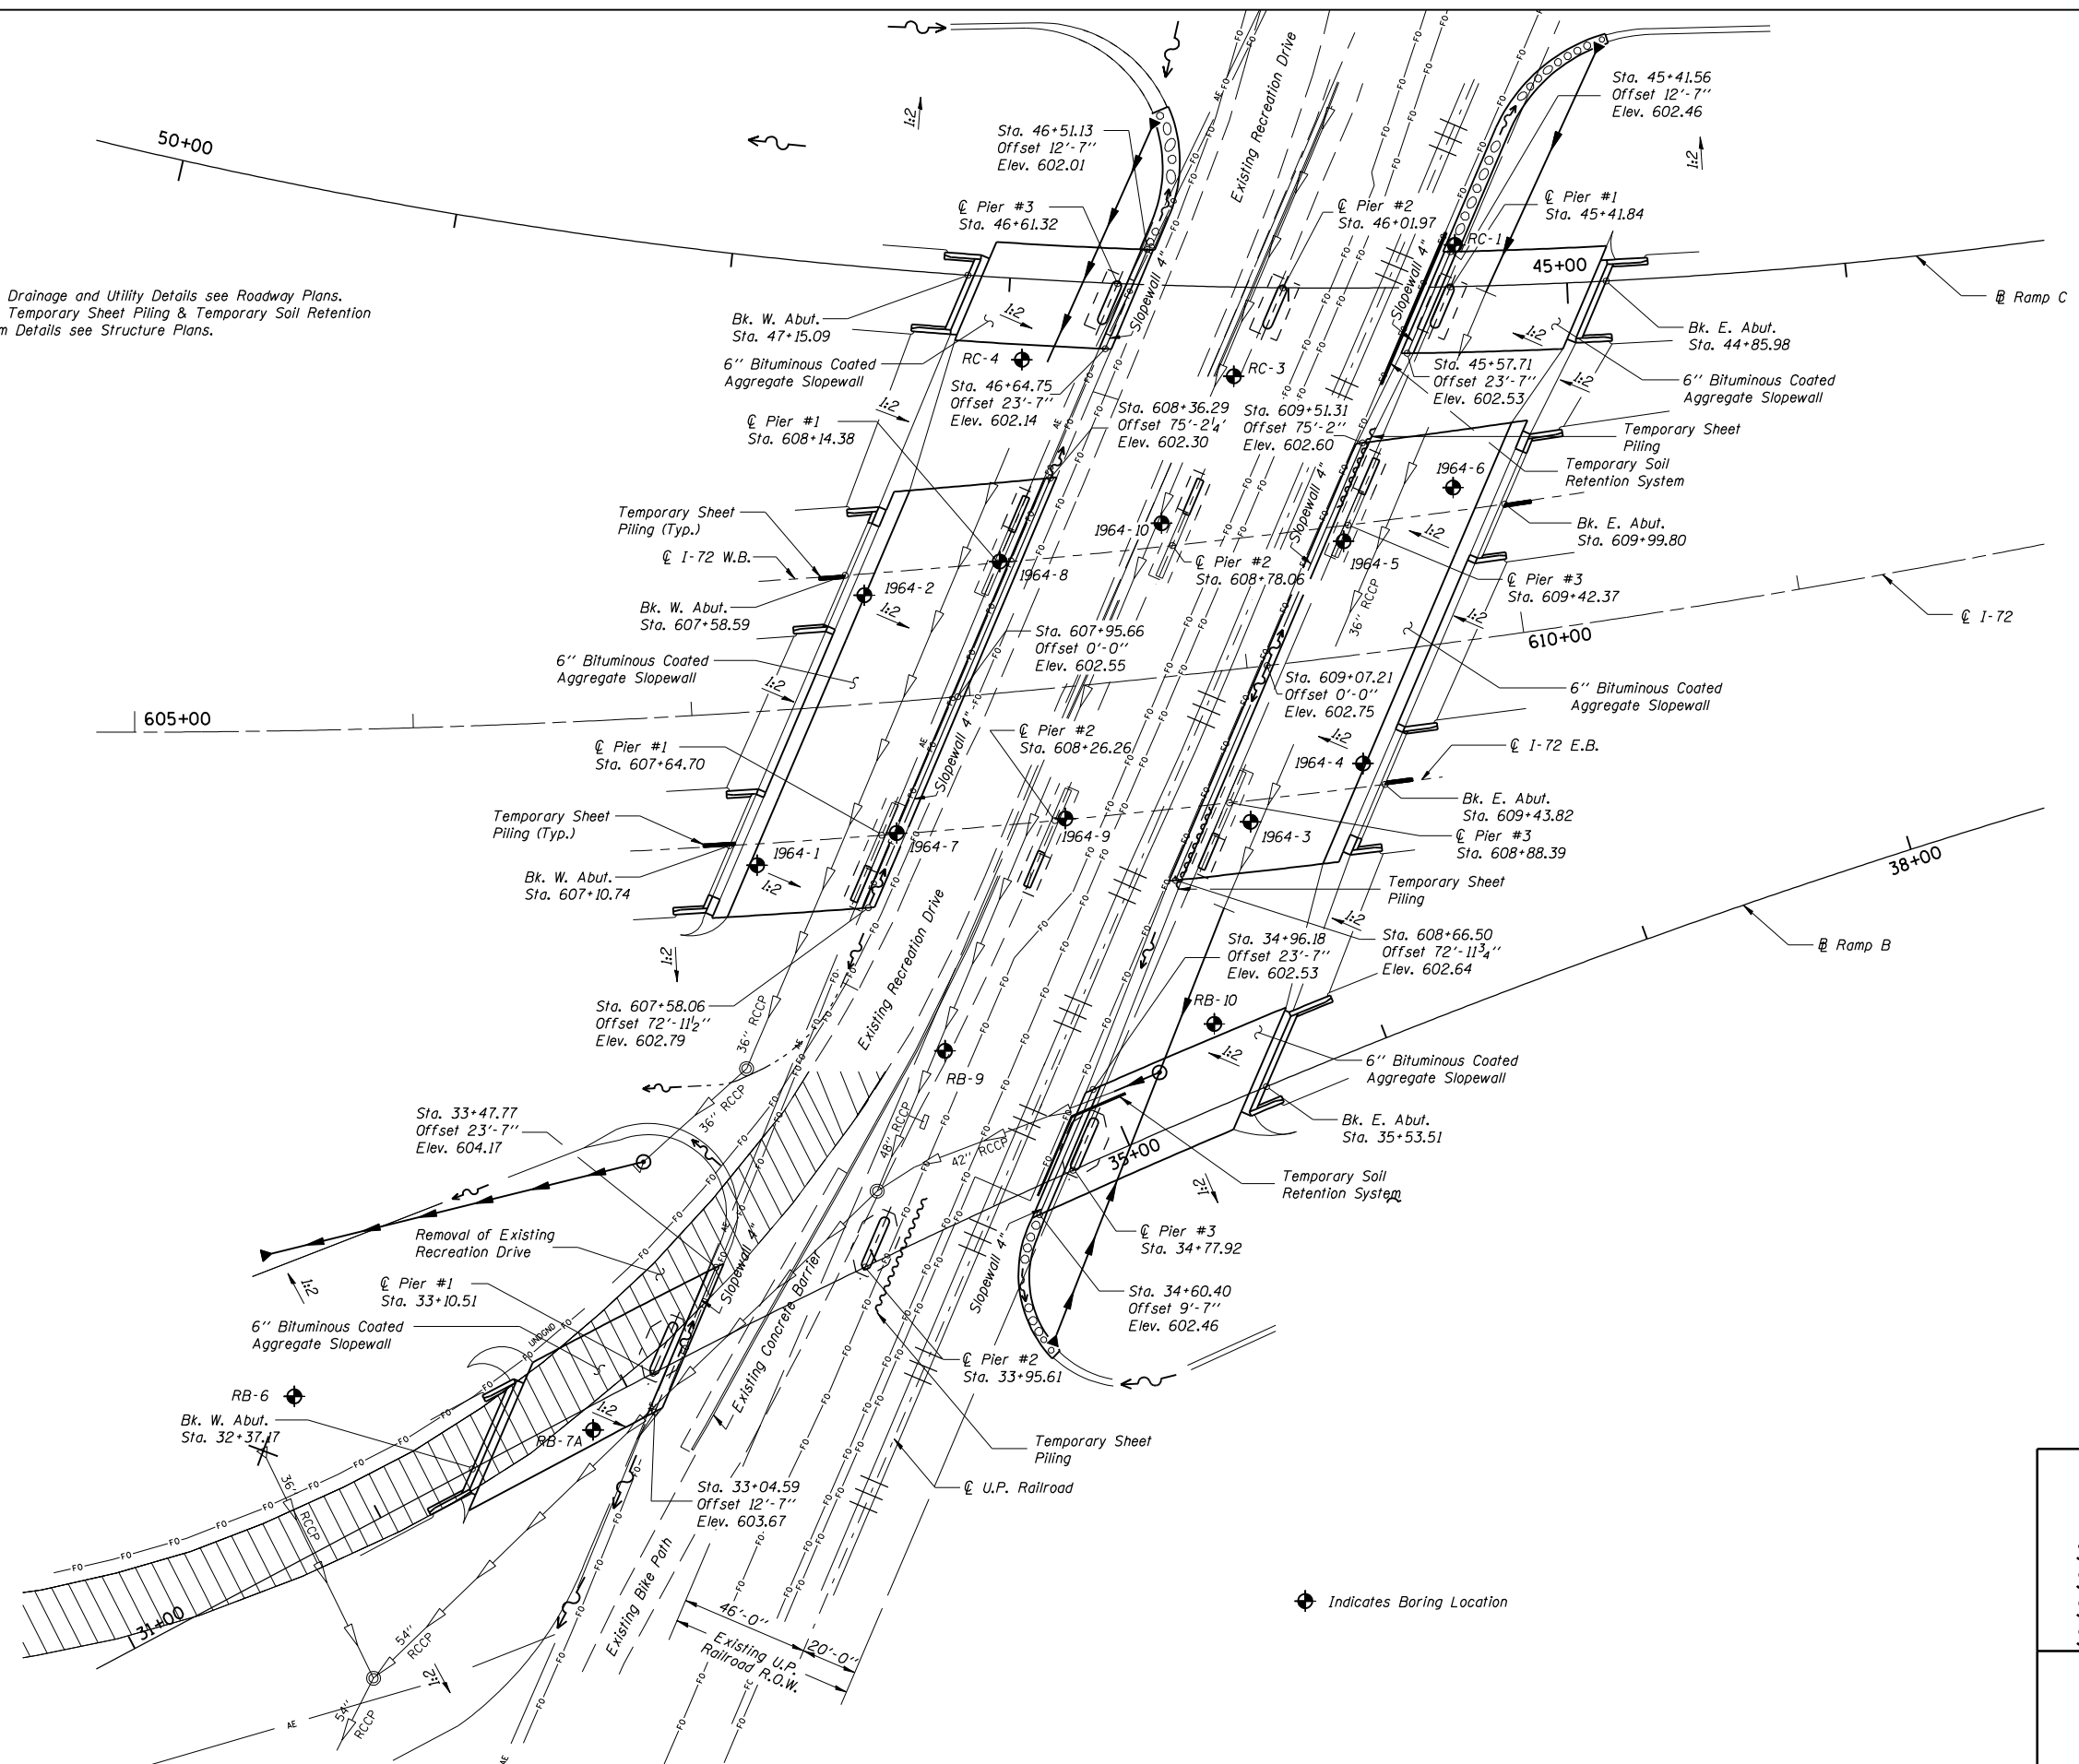

PLAN

DATE	BY	CHECKED

NO. _____




PROFILE

DATE	BY	CHECKED

NO. _____

DATE	BY	CHECKED
12/16/2006		

NO. _____

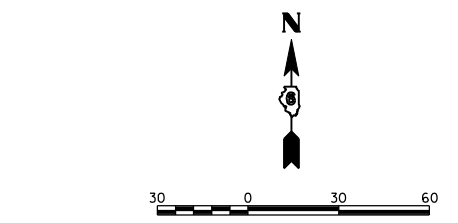

Corporate License Number 184-001-084

STRUCTURES OVER U.P. RAILROAD
SECTION (84-9-4)A,HBK,BY,BY-1
SANGAMON COUNTY
 STRUCTURE NO. 084-0074 (I-72 E.B.)
 STRUCTURE NO. 084-0075 (I-72 W.B.)
 STRUCTURE NO. 084-0514 (RAMP B)
 STRUCTURE NO. 084-0516 (RAMP C)

© Copyright Hanson Professional Services Inc. 2006

HANSON

JOB# 96S2002B
 DATE: 01/10/06