



INSIDE ELEVATION OF SOUTH PARAPET

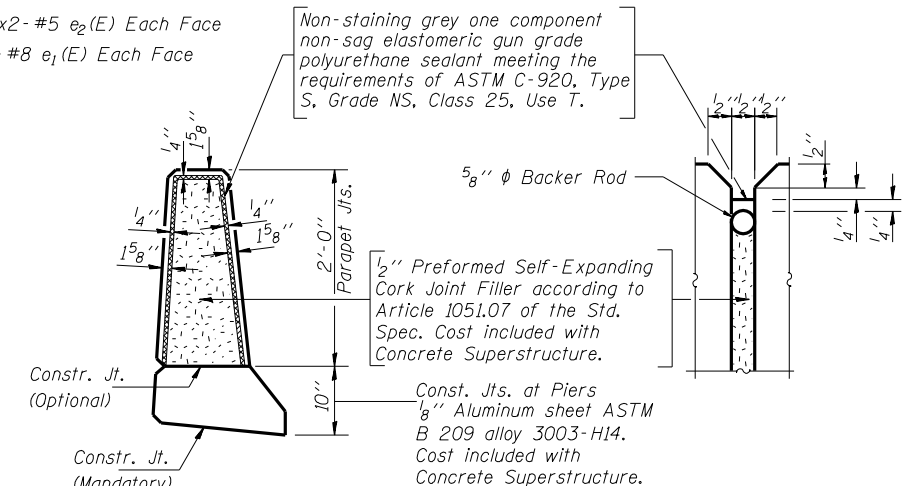

PARAPET JOINT DETAILS

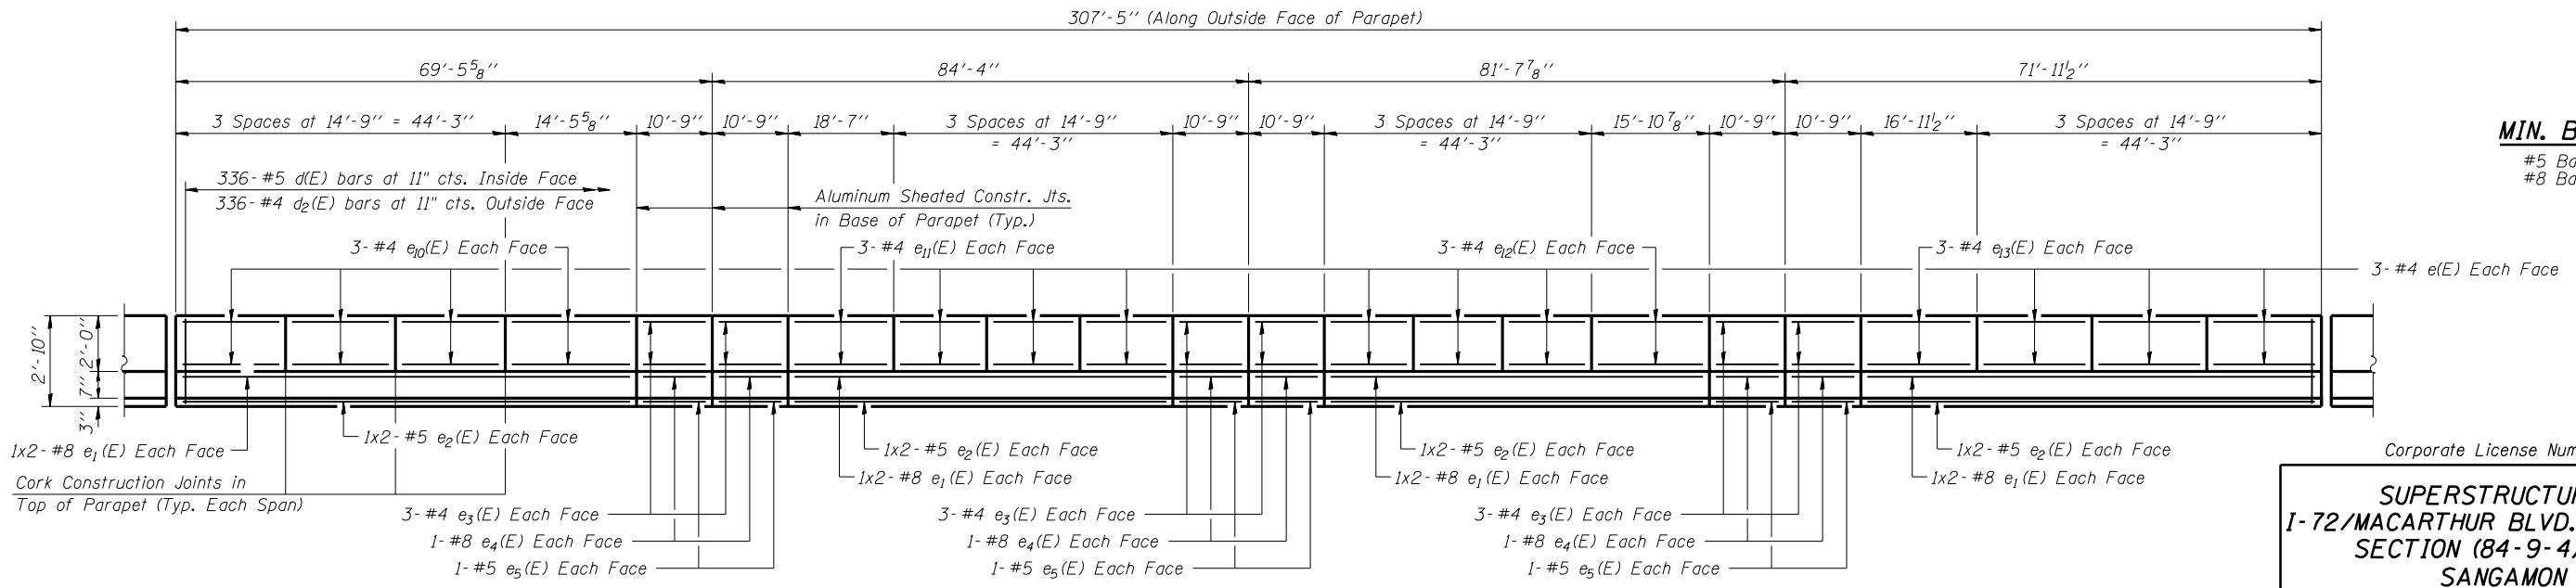

INSIDE ELEVATION OF NORTH PARAPET

MIN. BAR LAPS

#5 Bar - 2'-2"
#8 Bar - 4'-6"

Corporate License Number 184-001-084

SUPERSTRUCTURE DETAILS
I-72/MACARTHUR BLVD. RAMP B OVER UPRR
SECTION (84-9-4)A,HBK,BY,BY-1
SANGAMON COUNTY
STATION 33+95.61
STRUCTURE NUMBER 084-0514

© Copyright Hanson Professional Services Inc. \$MS_YEAR\$ JOB# 96S2002B



DATE: 11/16/05

Notes:
Reinforcement bars designated (E) shall be epoxy coated.
Bars indicated thus 1x2-#5 etc. indicates 1 line of bars with 2 lengths per line.
See sheet 08 of 22 for superstructure details and bill of material.

LAYOUT: MMW 06/27/03
DRAWN: DAP 01/04/05
REVIEWED: JMM 02/24/05
\$FILE# 12/16/2006