



Notes: Reinforcement bars designated (E) shall be epoxy coated.
 Bars indicated thus 1x2-#5 etc. indicates 1 line of bars with
 2 lengths per line.
 See sheet 08 of 21 for Superstructure Details and Bill of Material.

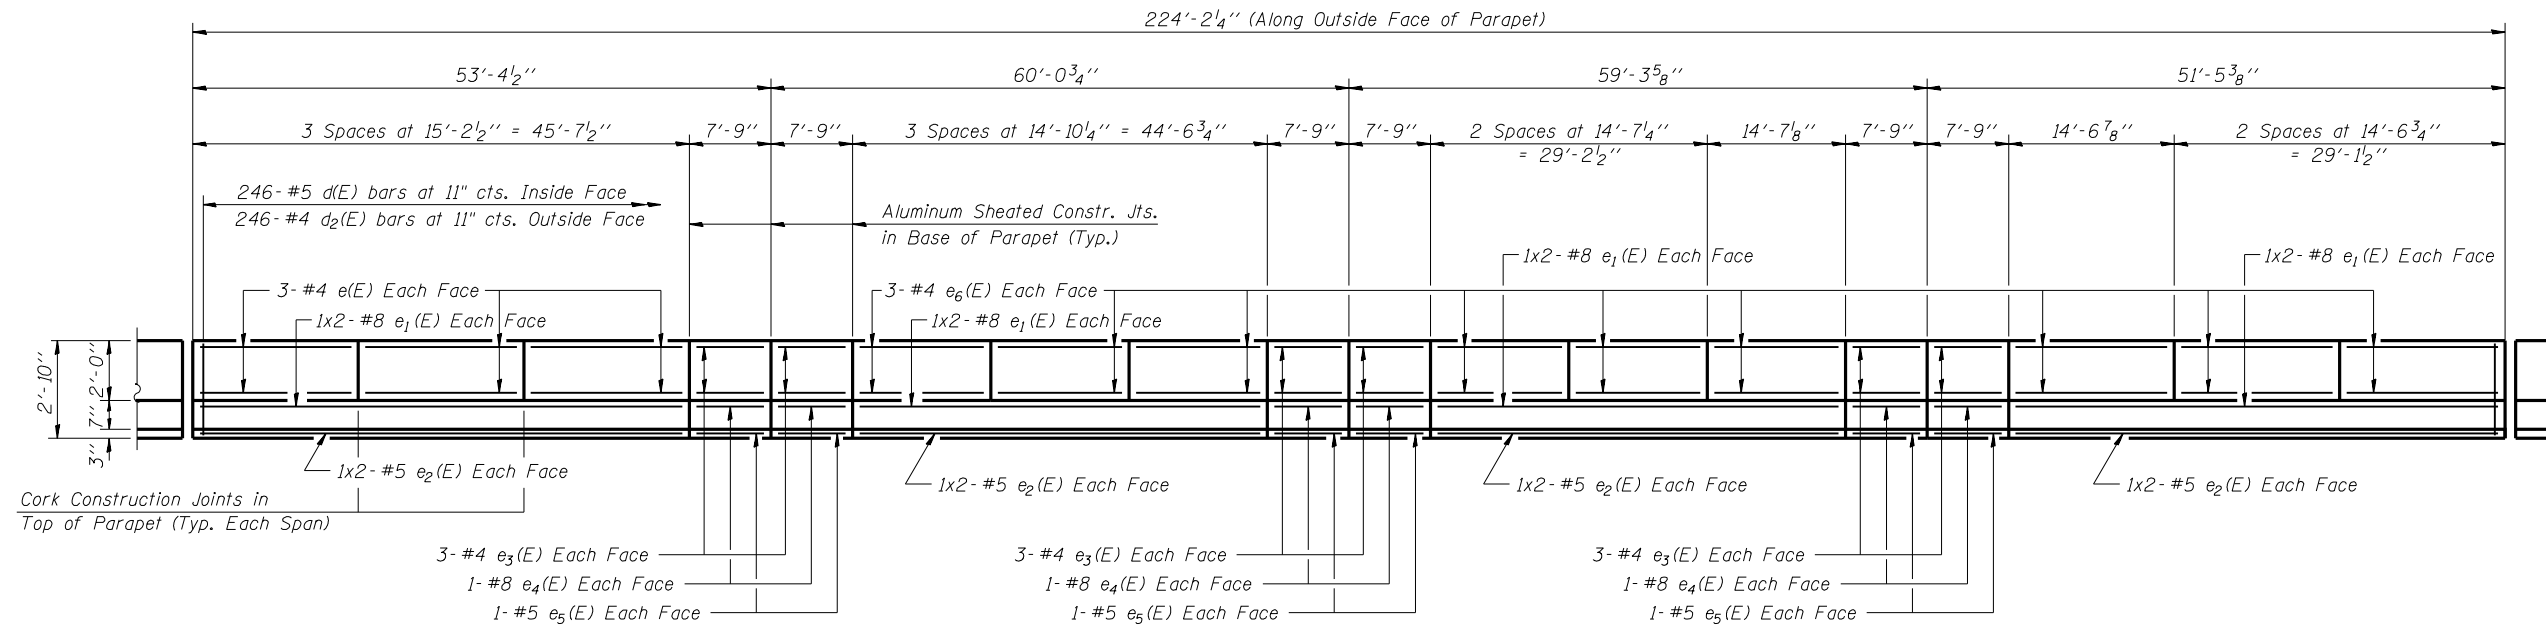

INSIDE ELEVATION OF SOUTH PARAPET

MIN. BAR LAPS

#5 Bar - 2'-2"
 #8 Bar - 4'-6"

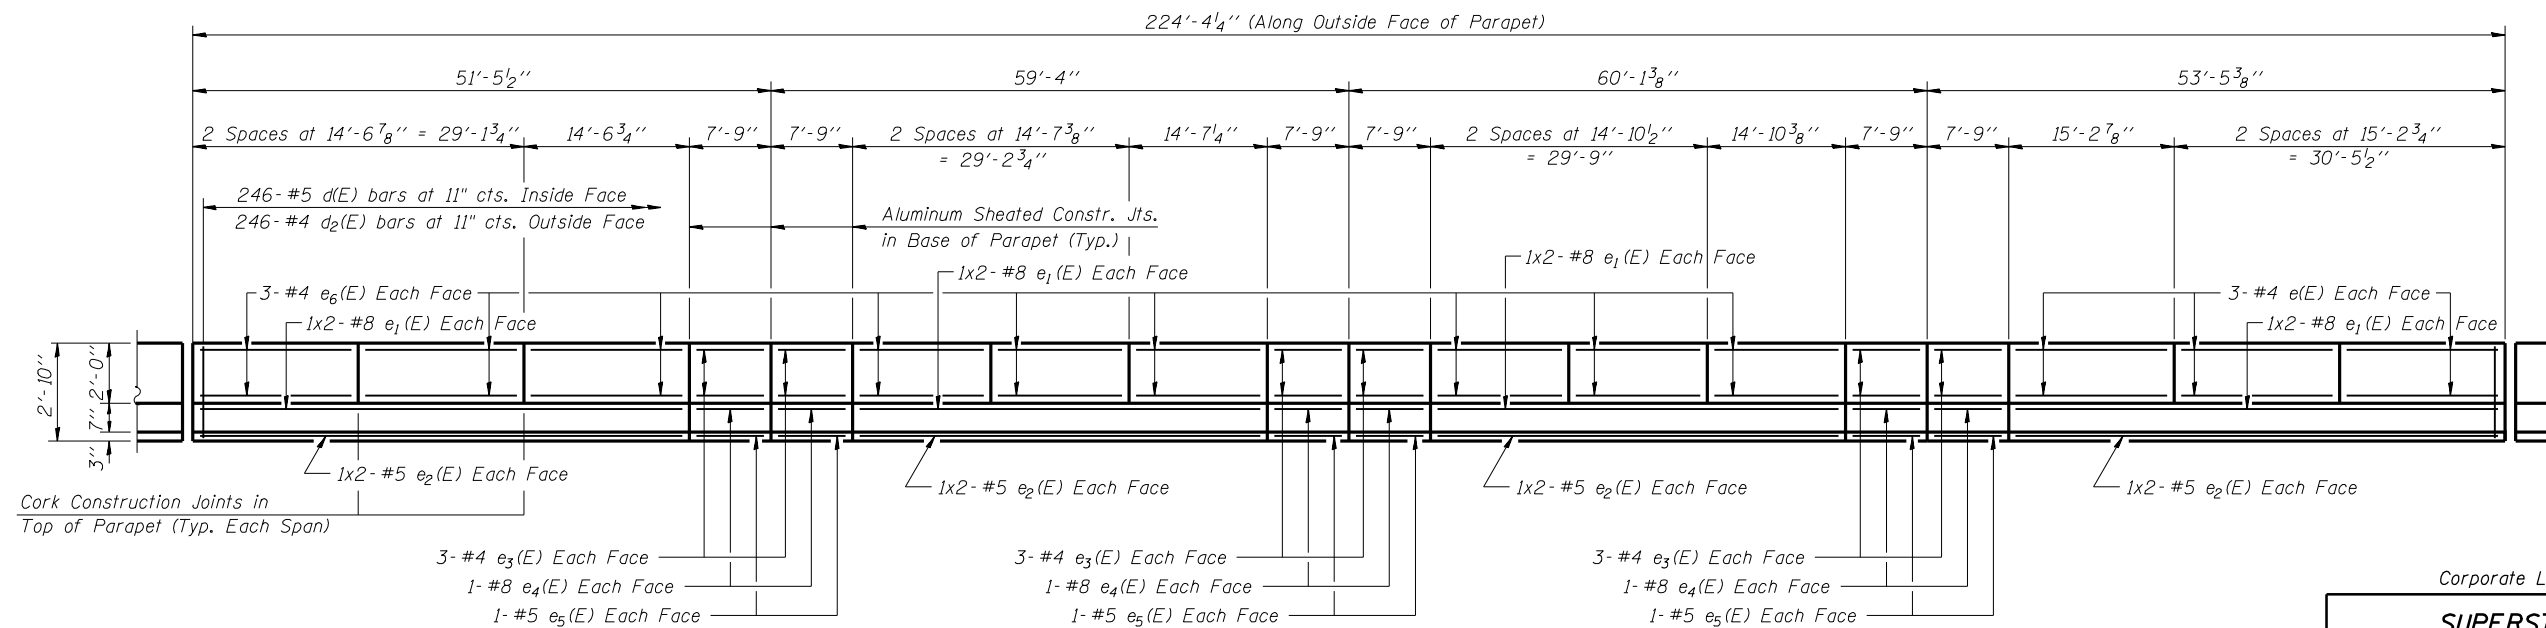

INSIDE ELEVATION OF NORTH PARAPET

Corporate License Number 184-001-084

SUPERSTRUCTURE DETAILS
 I-72/MACARTHUR BLVD. RAMP C OVER UPRR
 SECTION (84-9-4)A,HBK,BY,BY-1
 SANGAMON COUNTY
 STATION 46+01.97
 STRUCTURE NUMBER 084-0516

© Copyright Hanson Professional Services Inc. \$MS_YEAR\$



JOB# 96S2002B

DATE 11/16/05

MMW 06/27/03
 DAP 01/04/05
 JMM 02/24/05
 \$FILE\$ 12/16/2006