


F.A.U. RTE.	SECTION	COUNTY	TOTAL SHEETS	SHEET NO.
8071	*	SANGAMON	559	373
STA.		TO STA.		
130		150		
FED. ROAD DIST. NO.	ILLINOIS	FED. AID PROJECT		

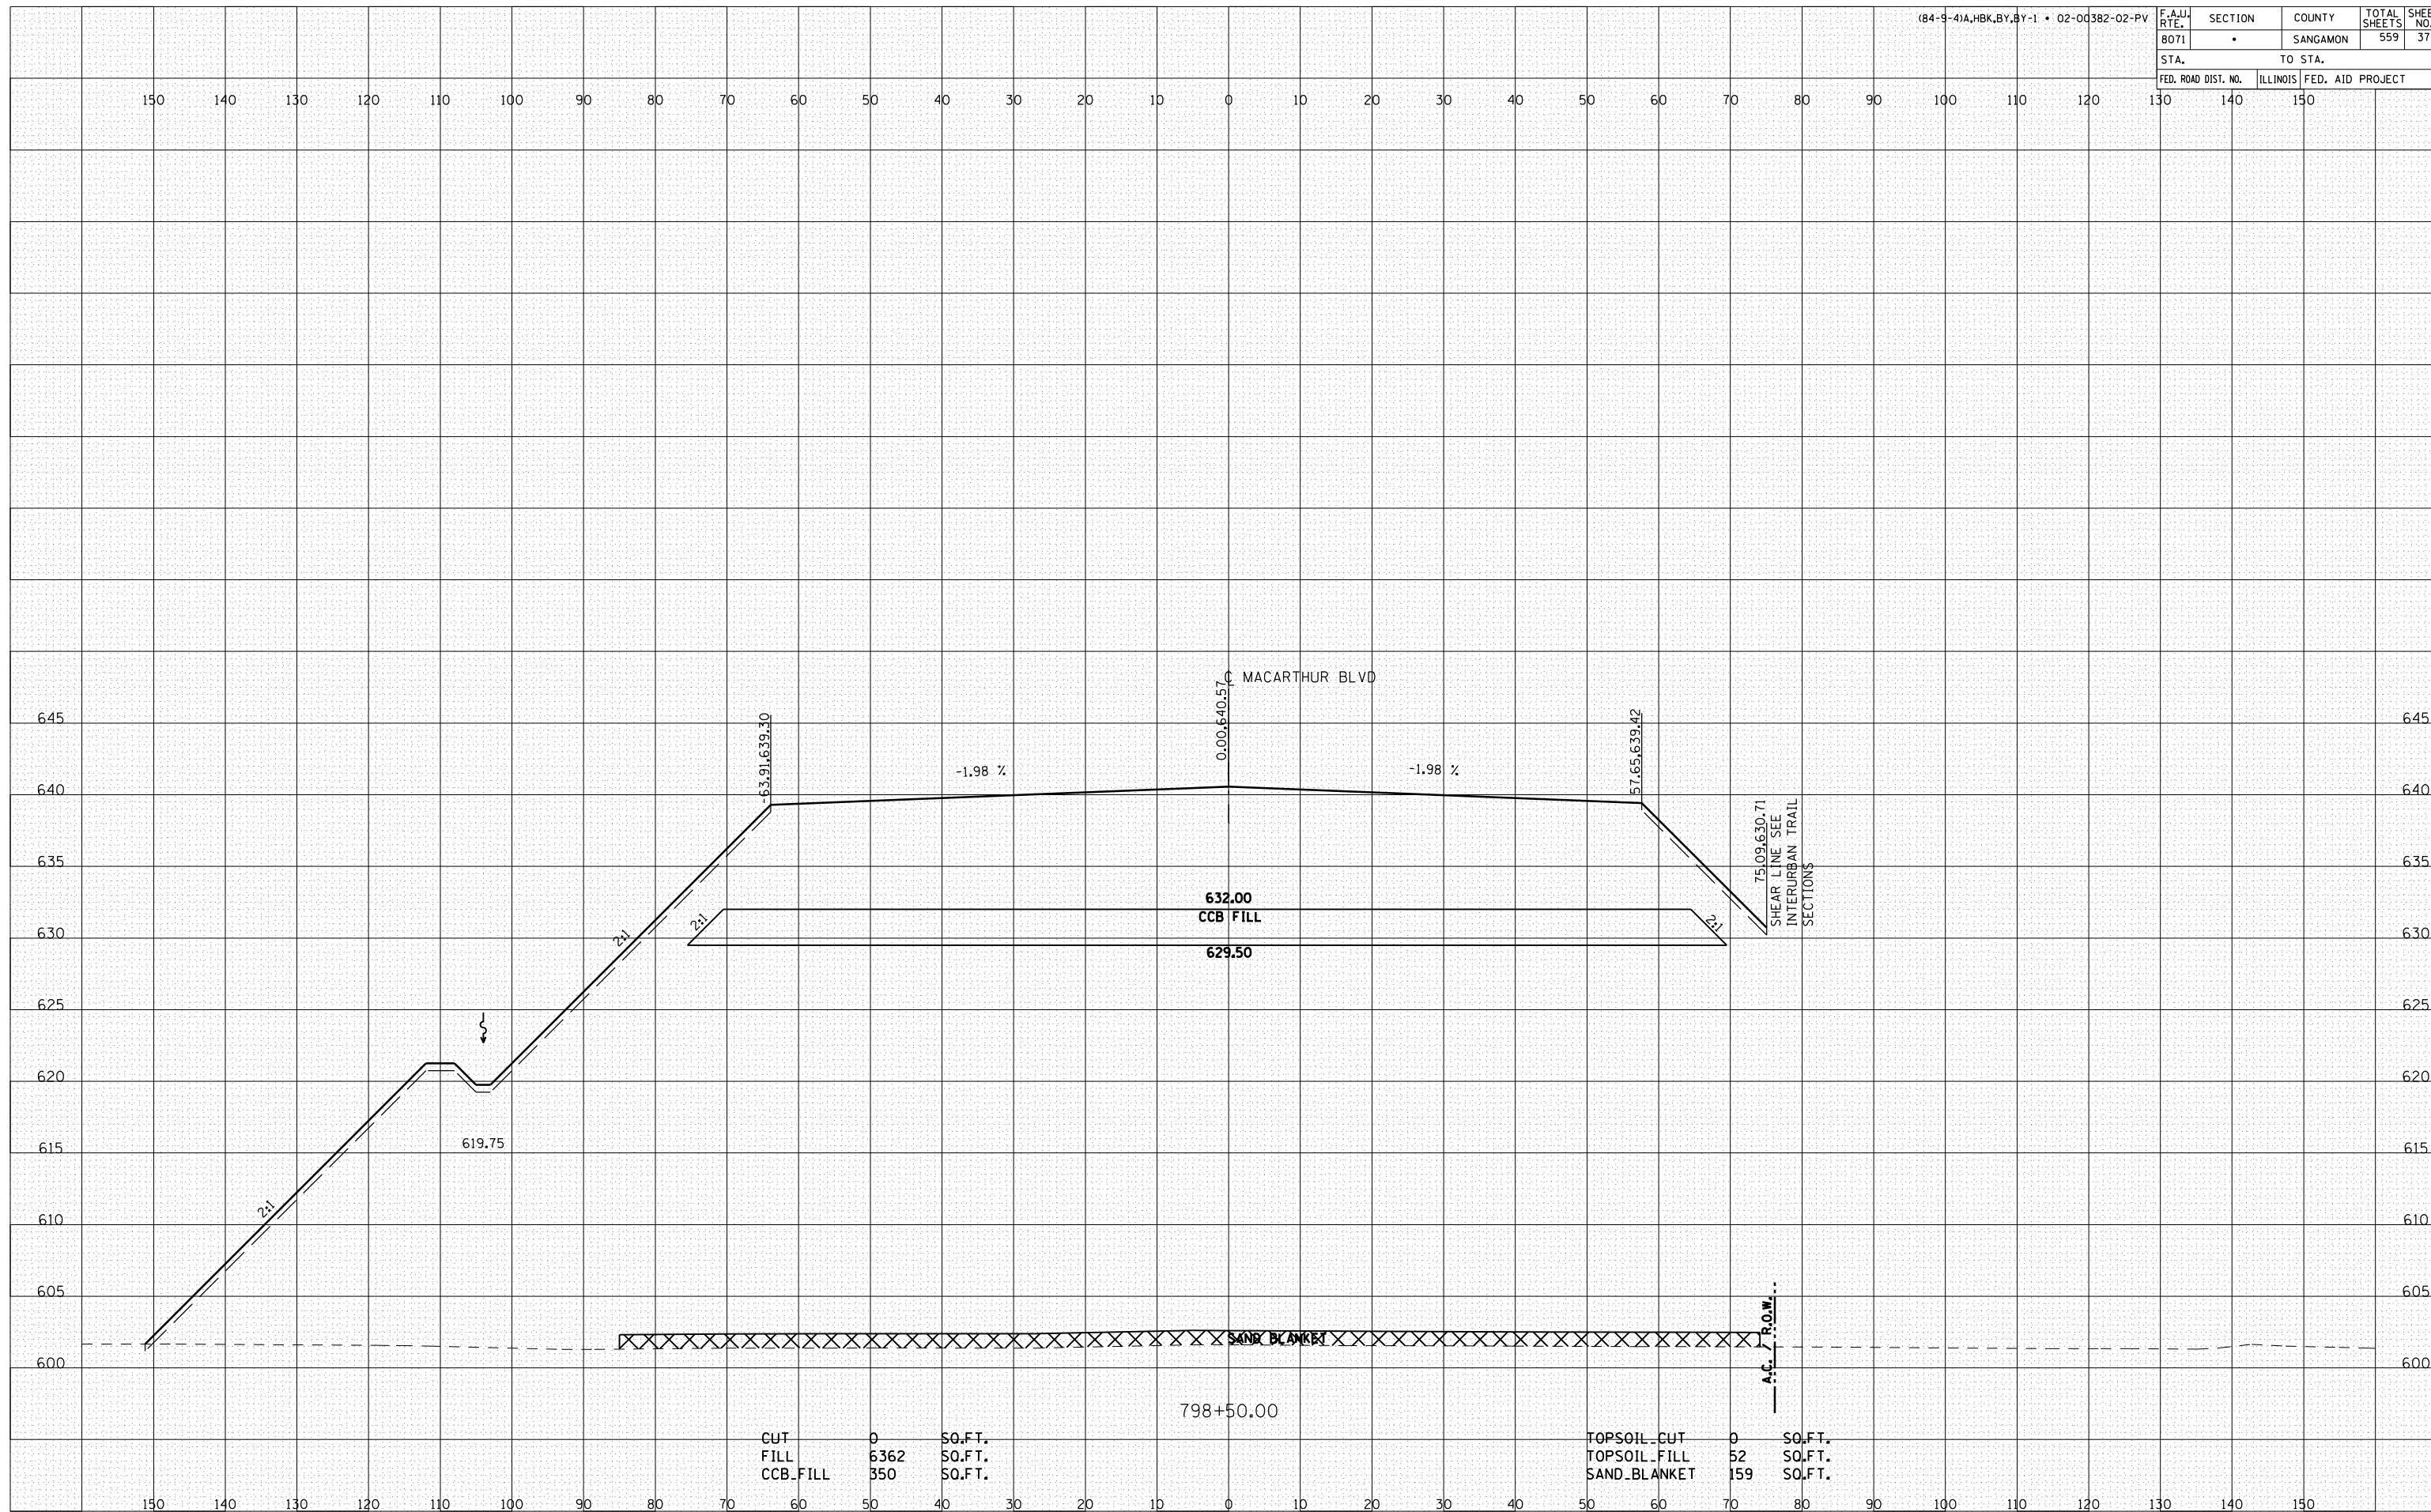

CUT	0	SO.FT.
FILL	6362	SO.FT.
CCB.FILL	350	SO.FT.

TOPSOIL.CUT	0	SO.FT.
TOPSOIL.FILL	52	SO.FT.
SAND.BLANKET	159	SO.FT.

DATE	
BY	
FINAL SURVEY	
SURVEYED	
PLOTTED	
NOTE BOOK	
NO.	
AREAS CHECKED	

DATE	
BY	
ORIGINAL SURVEY	
SURVEYED	
PLOTTED	
NOTE BOOK	
NO.	
AREAS CHECKED	