


F.A.U. RTE. 8071	SECTION •	COUNTY SANGAMON	TOTAL SHEETS 559	SHEET NO. 379
STA. 130		TO STA. 150		
FED. ROAD DIST. NO.		ILLINOIS FED. AID PROJECT		

BY	DATE
FINAL SURVEY PLOTTED	
NOTE BOOK NO.	
AREAS CHECKED	

BY	DATE
ORIGINAL SURVEY PLOTTED	
NOTE BOOK NO.	
AREAS CHECKED	

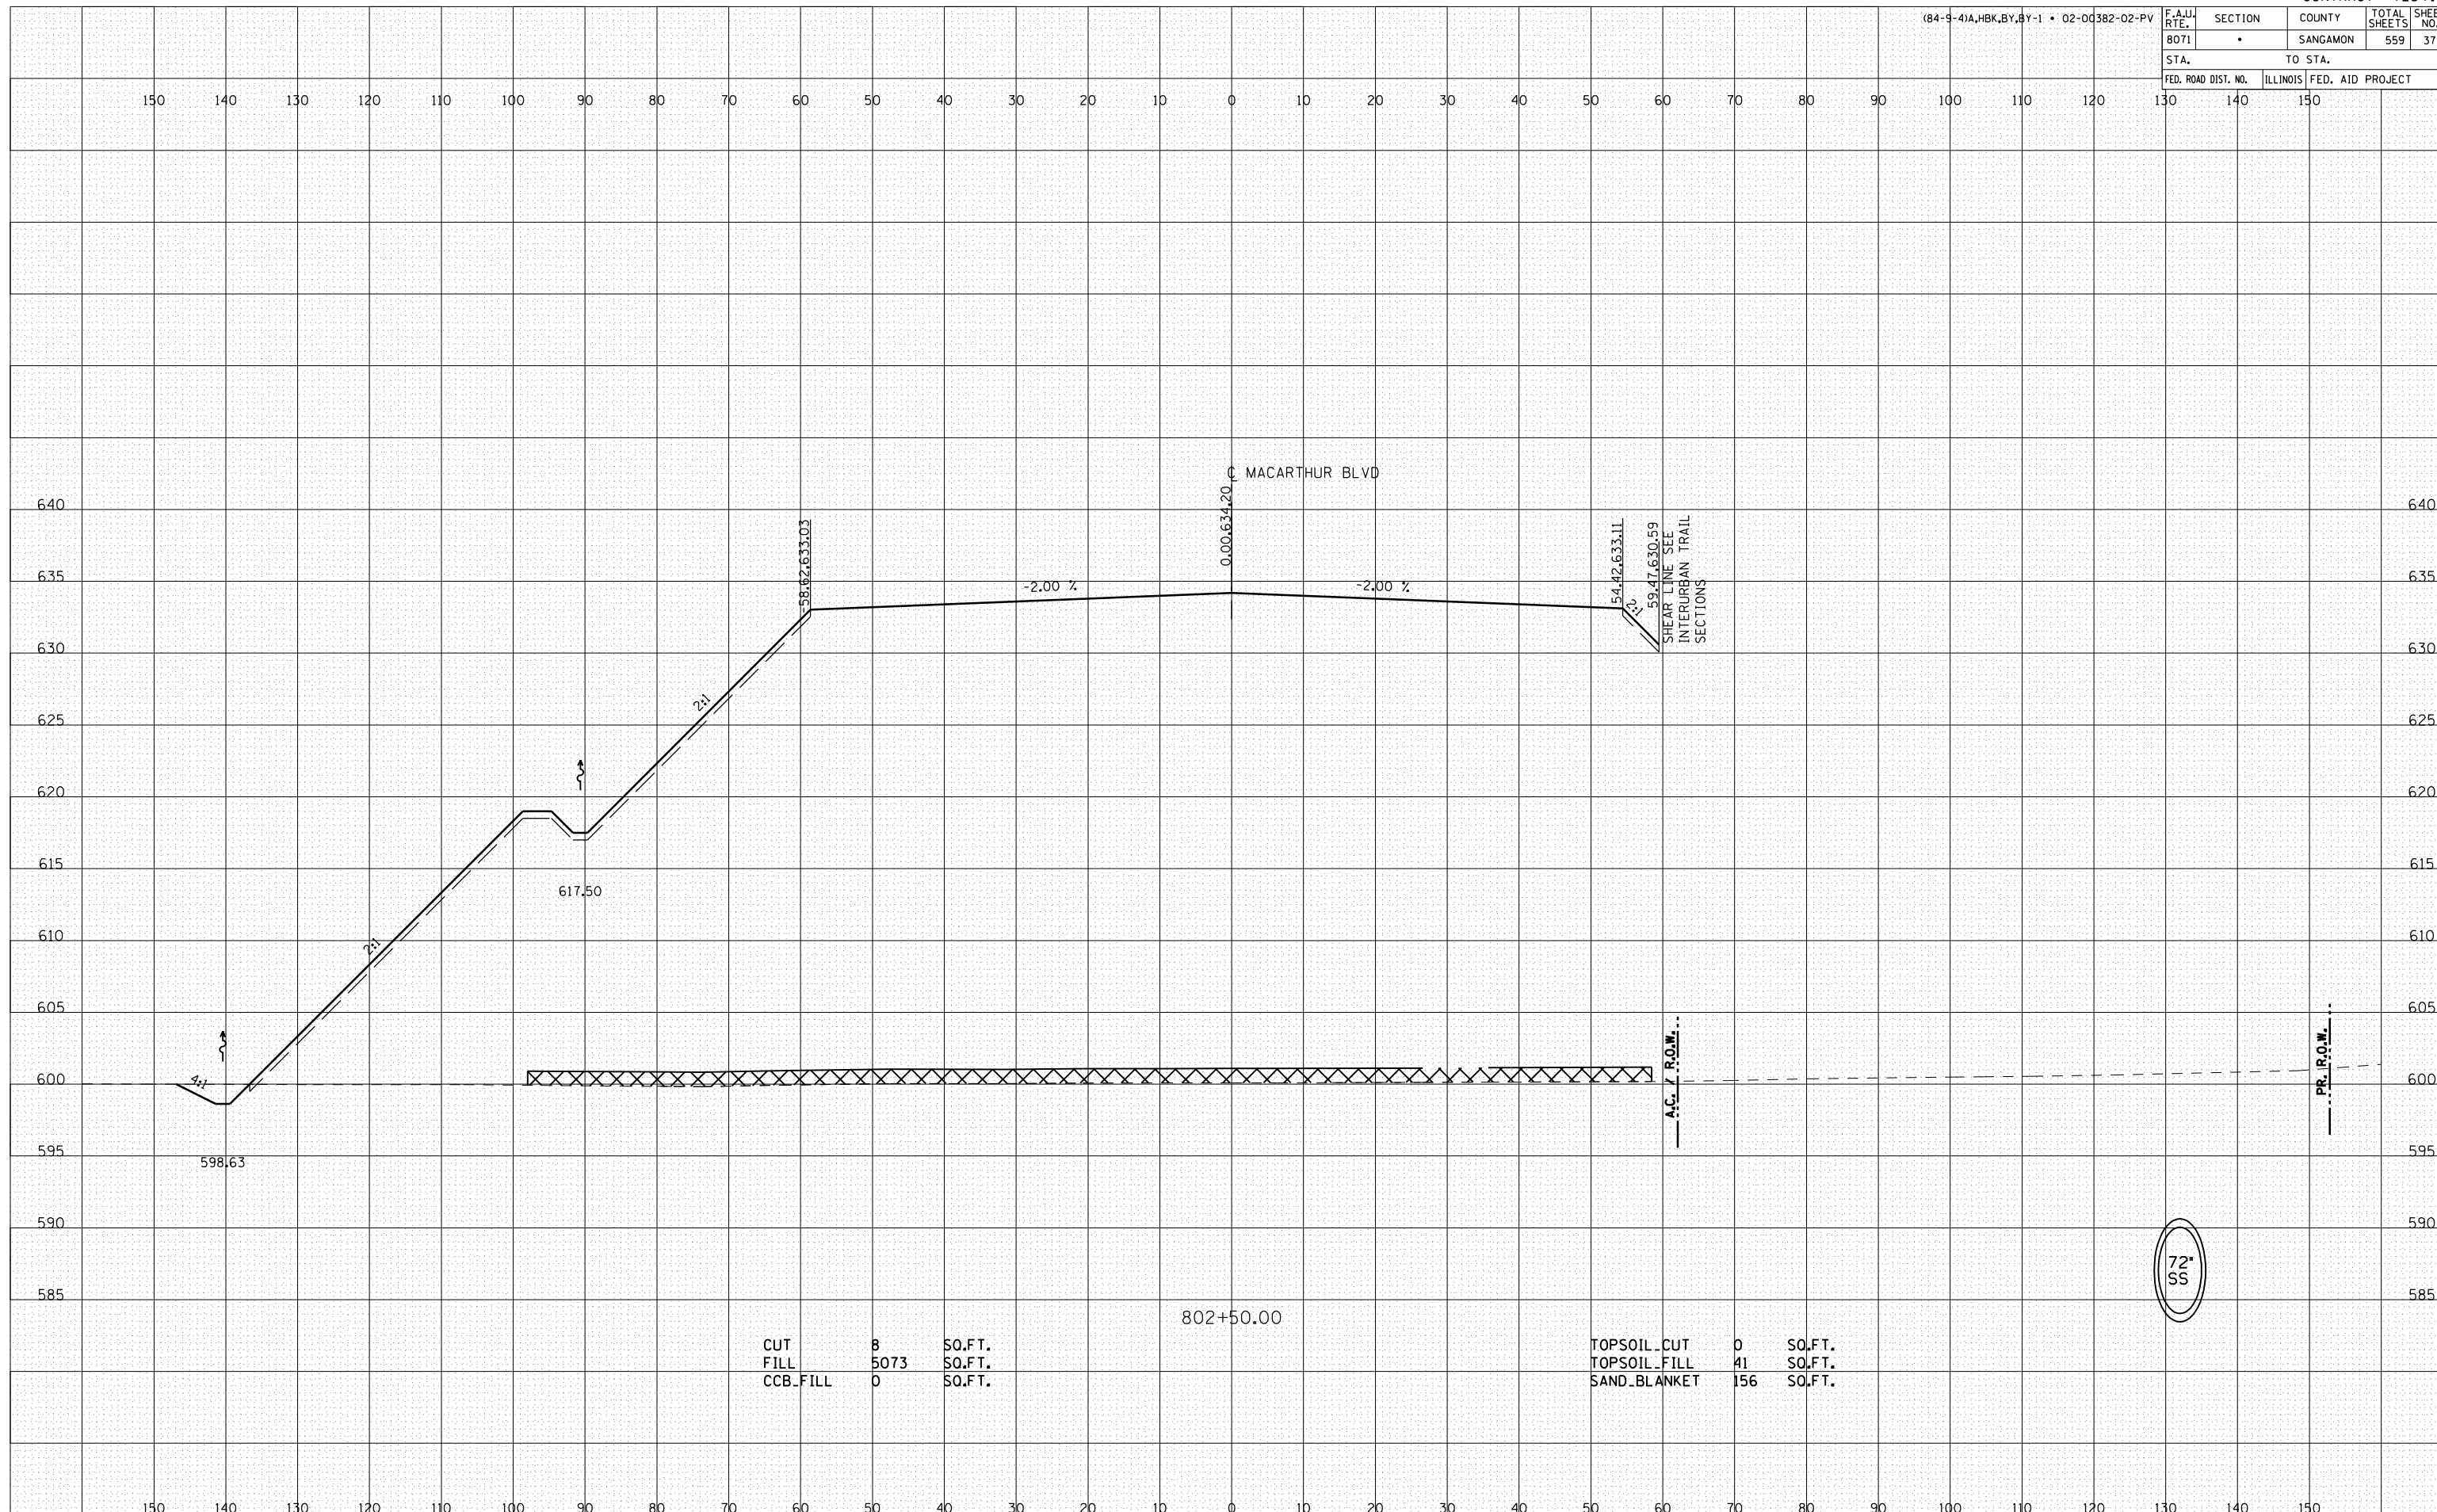

CUT	8	SO.FT.
FILL	5073	SO.FT.
CCB_FILL	0	SO.FT.

TOPSOIL_CUT	0	SO.FT.
TOPSOIL_FILL	41	SO.FT.
SAND_BLANKET	156	SO.FT.

72"  
SS