


F.A.J. RTE.	SECTION	COUNTY	TOTAL SHEETS	SHEET NO.
8071	•	SANGAMON	559	380
STA.		TO STA.		
FED. ROAD DIST. NO.		ILLINOIS FED. AID PROJECT		

DATE	
BY	
FINAL SURVEY	SURVEYED
NOTE BOOK	PLOTTED
NO.	AREAS CHECKED

DATE	
BY	
ORIGINAL SURVEY	SURVEYED
NOTE BOOK	PLOTTED
NO.	AREAS CHECKED

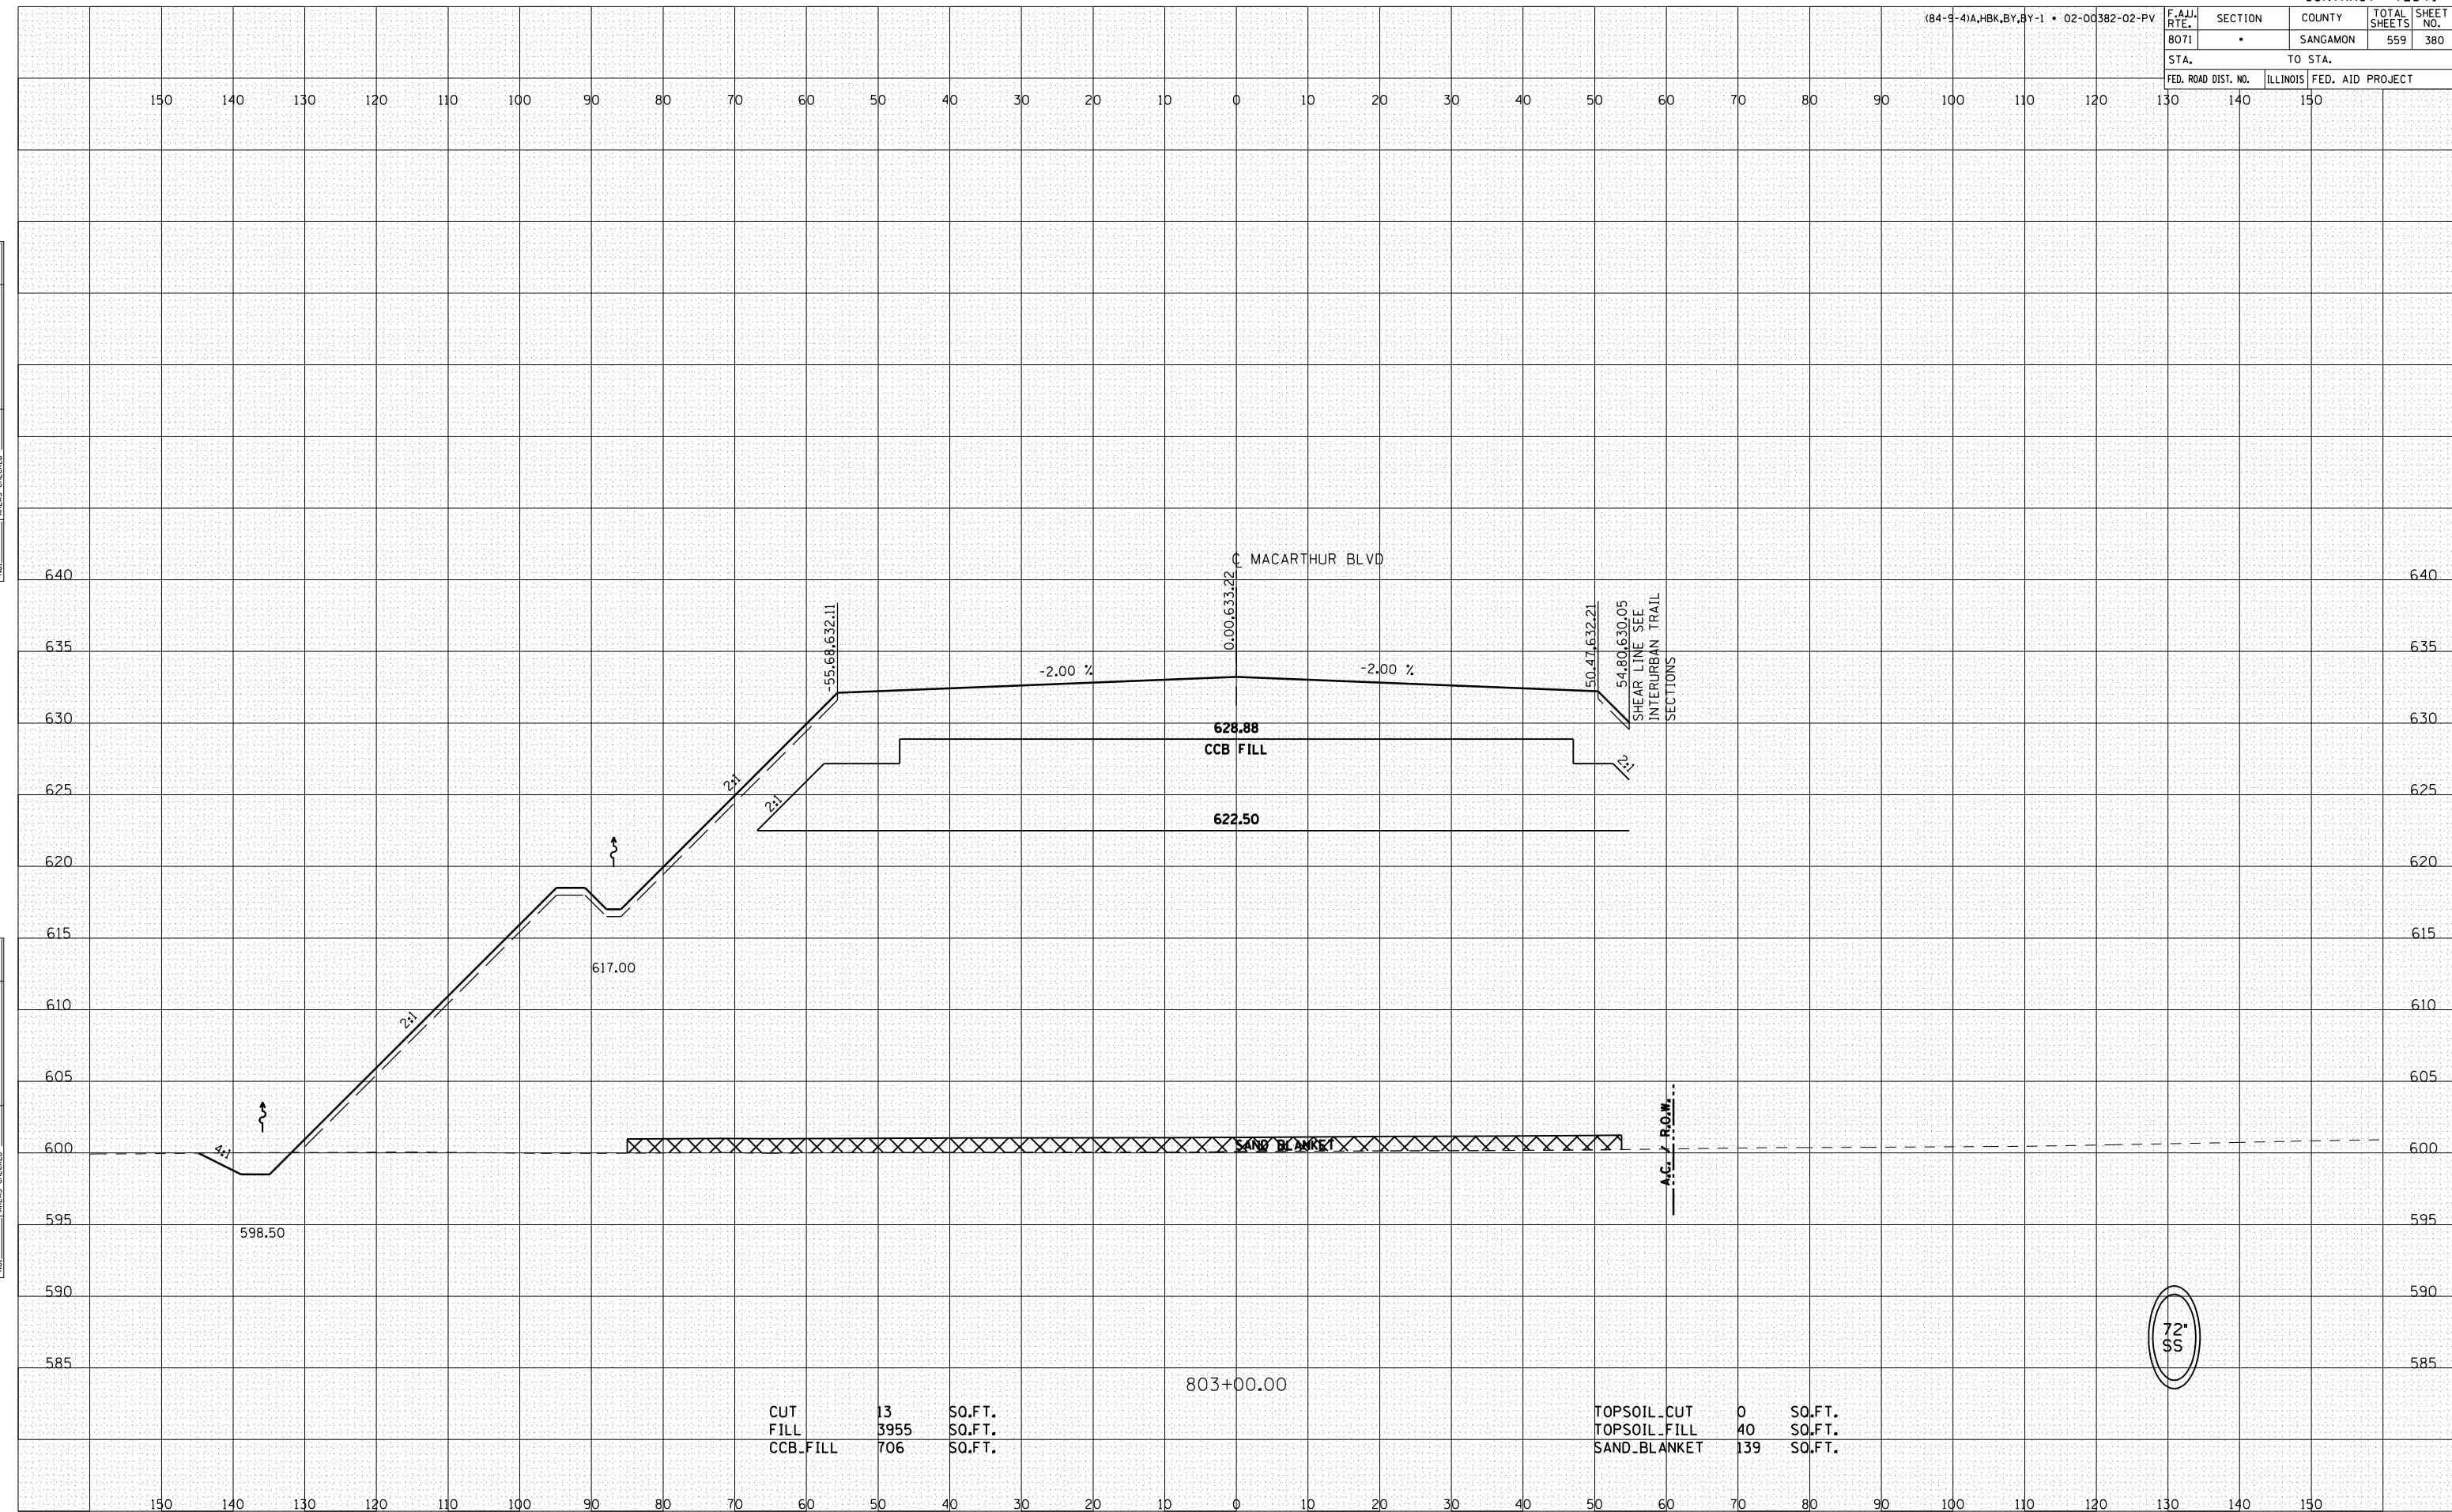

CUT	13	SO.FT.
FILL	3955	SO.FT.
CCB.FILL	706	SO.FT.

TOPSOIL_CUT	0	SO.FT.
TOPSOIL_FILL	40	SO.FT.
SAND_BLANKET	139	SO.FT.

803+00.00

72'
SS