


F.A.U. RTE.	SECTION	COUNTY	TOTAL SHEETS	SHEET NO.
8071	*	SANGAMON	559	387

STA.	TO STA.

FED. ROAD DIST. NO. ILLINOIS FED. AID PROJECT

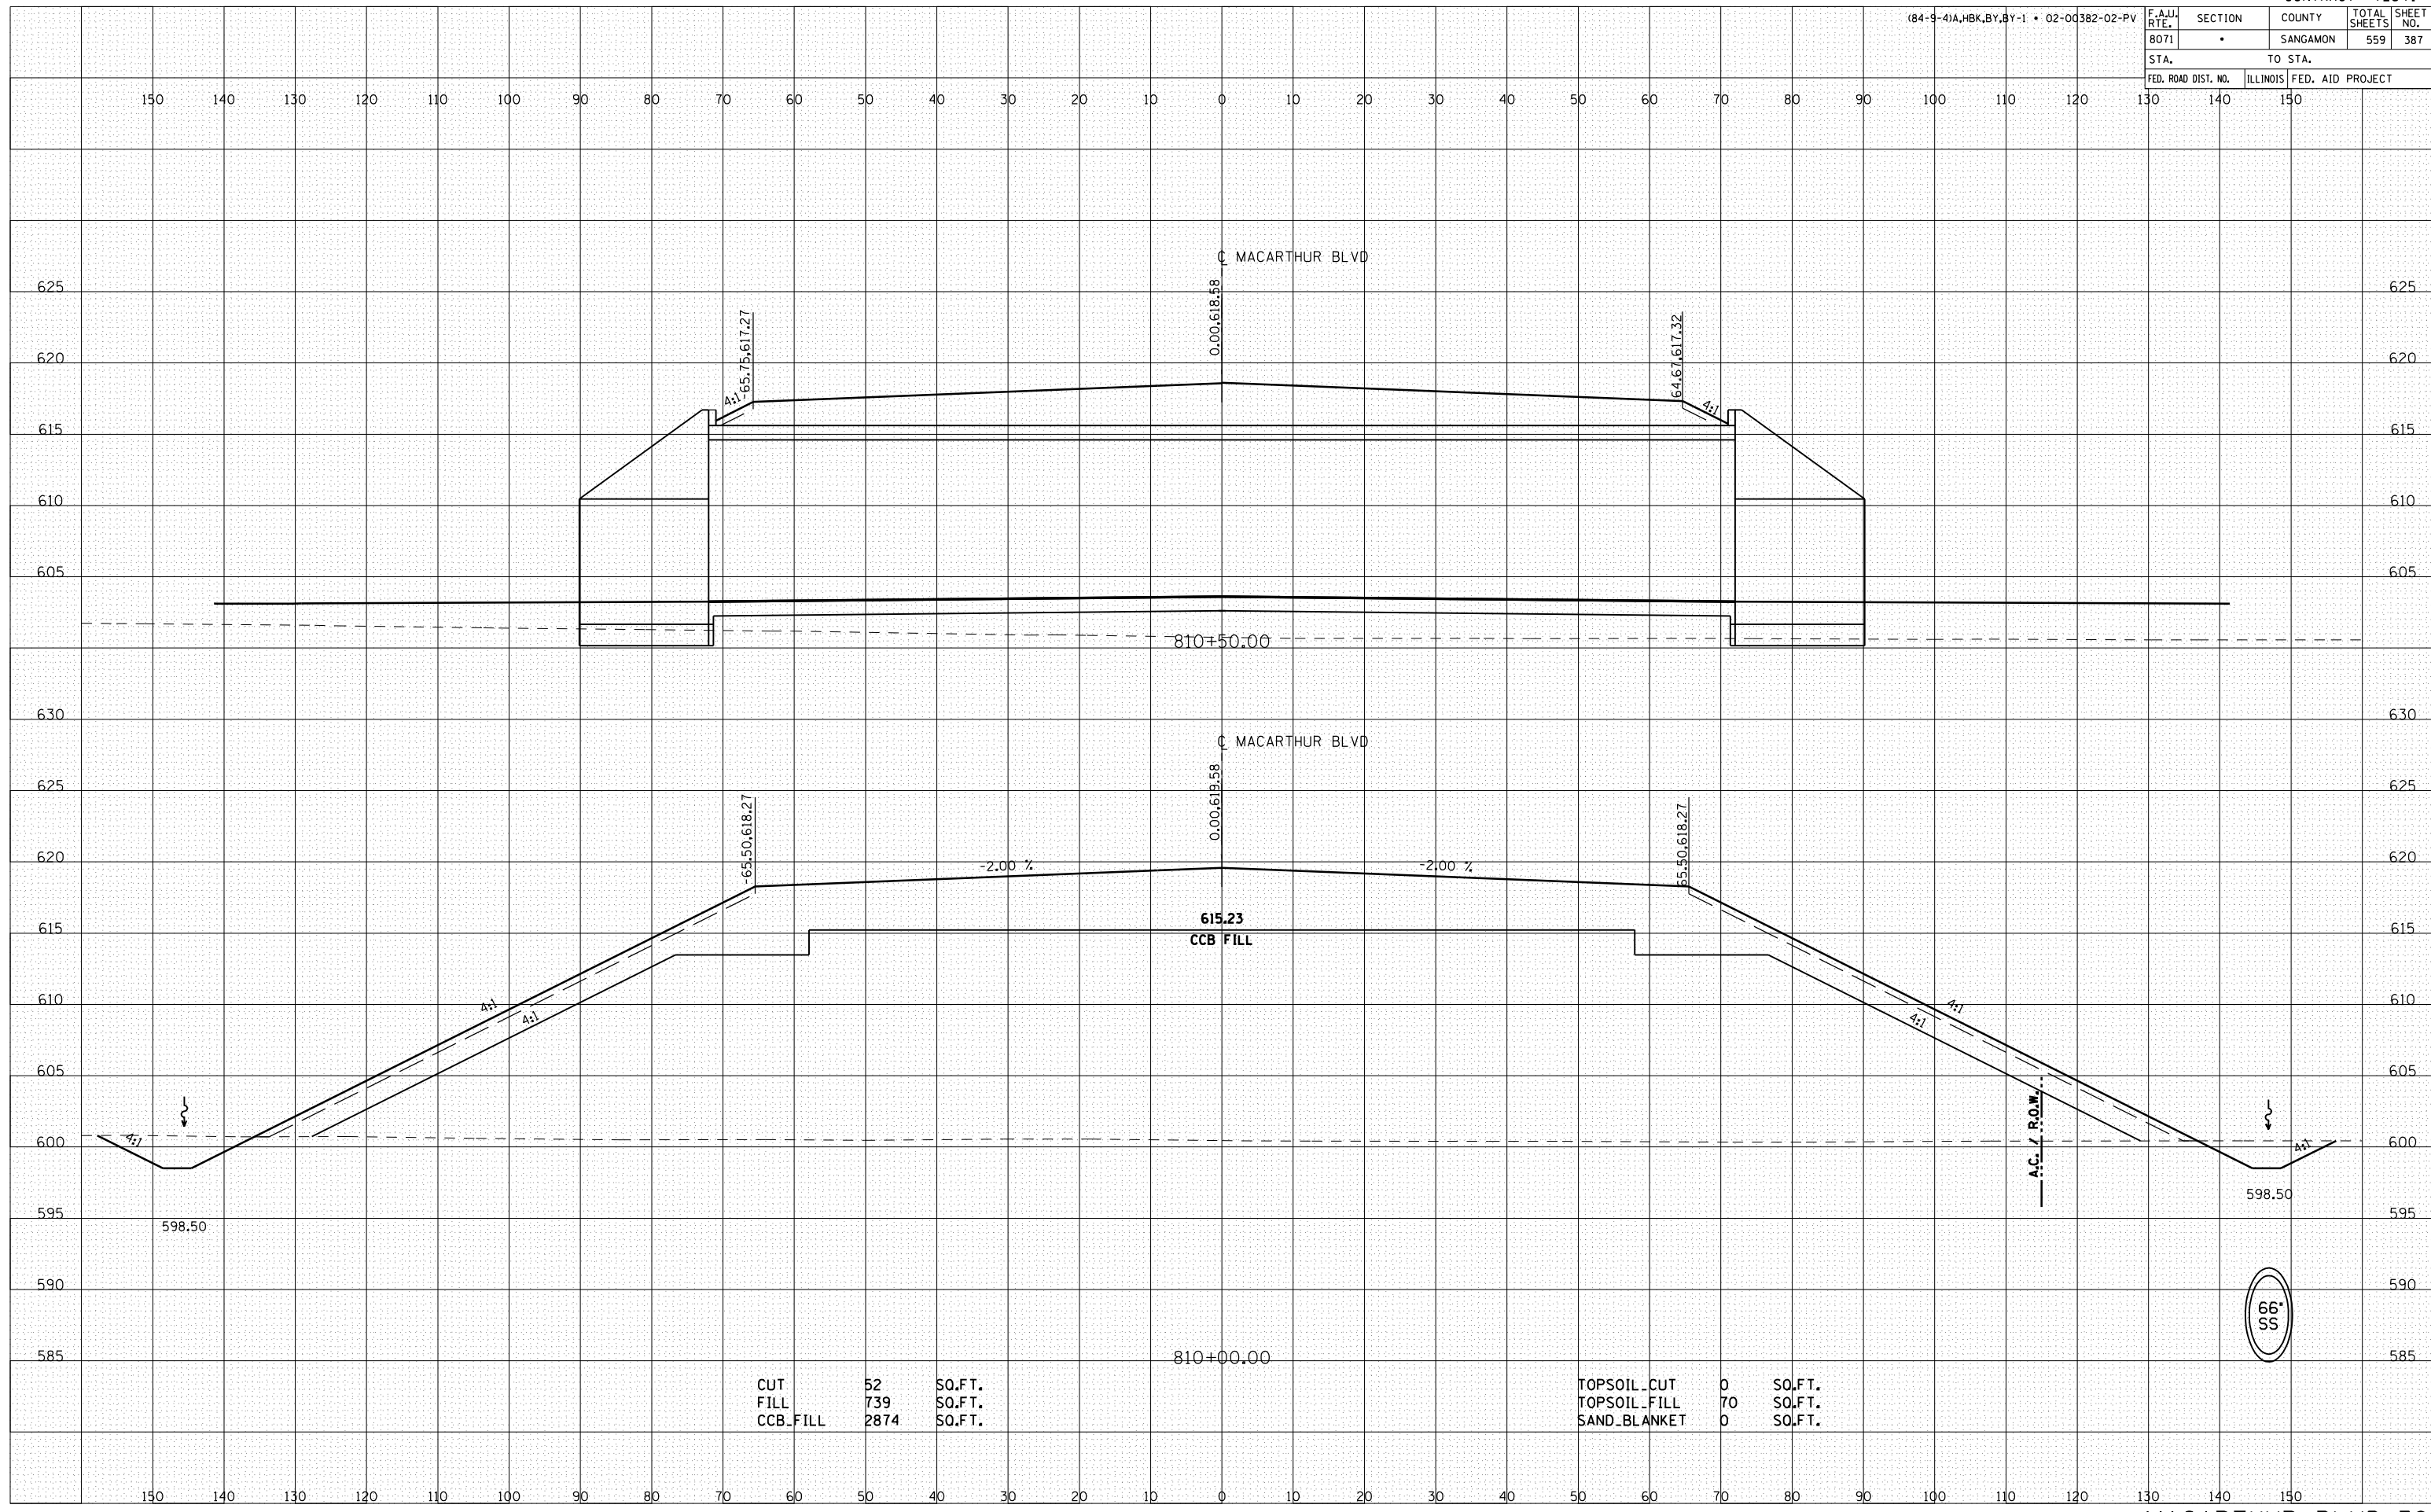

CUT	52	SO.FT.
FILL	739	SO.FT.
CCB.FILL	2874	SO.FT.

TOPSOIL.CUT	0	SO.FT.
TOPSOIL.FILL	70	SO.FT.
SAND.BLANKET	0	SO.FT.

DATE	BY

DATE	BY

FINAL SURVEY	SURVEYED

ORIGINAL SURVEY	SURVEYED