



(84-9-4)A,HBK,BY,BY-1 • 02-00382-02-PV	F.A.U. RTE. 8071	SECTION •	COUNTY SANGAMON	TOTAL SHEETS 559	SHEET NO. 389
STA.		TO STA.			
FED. ROAD DIST. NO.		ILLINOIS FED. AID PROJECT			

BY	DATE
FINAL SURVEY	SURVEYED
NOTE BOOK	PLOTTED
NO.	AREAS CHECKED

BY	DATE
ORIGINAL SURVEY	SURVEYED
NOTE BOOK	PLOTTED
NO.	AREAS CHECKED

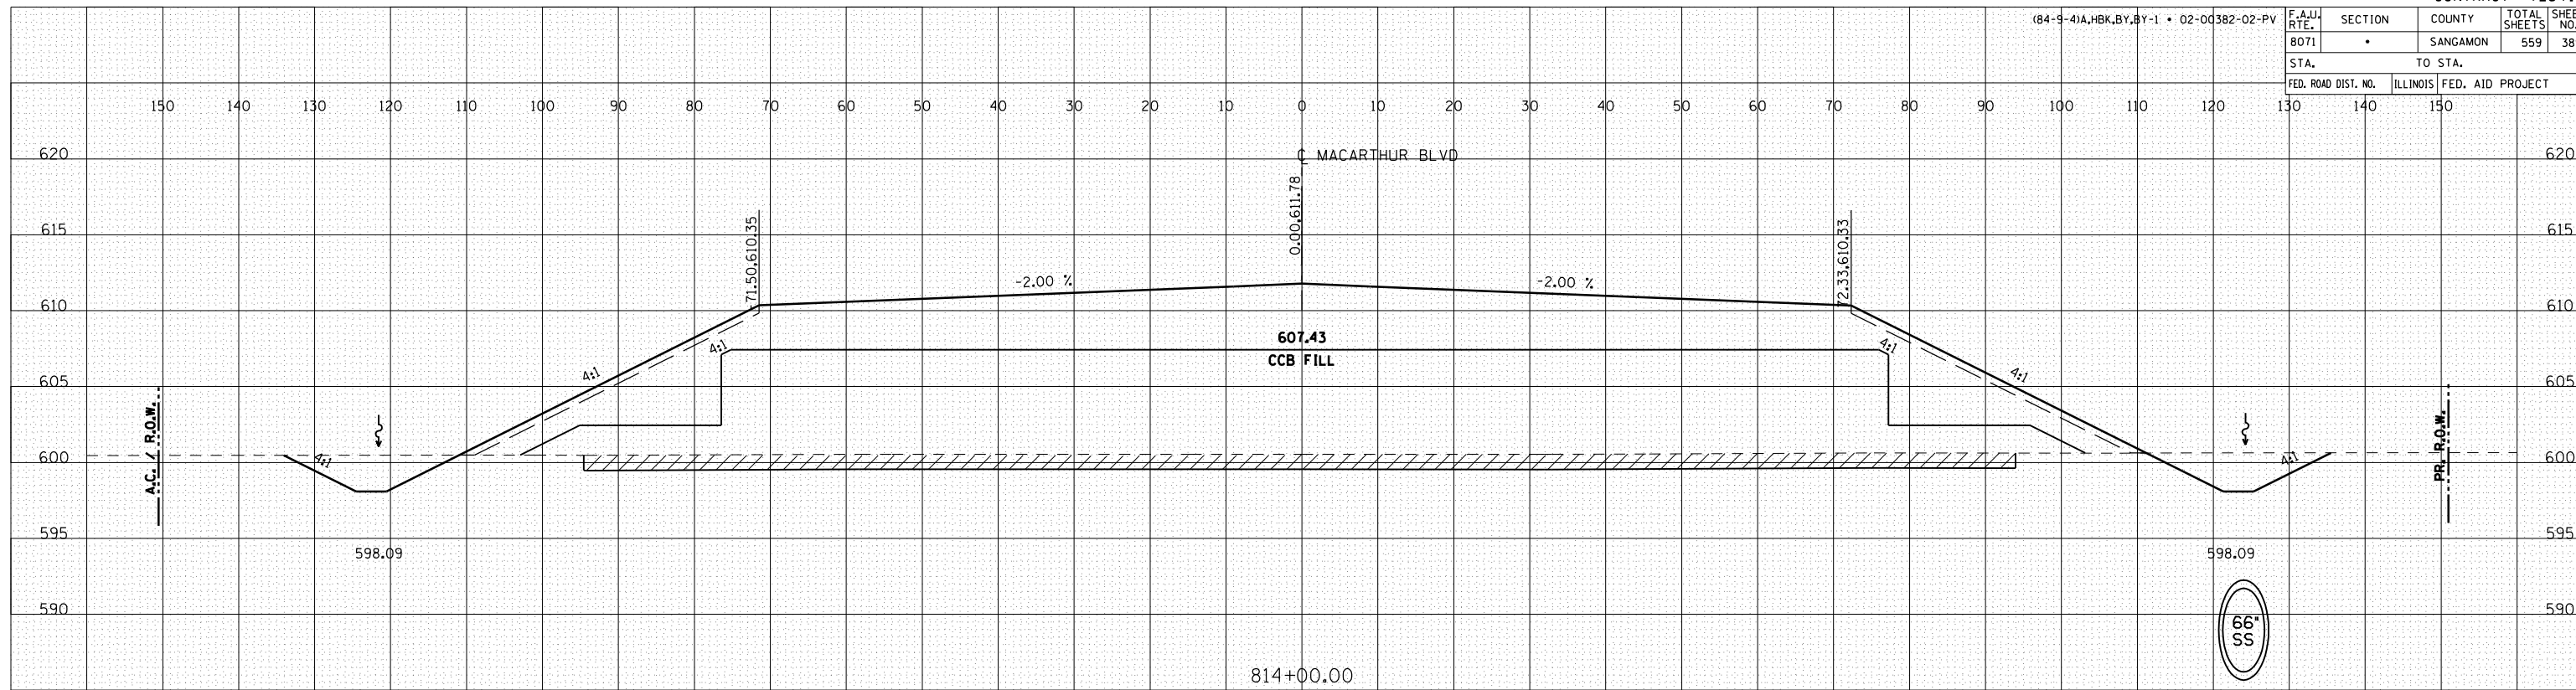

CUT	68	SO.FT.	TOPSOIL_CUT	189	SO.FT.
FILL	904	SO.FT.	TOPSOIL_FILL	38	SO.FT.
CCB_FILL	1141	SO.FT.	SAND_BLANKET	0	SO.FT.

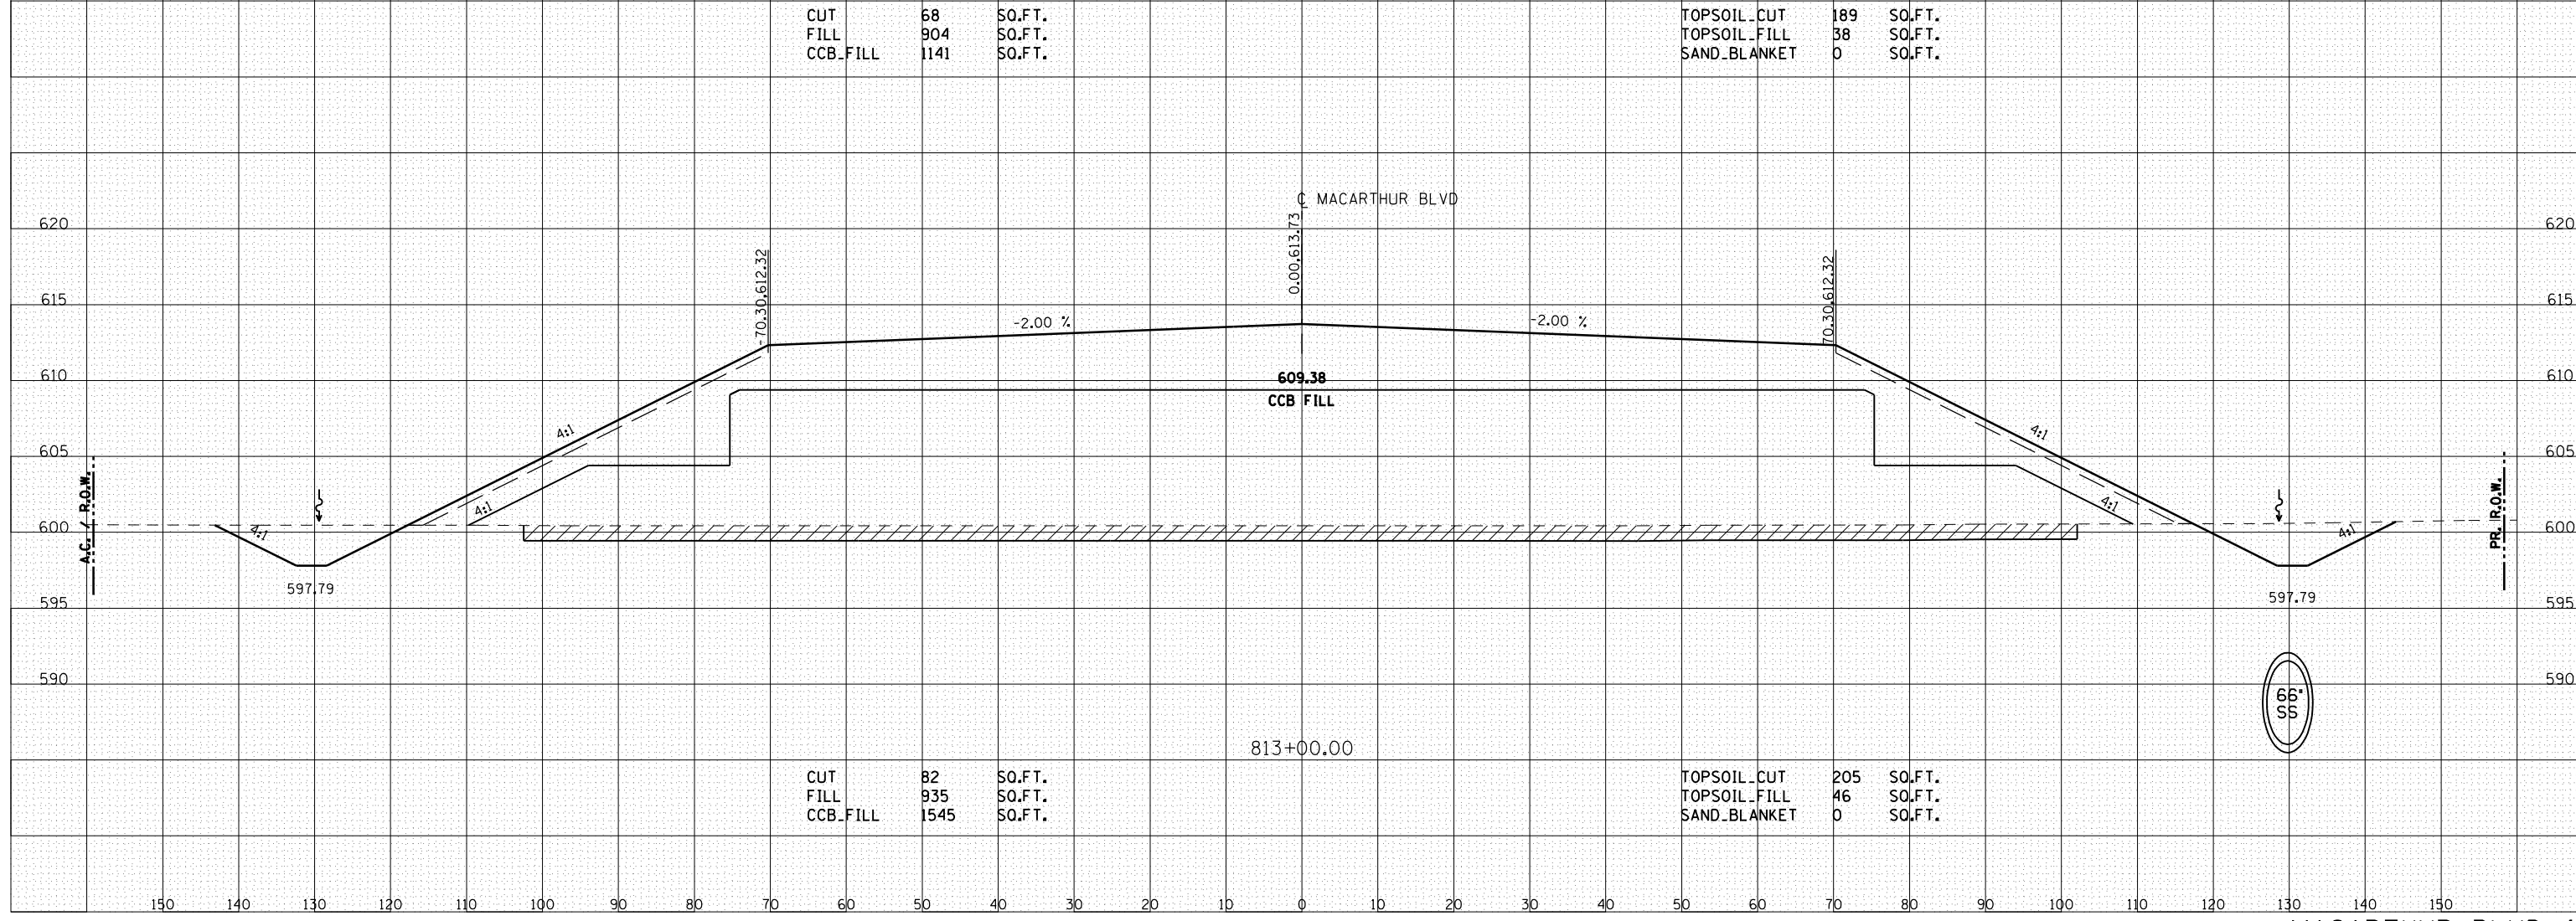

CUT	82	SO.FT.	TOPSOIL_CUT	205	SO.FT.
FILL	935	SO.FT.	TOPSOIL_FILL	46	SO.FT.
CCB_FILL	1545	SO.FT.	SAND_BLANKET	0	SO.FT.