



F.A.U. RTE.	SECTION	COUNTY	TOTAL SHEETS	SHEET NO.
8071	•	SANGAMON	559	415
STA.		TO STA.		
FED. ROAD DIST. NO.		ILLINOIS FED. AID PROJECT		

BY	DATE
FINAL SURVEY	SURVEYED
NOTE BOOK	PLOTTED
NO.	AREAS CHECKED

BY	DATE
ORIGINAL SURVEY	SURVEYED
NOTE BOOK	PLOTTED
NO.	AREAS CHECKED

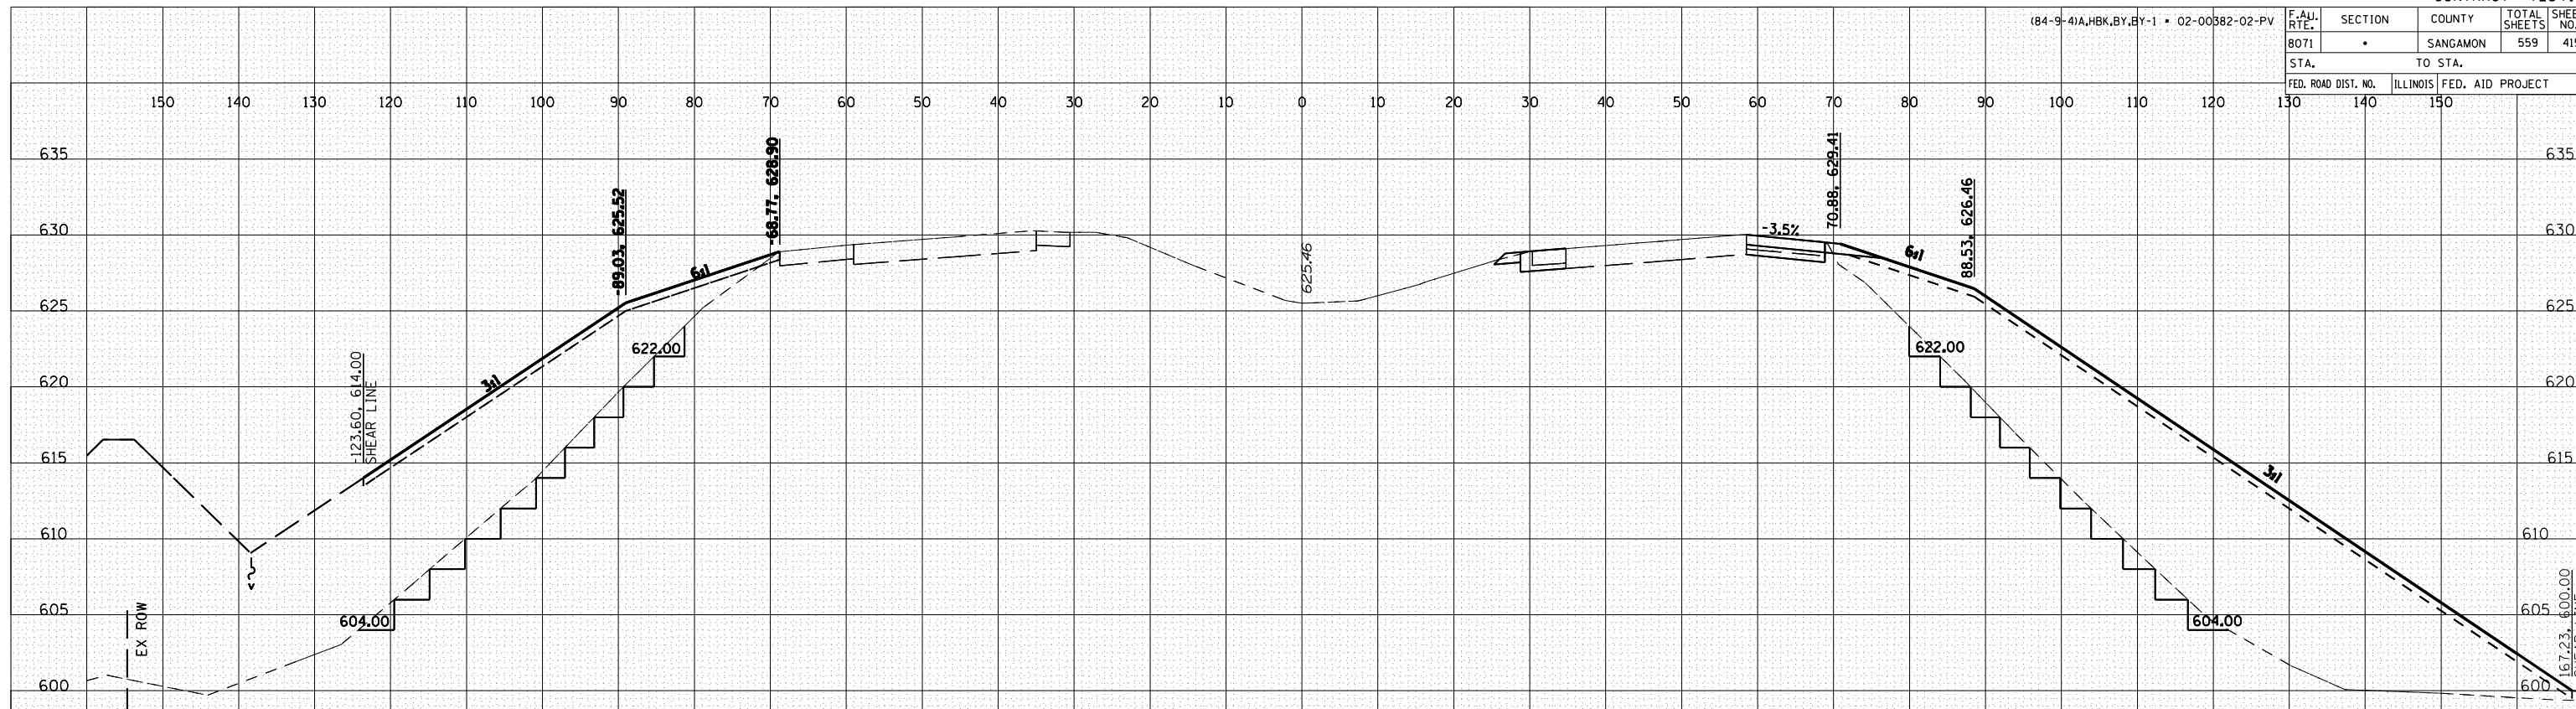

CUT 95 SO.FT.
 FILL 1031 SO.FT.
 TOPSOIL FILL 78 SO.FT.
 604+00.00

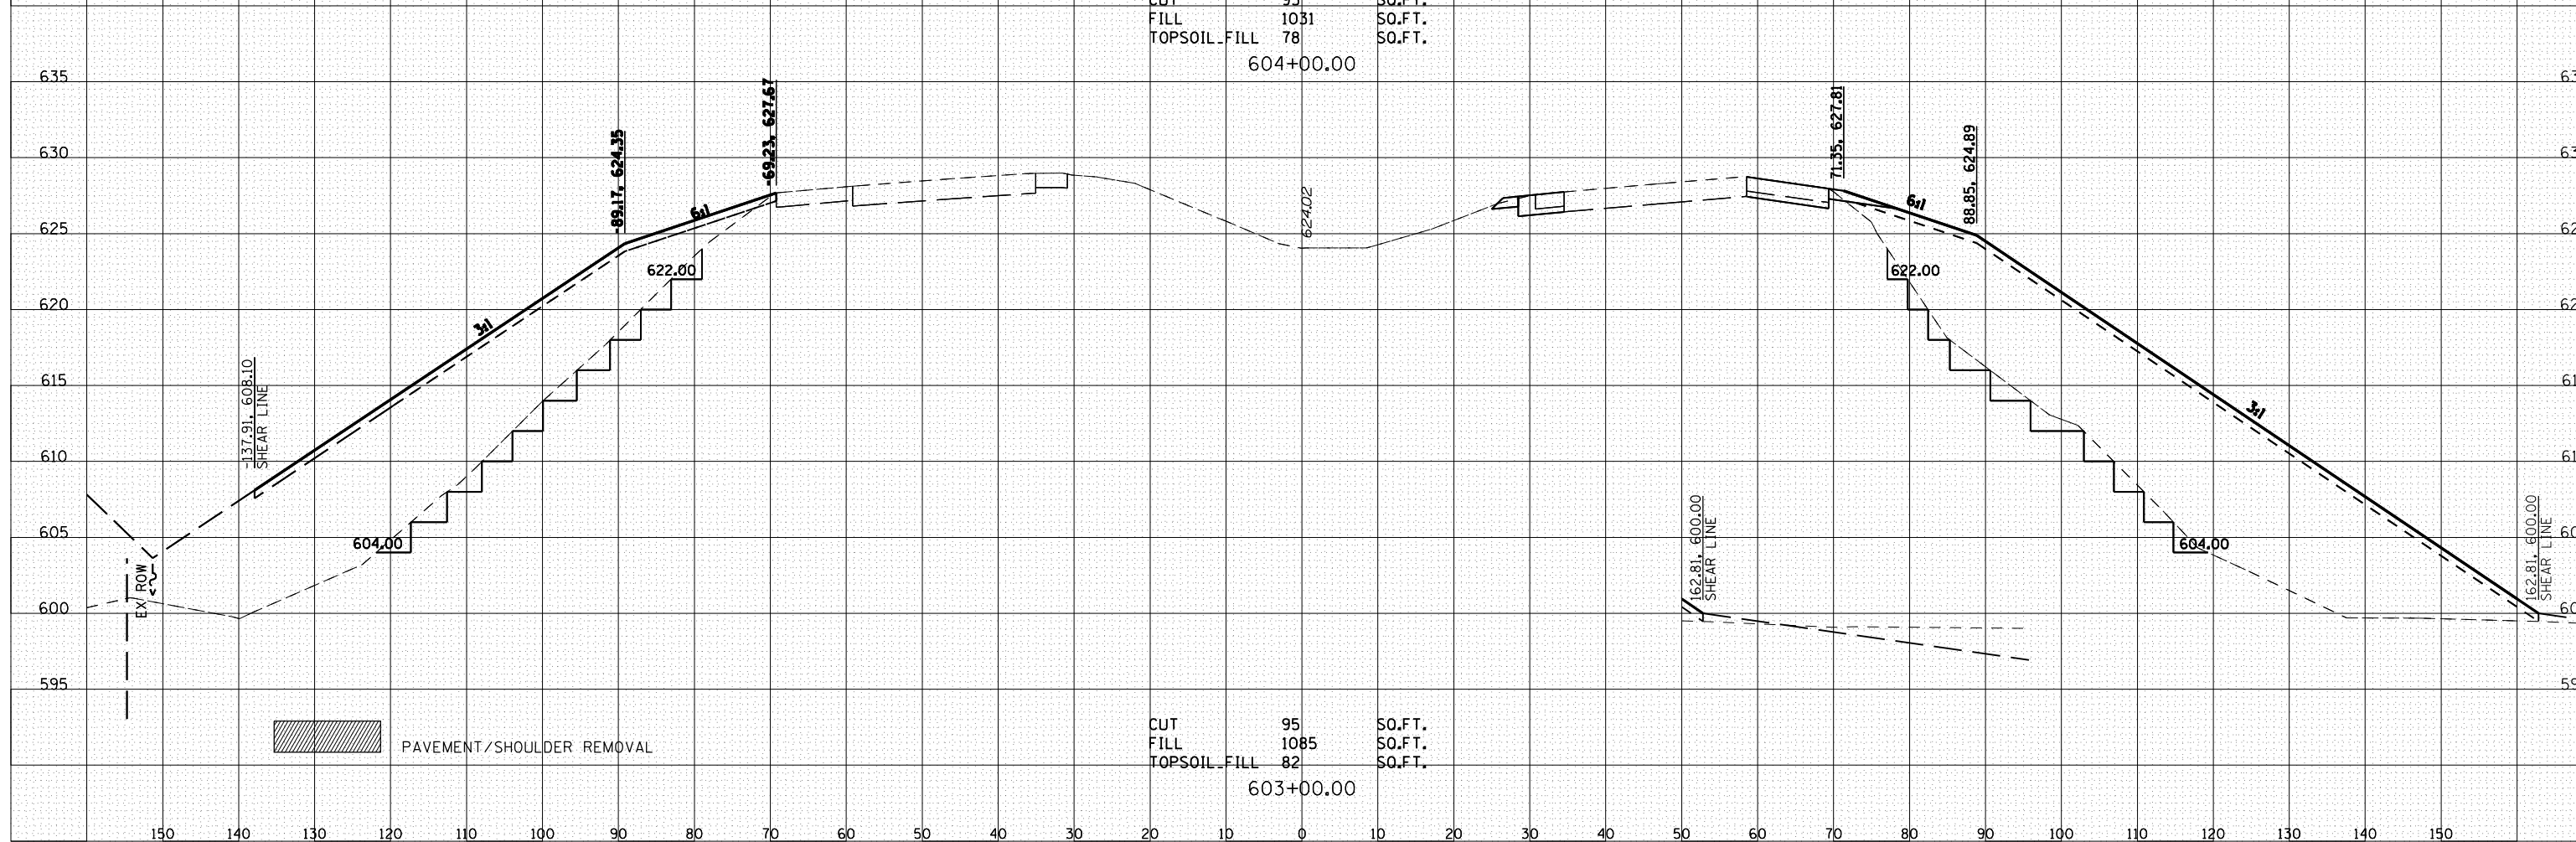

CUT 95 SO.FT.
 FILL 1085 SO.FT.
 TOPSOIL FILL 82 SO.FT.
 603+00.00

PAVEMENT/SHOULDER REMOVAL