


(84-9-4)A,HBK,BY,BY-1 • 02-00382-02-PV

F.A.U. RTE. 8071	SECTION •	COUNTY SANGAMON	TOTAL SHEETS 559	SHEET NO. 437
STA. 120		TO STA. 150		
FED. ROAD DIST. NO.		ILLINOIS	FED. AID	PROJECT

BY	DATE
FINAL SURVEY	SURVEYED
NOTE BOOK	PLOTTED
NO.	DATE
	AREAS CHECKED

BY	DATE
ORIGINAL SURVEY	SURVEYED
NOTE BOOK	PLOTTED
NO.	DATE
	AREAS CHECKED

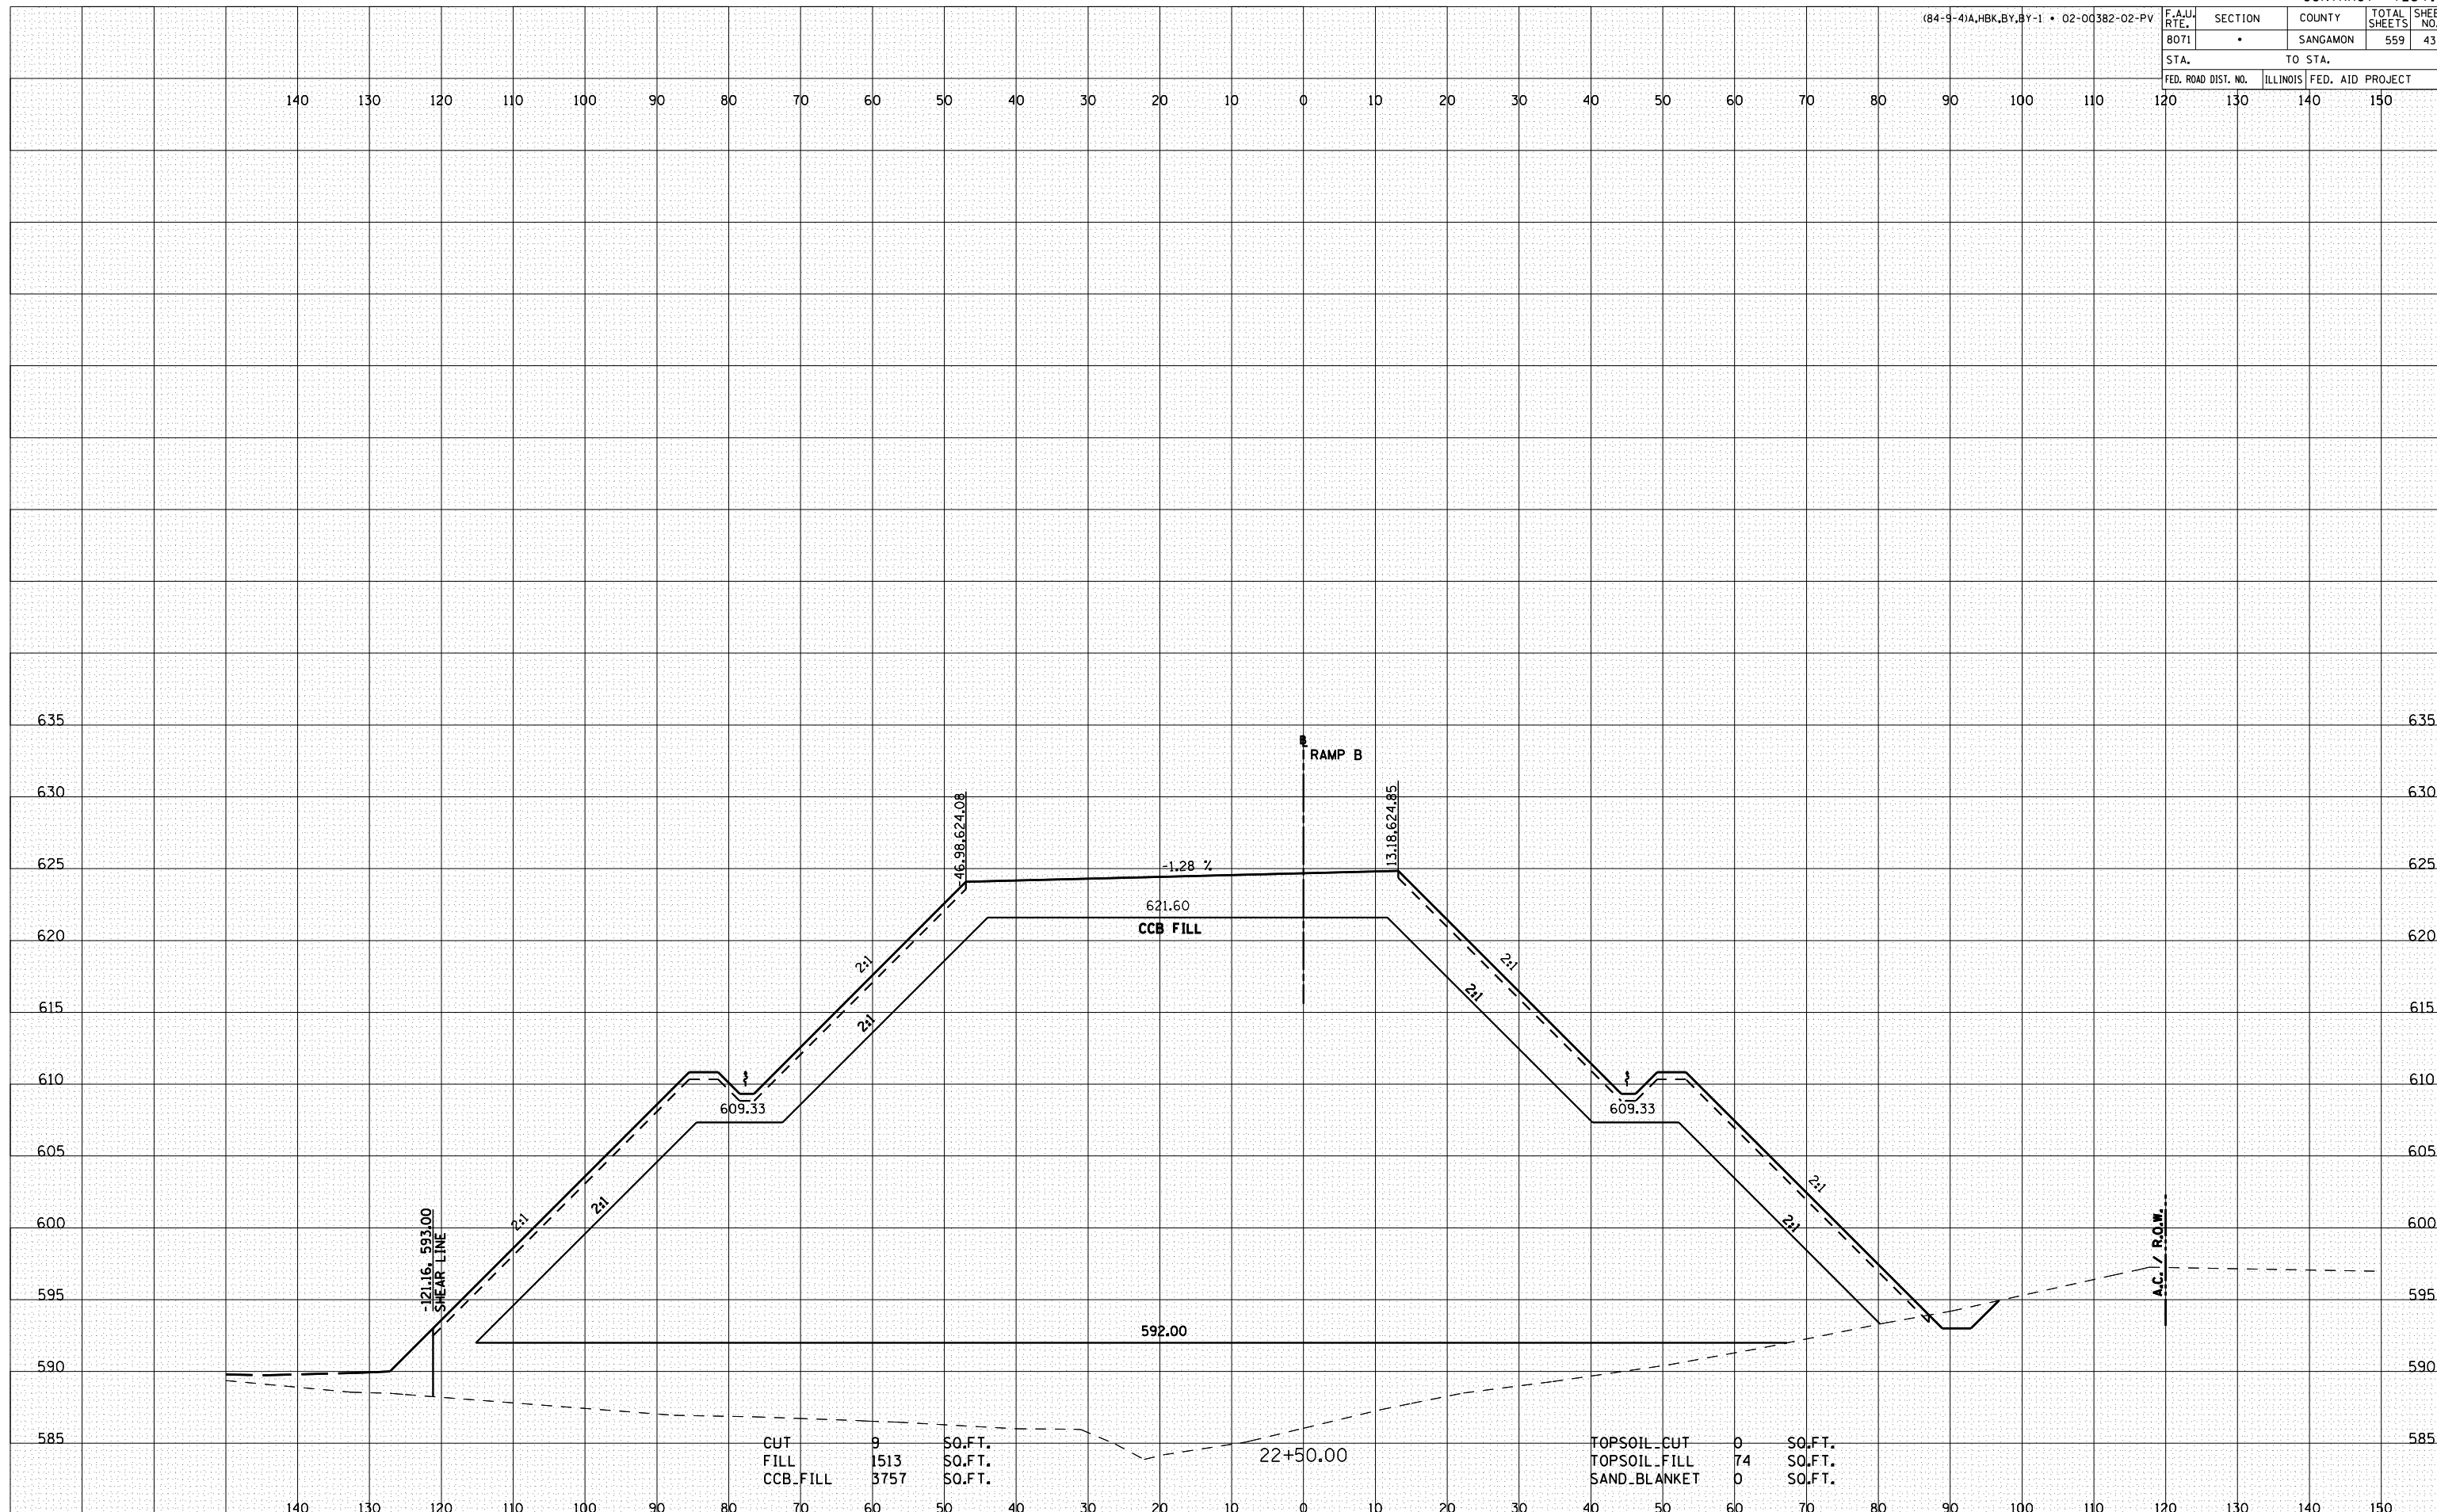

RAMP B-2