


F.A.U. RTE. 8071	SECTION •	COUNTY SANGAMON	TOTAL SHEETS 559	SHEET NO. 442
STA. FED. ROAD DIST. NO.		TO STA. ILLINOIS FED. AID PROJECT		

DATE	
BY	
FINAL SURVEY	
SURVEY PLOTTED	
NOTE BOOK NO.	
AREAS CHECKED	

DATE	
BY	
ORIGINAL SURVEY	
SURVEY PLOTTED	
NOTE BOOK NO.	
AREAS CHECKED	

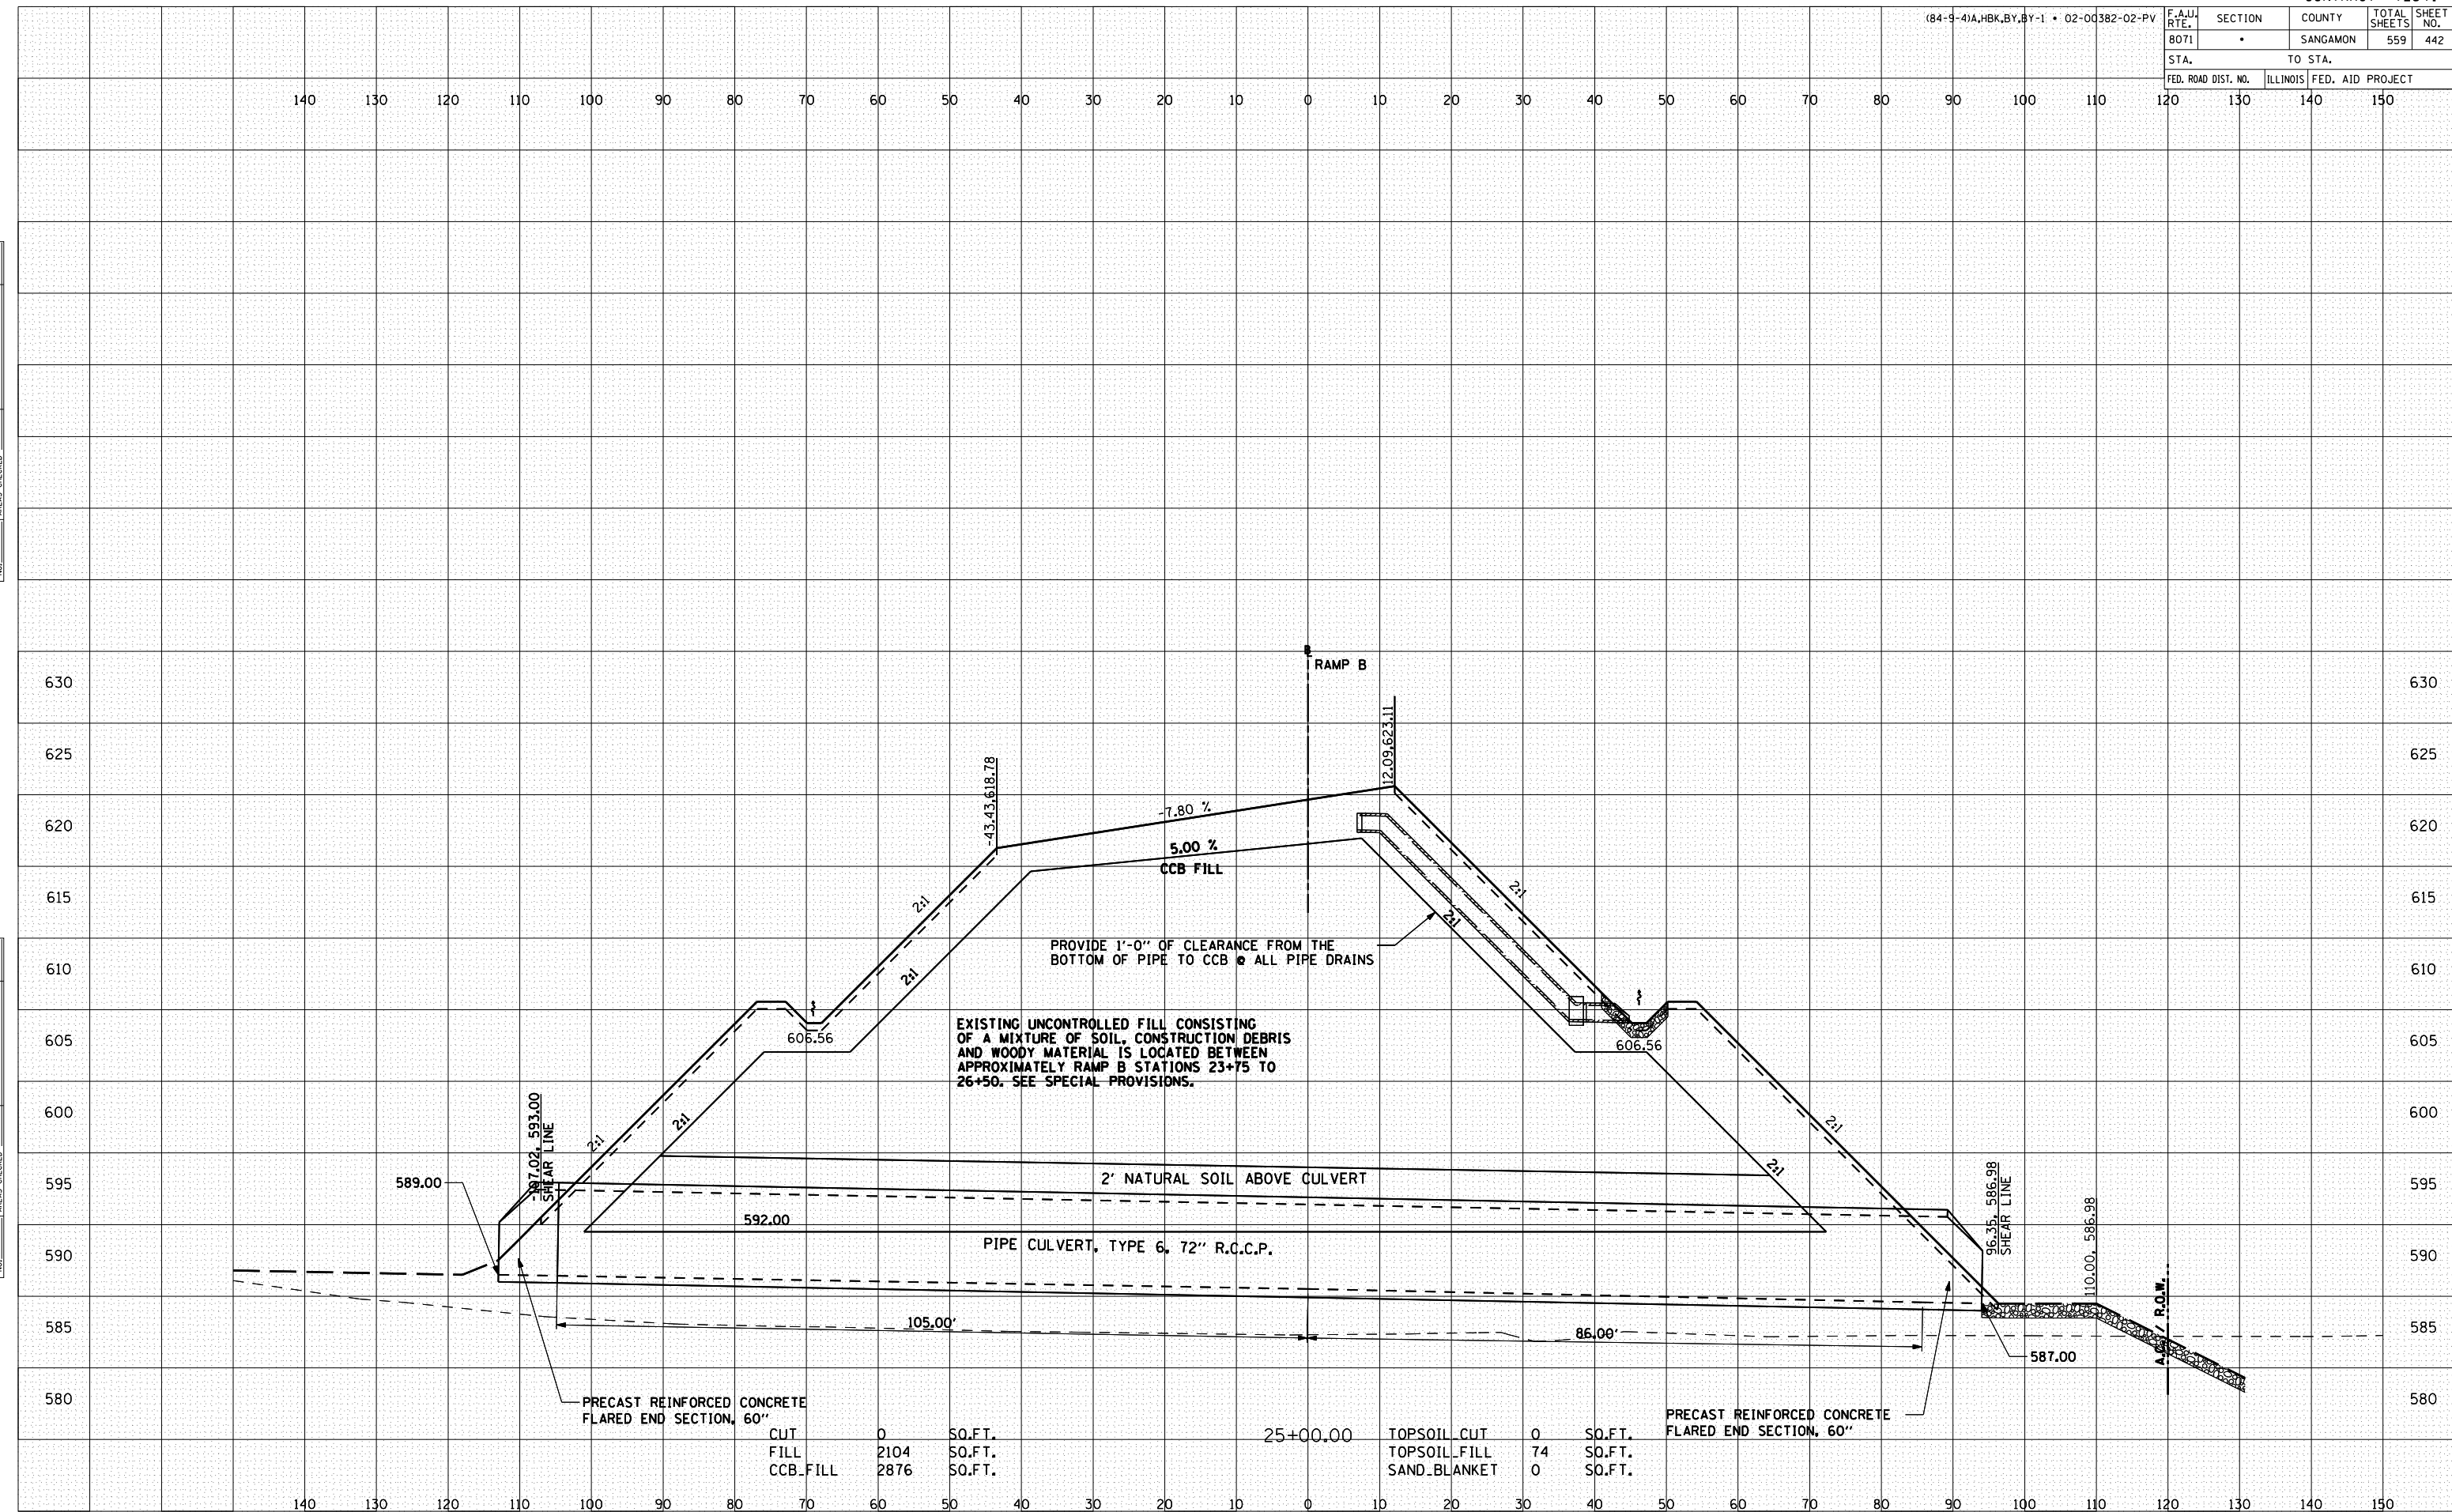

CUT	0	SQ.FT.	25+00.00	TOPSOIL CUT	0	SQ.FT.
FILL	2104	SQ.FT.		TOPSOIL FILL	74	SQ.FT.
CCB FILL	2876	SQ.FT.		SAND BLANKET	0	SQ.FT.

RAMP B-7