


(84-9-4)A,HBK,BY,BY-1 • 02-00382-02-PV	F.A.U. RTE. 8071	SECTION •	COUNTY SANGAMON	TOTAL SHEETS 559	SHEET NO. 443
STA. 120		TO STA. 150			
FED. ROAD DIST. NO.		ILLINOIS		FED. AID PROJECT	

BY	DATE
FINAL SURVEY	SURVEYED
NOTE BOOK	PLOTTED
NO.	AREAS
	CHECKED

BY	DATE
ORIGINAL SURVEY	SURVEYED
NOTE BOOK	PLOTTED
NO.	AREAS
	CHECKED

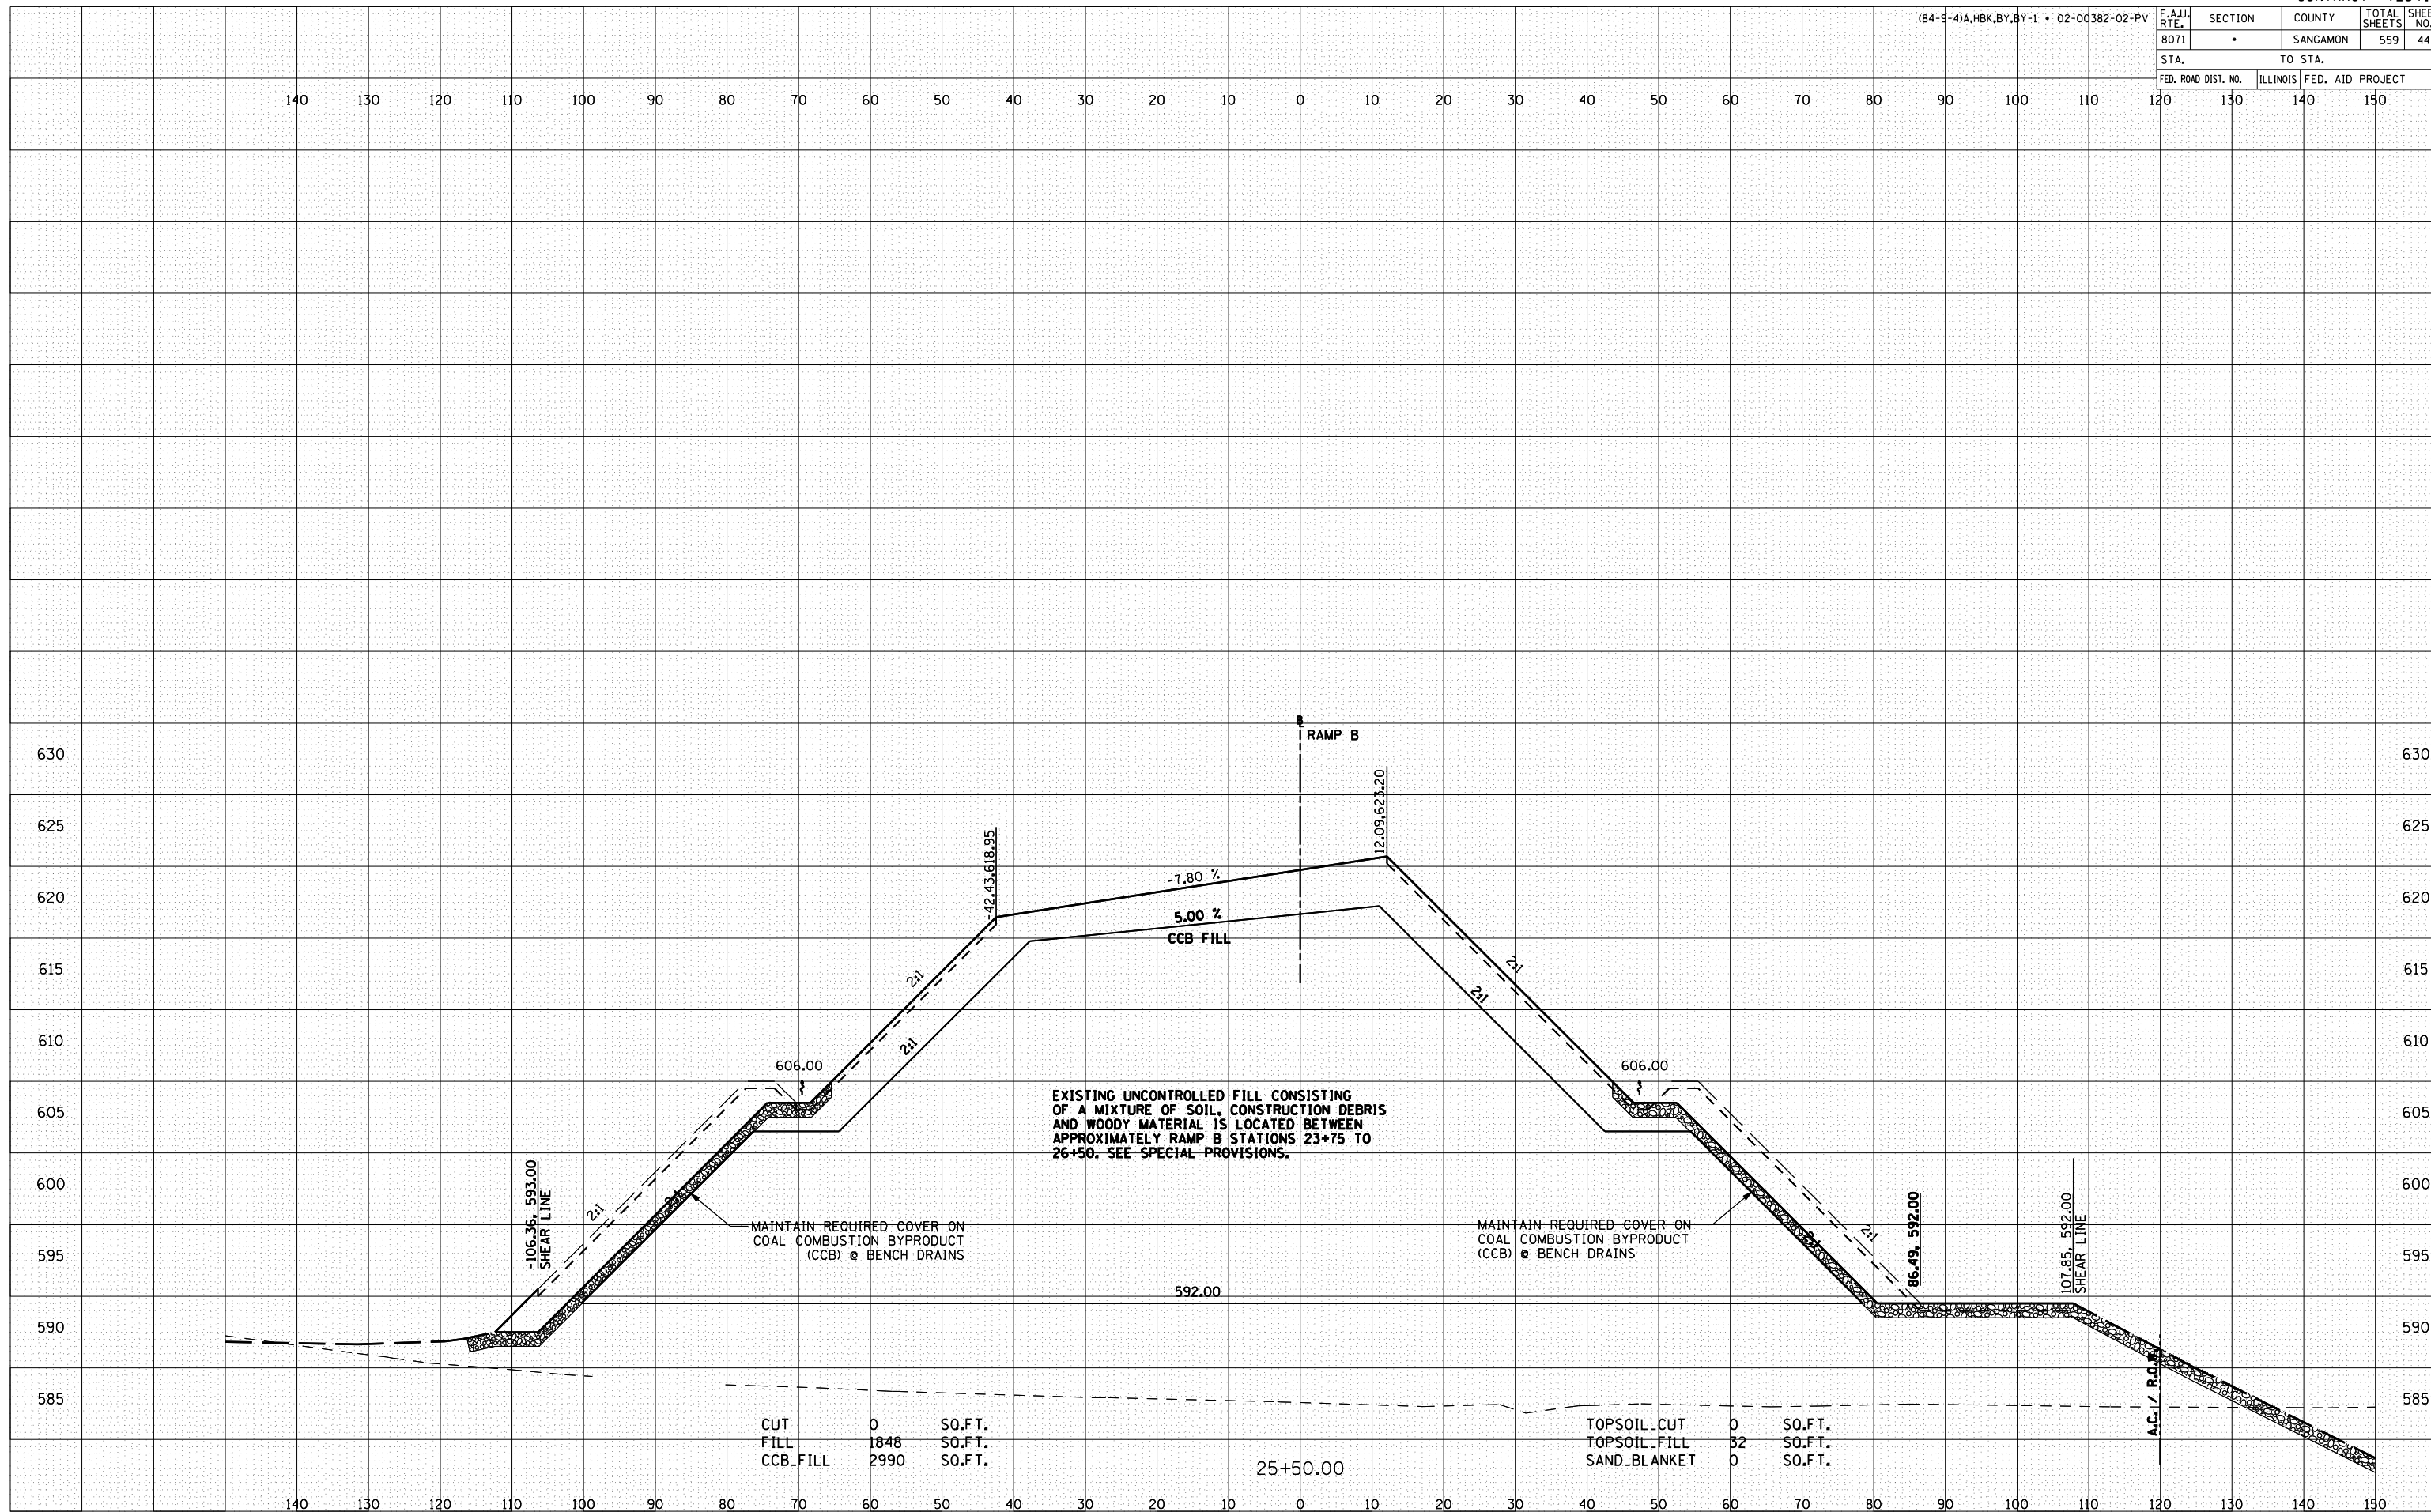

CUT	0	SO.FT.
FILL	1848	SO.FT.
CCB FILL	2990	SO.FT.

TOPSOIL CUT	0	SO.FT.
TOPSOIL FILL	32	SO.FT.
SAND BLANKET	0	SO.FT.

RAMP B-8