


(84-9-4)A,HBK,BY,BY-1 • 02-00382-02-PV	F.A.U. RTE. 8071	SECTION •	COUNTY SANGAMON	TOTAL SHEETS 559	SHEET NO. 445
STA.		TO STA.			
FED. ROAD DIST. NO.		ILLINOIS FED. AID PROJECT			

BY	DATE
FINAL SURVEY	SURVEYED
NOTE BOOK	PLOTTED
NO.	DATE
	AREAS CHECKED

BY	DATE
ORIGINAL SURVEY	SURVEYED
NOTE BOOK	PLOTTED
NO.	DATE
	AREAS CHECKED

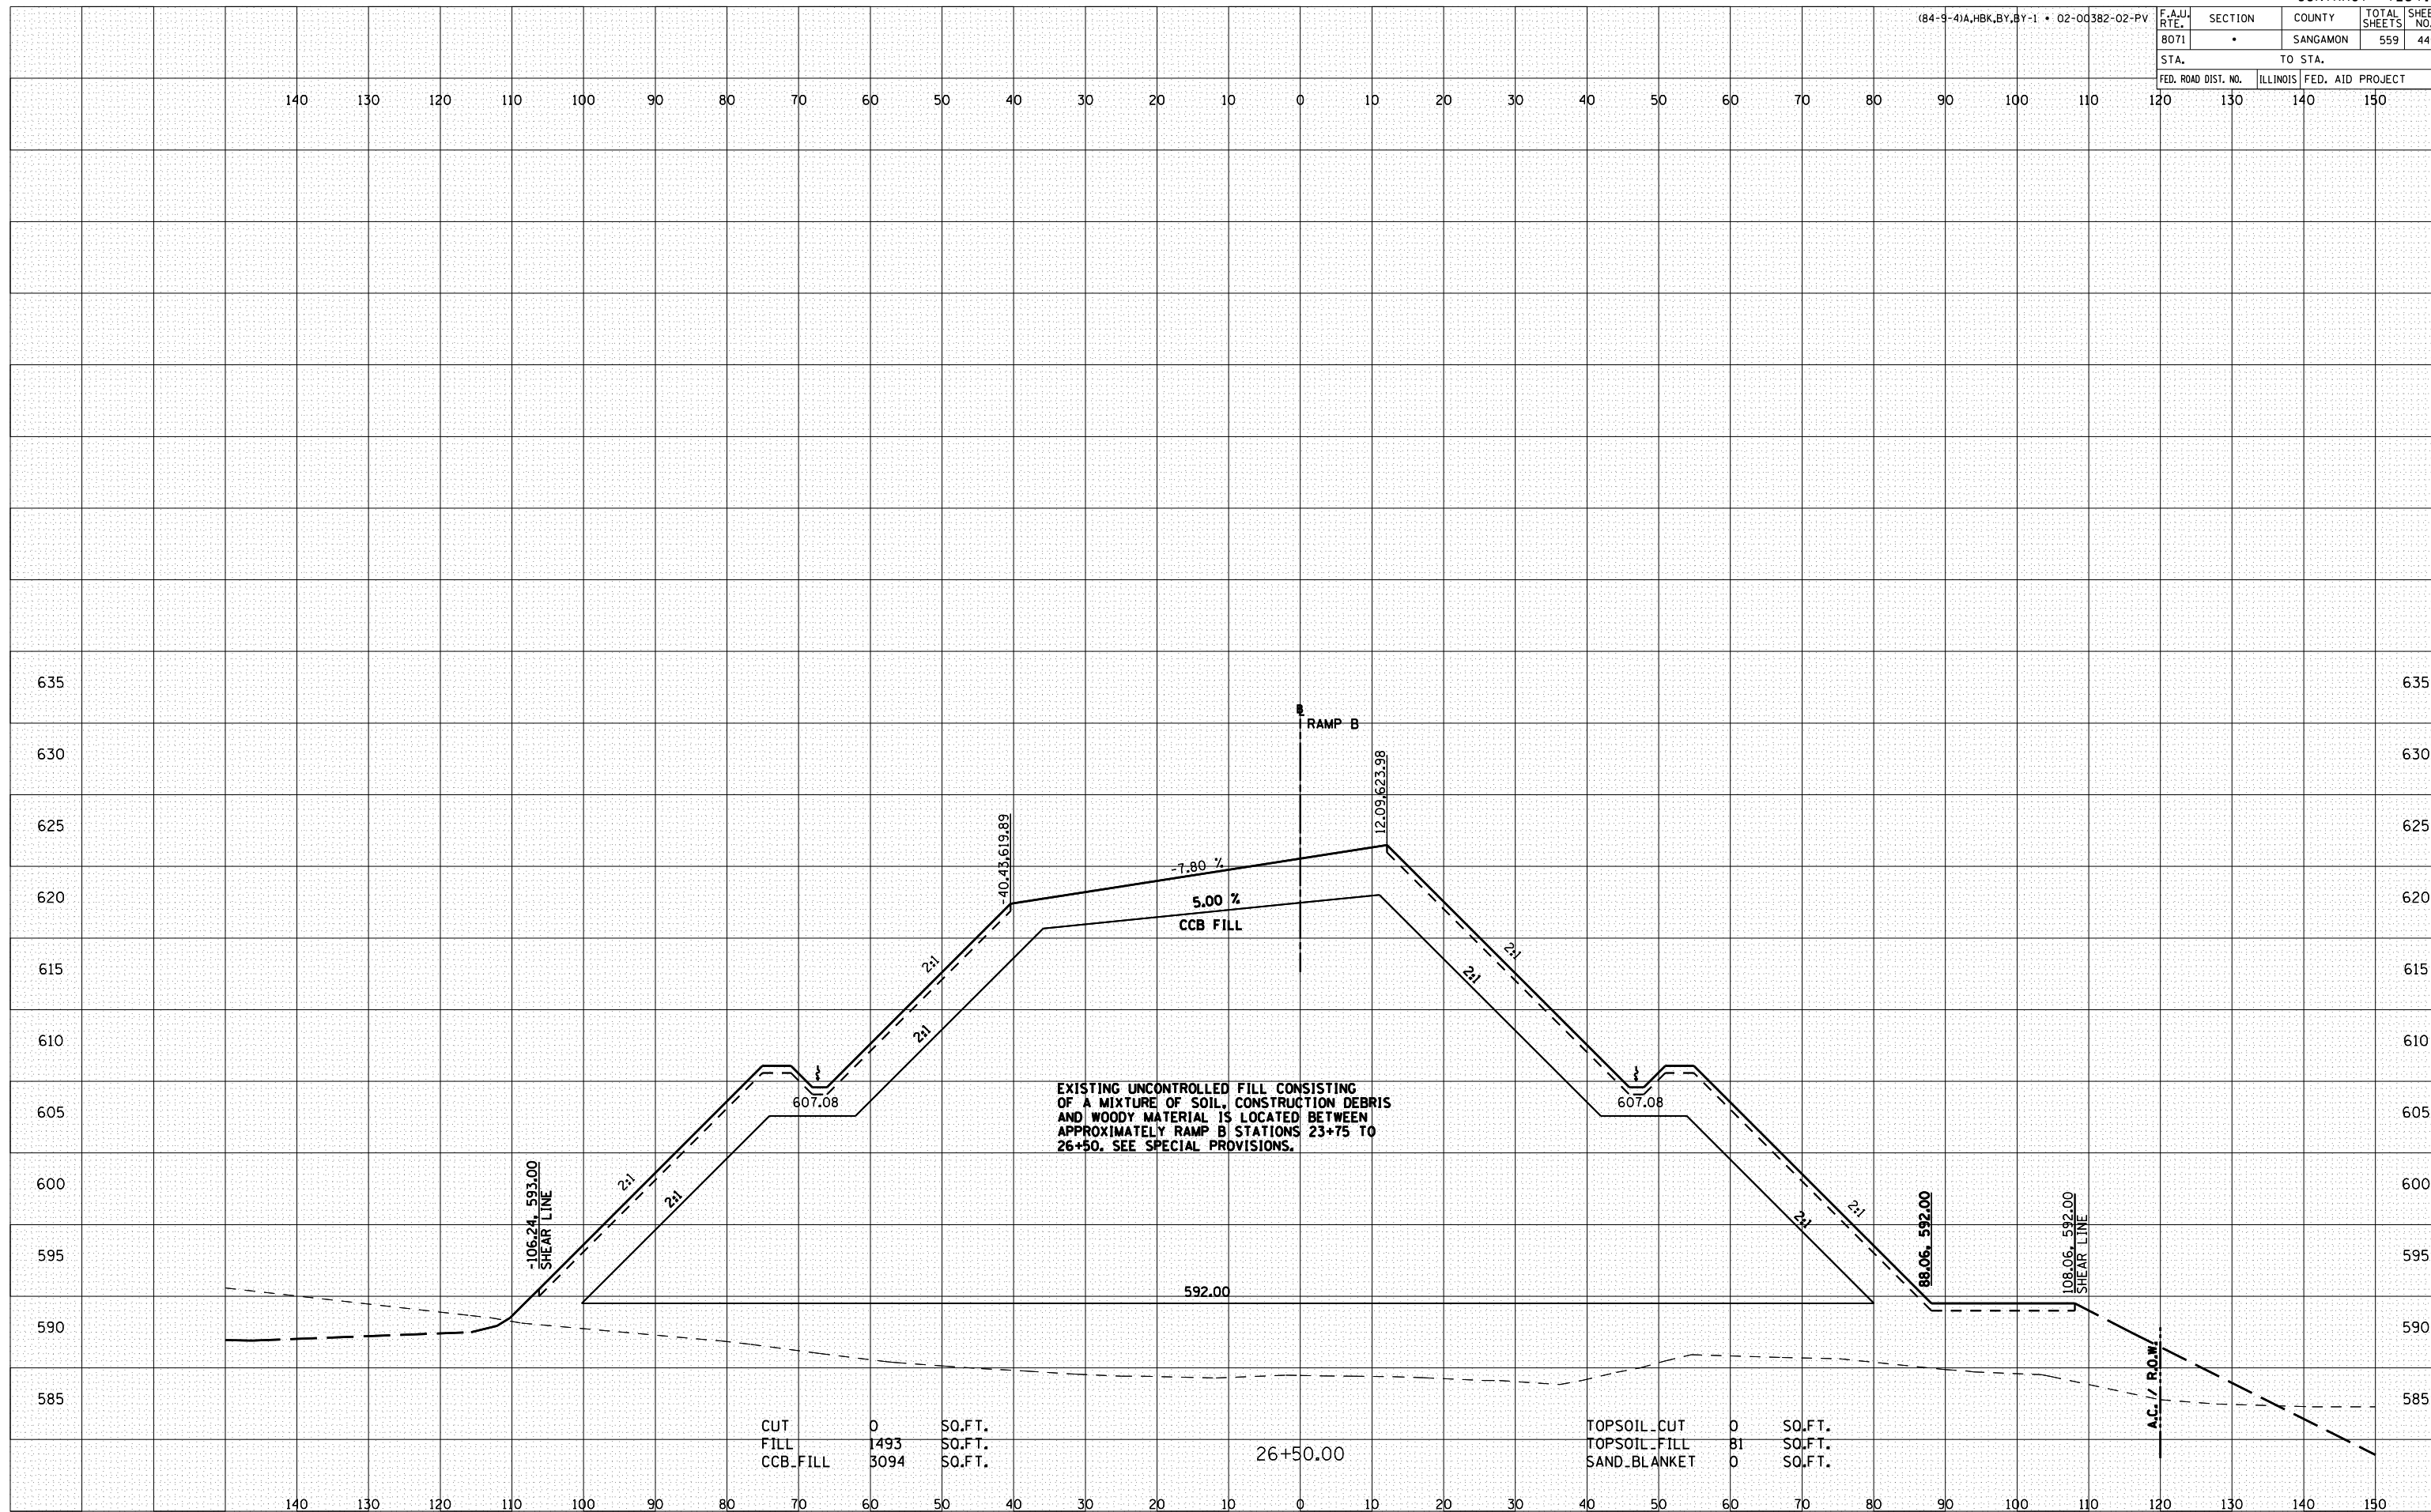

EXISTING UNCONTROLLED FILL CONSISTING OF A MIXTURE OF SOIL, CONSTRUCTION DEBRIS AND WOODY MATERIAL IS LOCATED BETWEEN APPROXIMATELY RAMP B STATIONS 23+75 TO 26+50. SEE SPECIAL PROVISIONS.

CUT	0	SO.FT.
FILL	1493	SO.FT.
CCB.FILL	3094	SO.FT.

TOPSOIL-CUT	0	SO.FT.
TOPSOIL-FILL	81	SO.FT.
SAND-BLANKET	0	SO.FT.

RAMP B-10