


(84-9-4)A,HBK,BY,BY-1 • 02-00382-02-PV	F.A.U. RTE. 8071	SECTION •	COUNTY SANGAMON	TOTAL SHEETS 559	SHEET NO. 446
STA.		TO STA.			
FED. ROAD DIST. NO.		ILLINOIS		FED. AID PROJECT	

BY	DATE
FINAL SURVEY	SURVEYED
NOTE BOOK	PLOTTED
NO.	AREAS
	CHECKED

BY	DATE
ORIGINAL SURVEY	SURVEYED
NOTE BOOK	PLOTTED
NO.	AREAS
	CHECKED

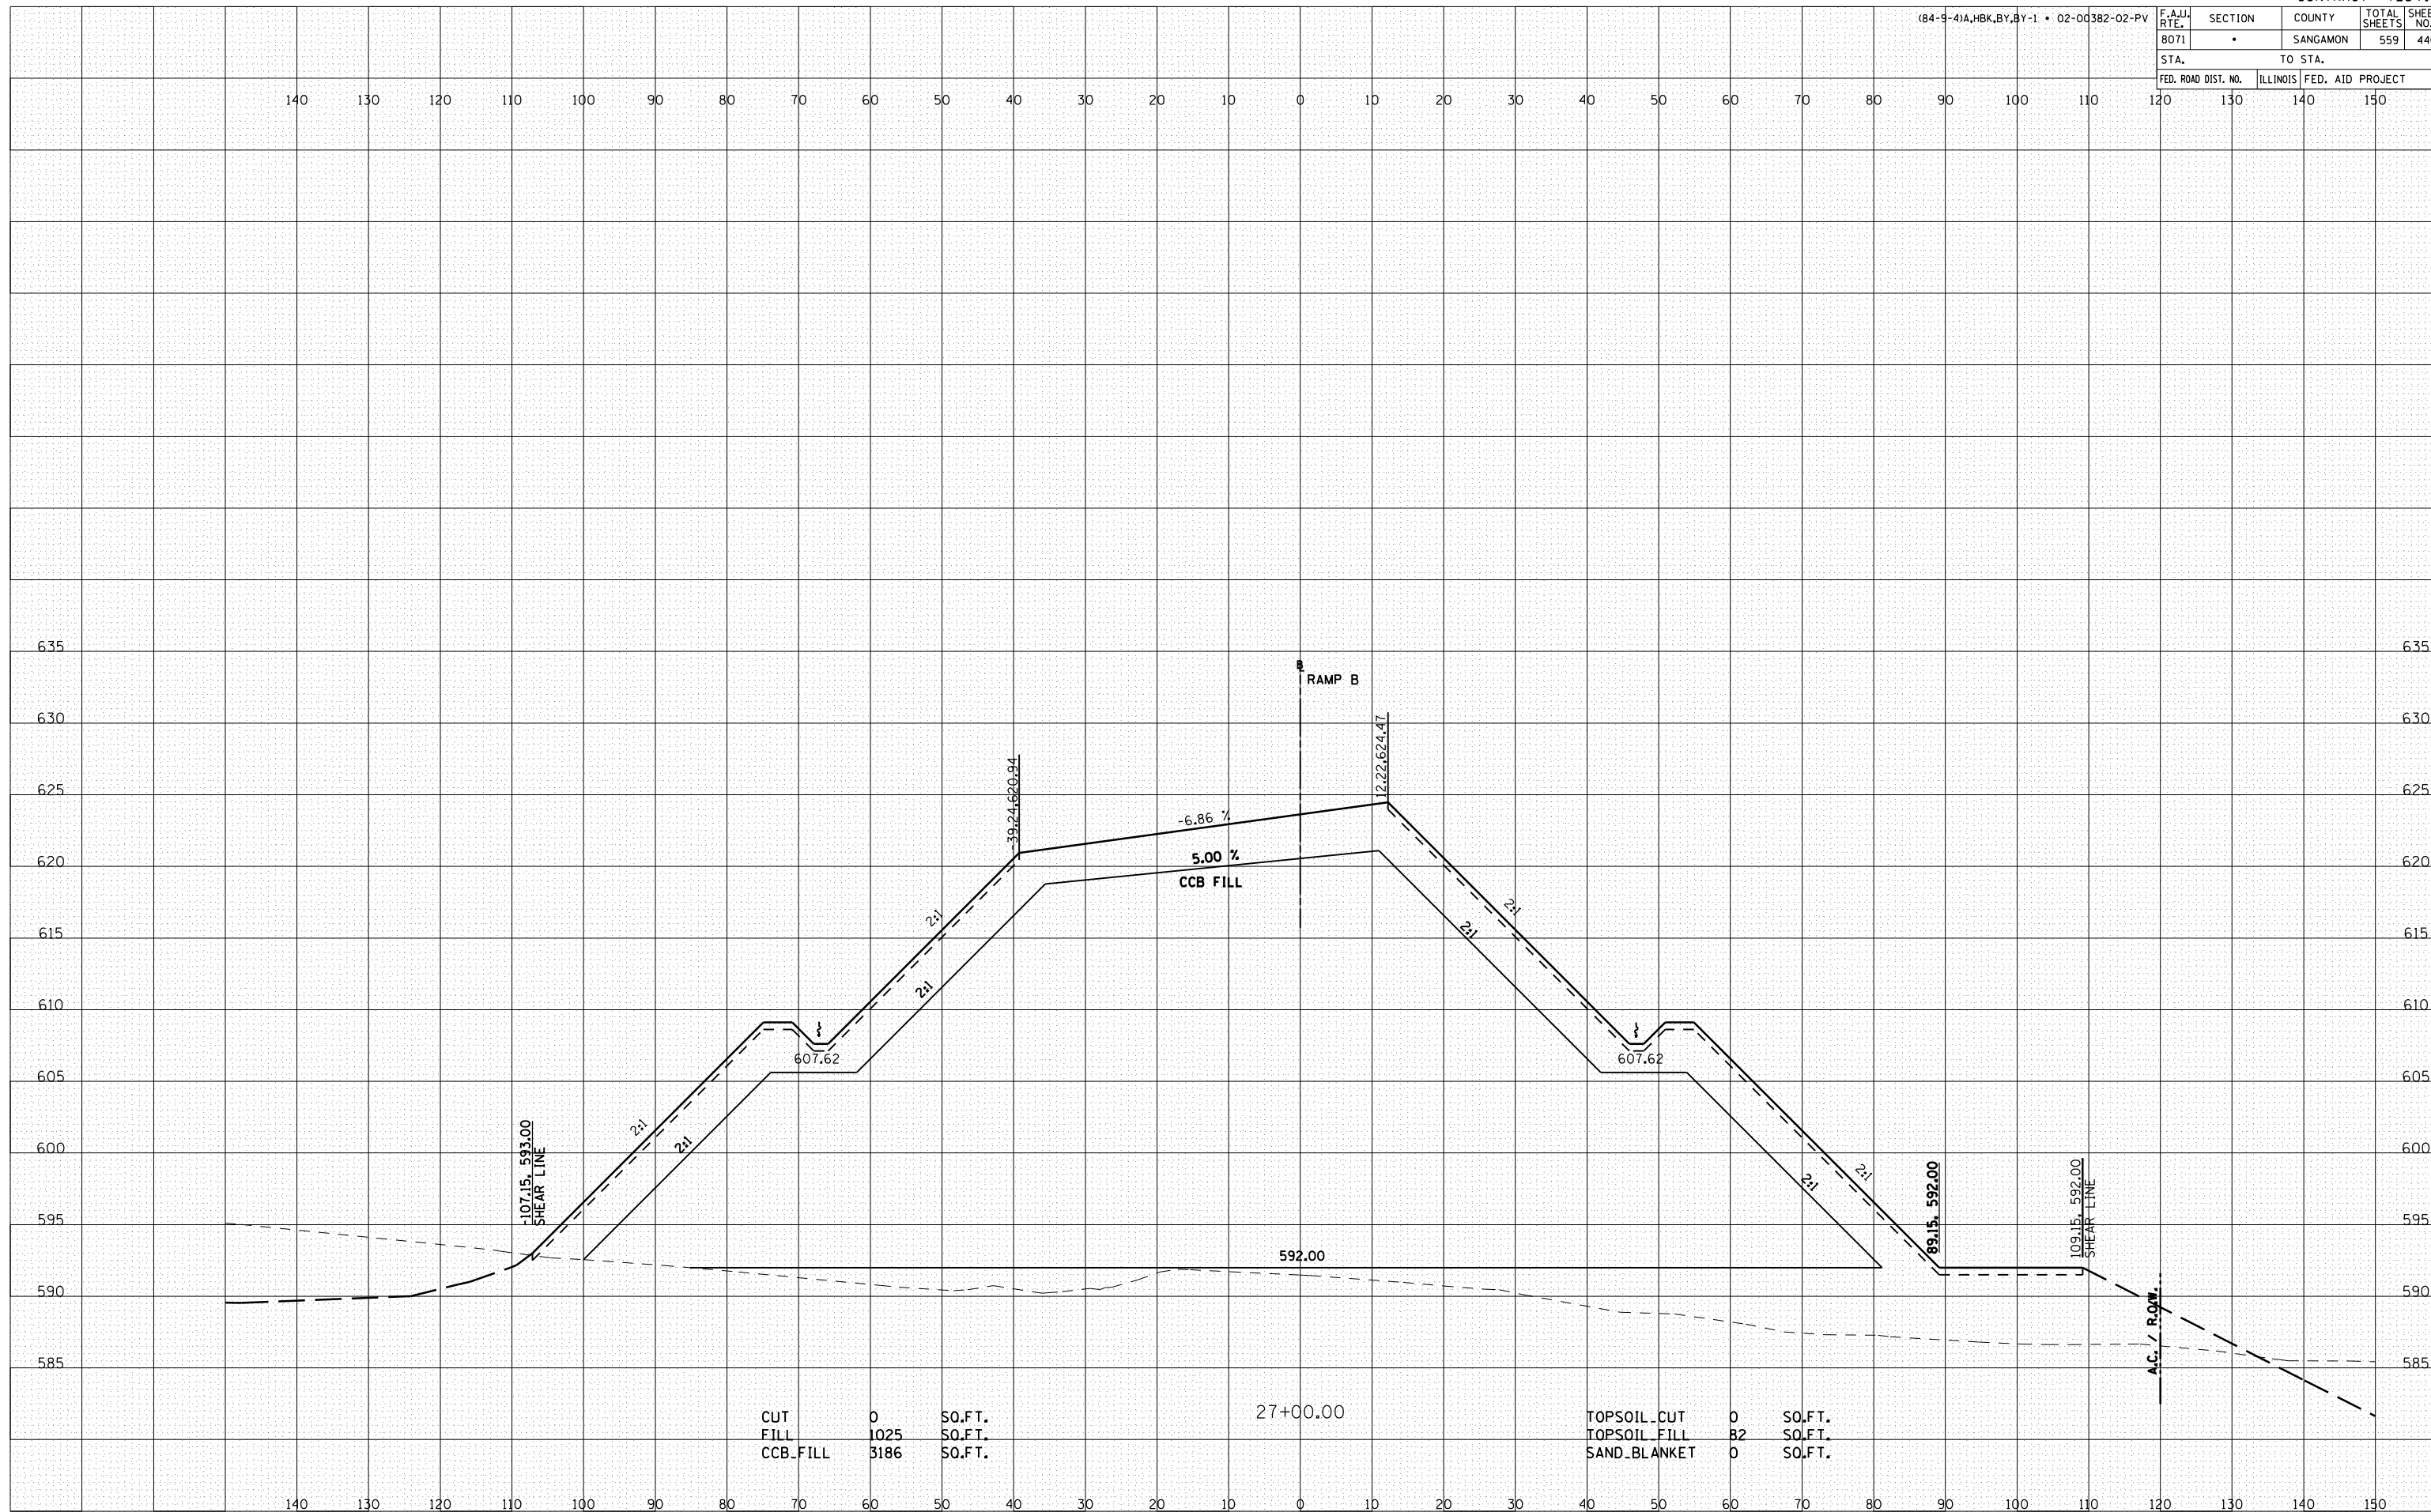

CUT	0	SO.FT.
FILL	1025	SO.FT.
CCB.FILL	3186	SO.FT.

27+00.00

TOPSOIL CUT	0	SO.FT.
TOPSOIL FILL	82	SO.FT.
SAND BLANKET	0	SO.FT.