


(84-9-4)A,HBK,BY,BY-1 • 02-00382-02-PV

F.A.U. RTE. 8071	SECTION •	COUNTY SANGAMON	TOTAL SHEETS 559	SHEET NO. 452
STA. 120		TO STA. 150		
FED. ROAD DIST. NO.		ILLINOIS FED. AID PROJECT		


BY	DATE
FINAL SURVEY	SURVEYED
NOTE BOOK	PLOTTED
NO.	AREAS
	CHECKED

BY	DATE
ORIGINAL SURVEY	SURVEYED
NOTE BOOK	PLOTTED
NO.	AREAS
	CHECKED

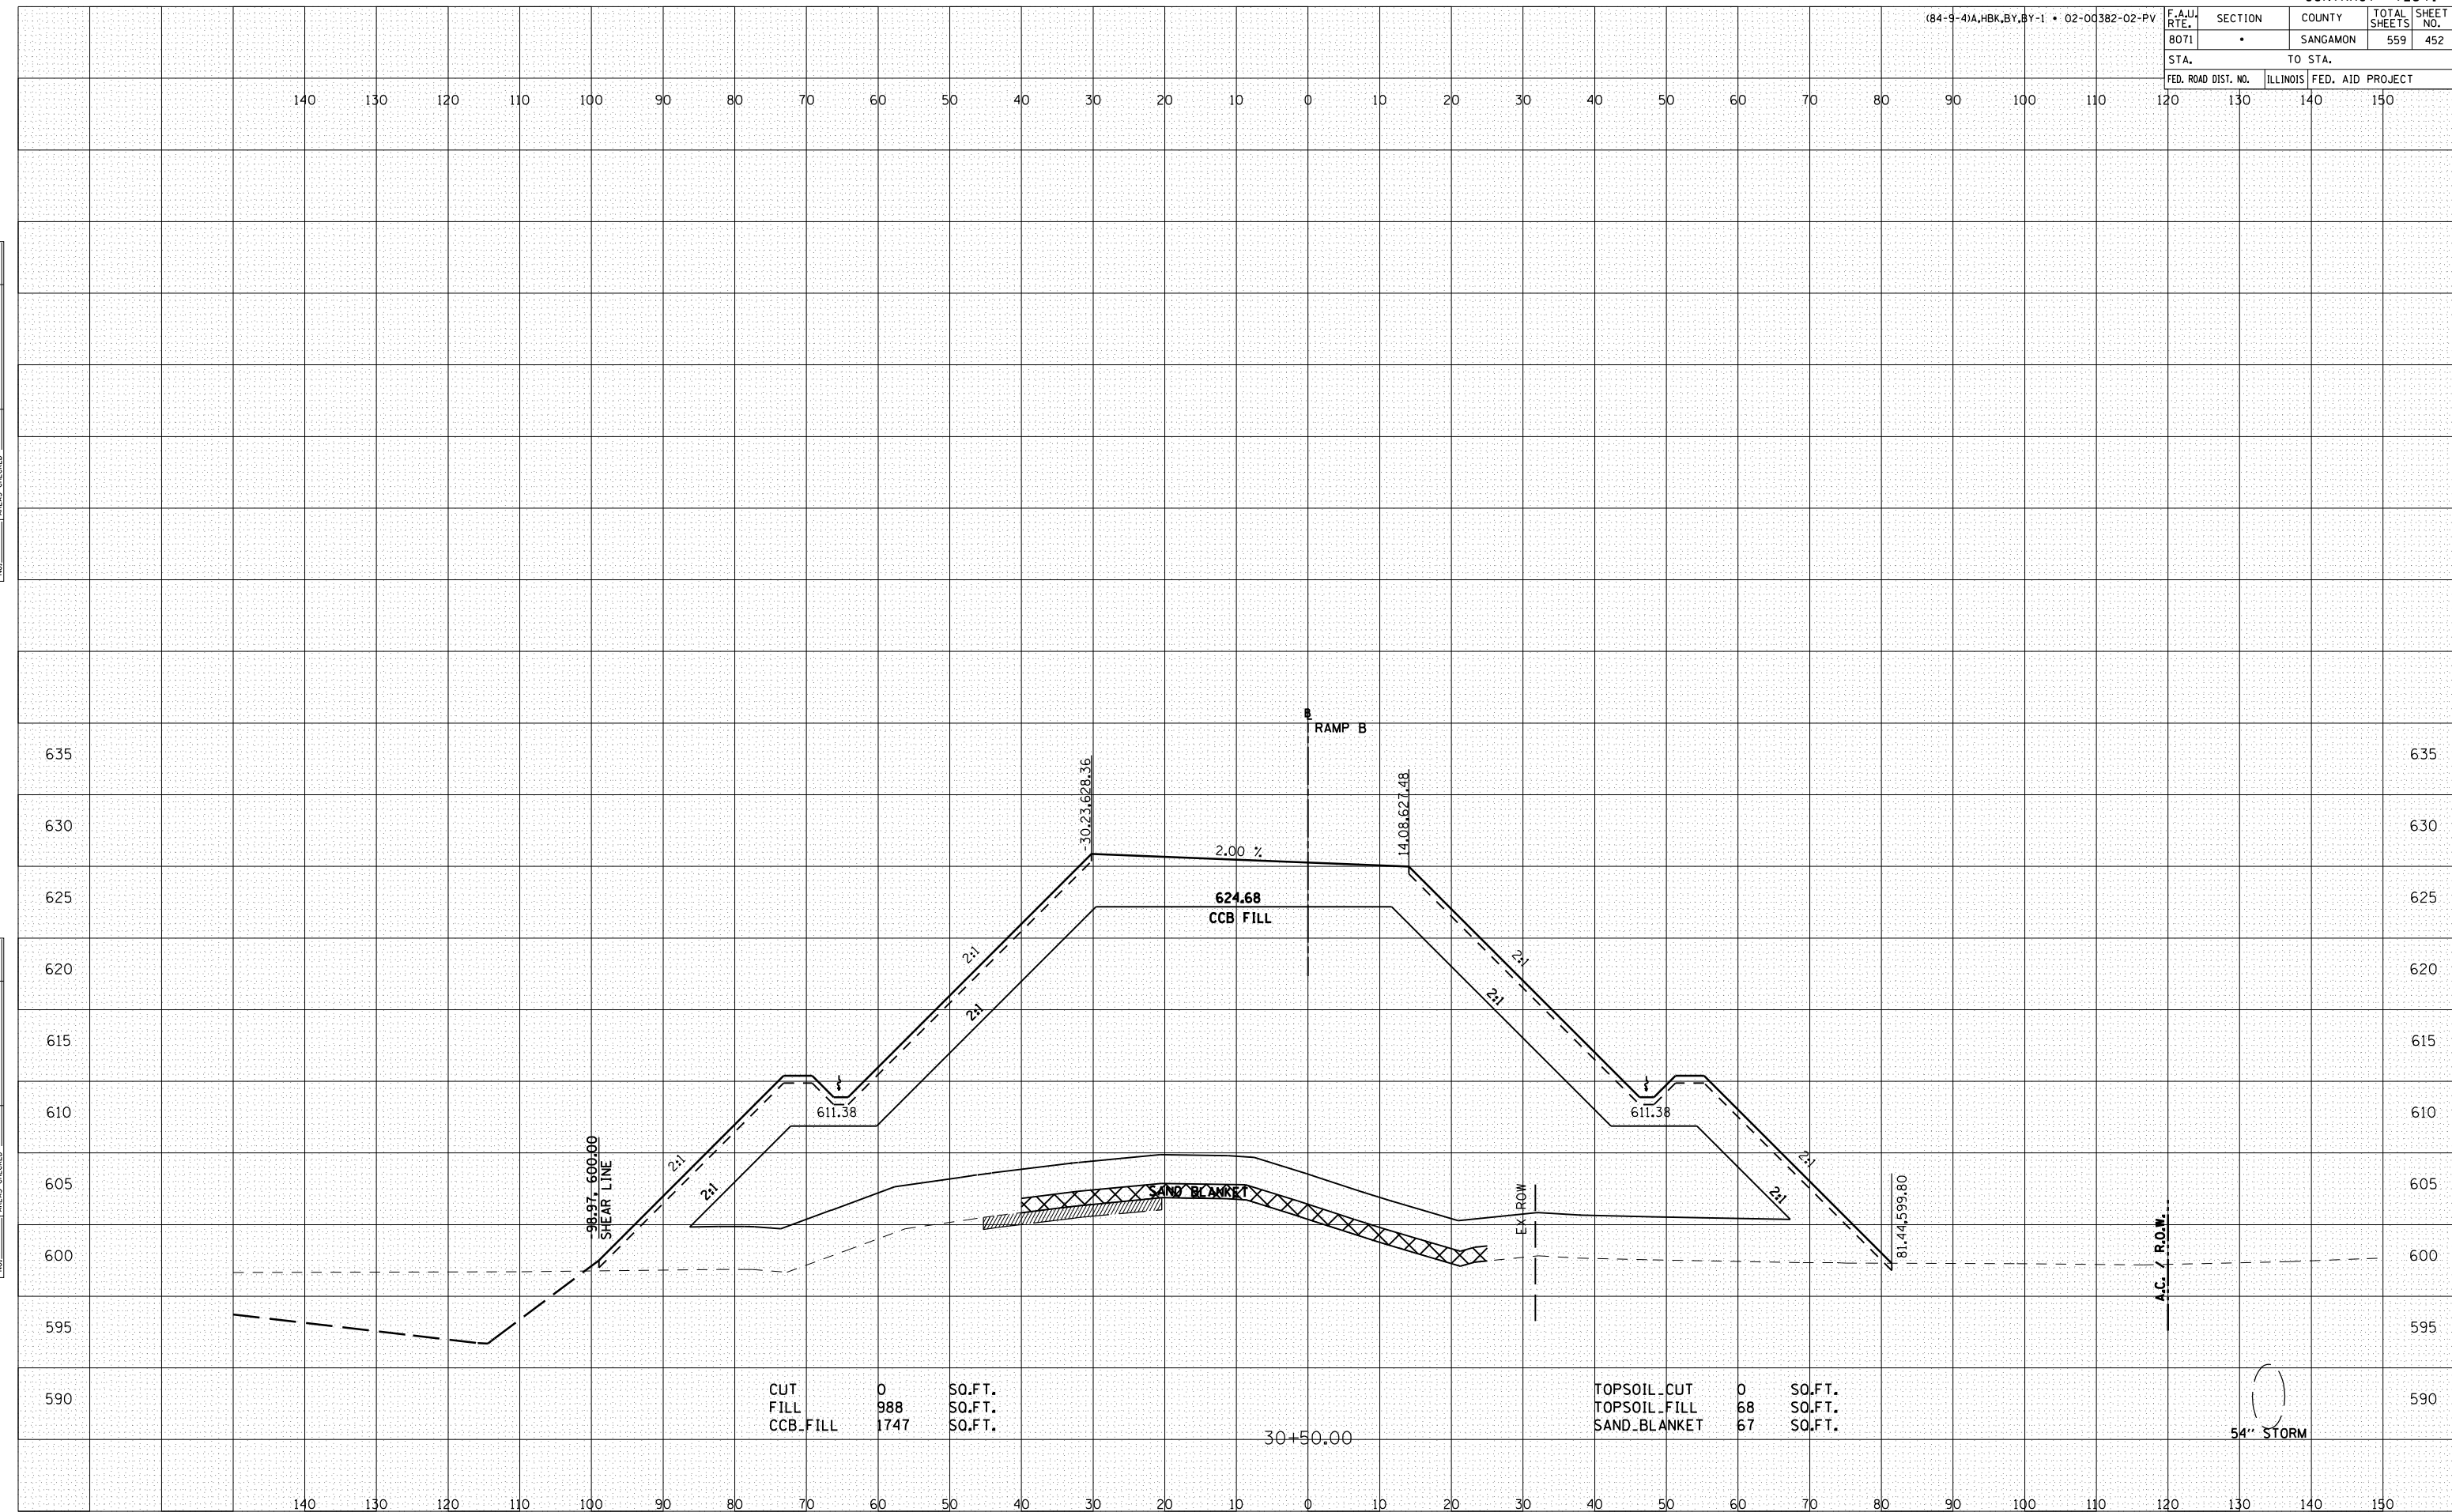

CUT	0	SO.FT.
FILL	988	SO.FT.
CCB FILL	1747	SO.FT.

TOPSOIL CUT	0	SO.FT.
TOPSOIL FILL	68	SO.FT.
SAND BLANKET	67	SO.FT.

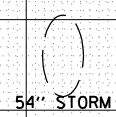

RAMP B-17