


F.A.U. RTE. 8071	SECTION •	COUNTY SANGAMON	TOTAL SHEETS 559	SHEET NO. 460
STA. 605		TO STA. 595		
FED. ROAD DIST. NO.		ILLINOIS FED. AID PROJECT		

BY	DATE

BY	DATE

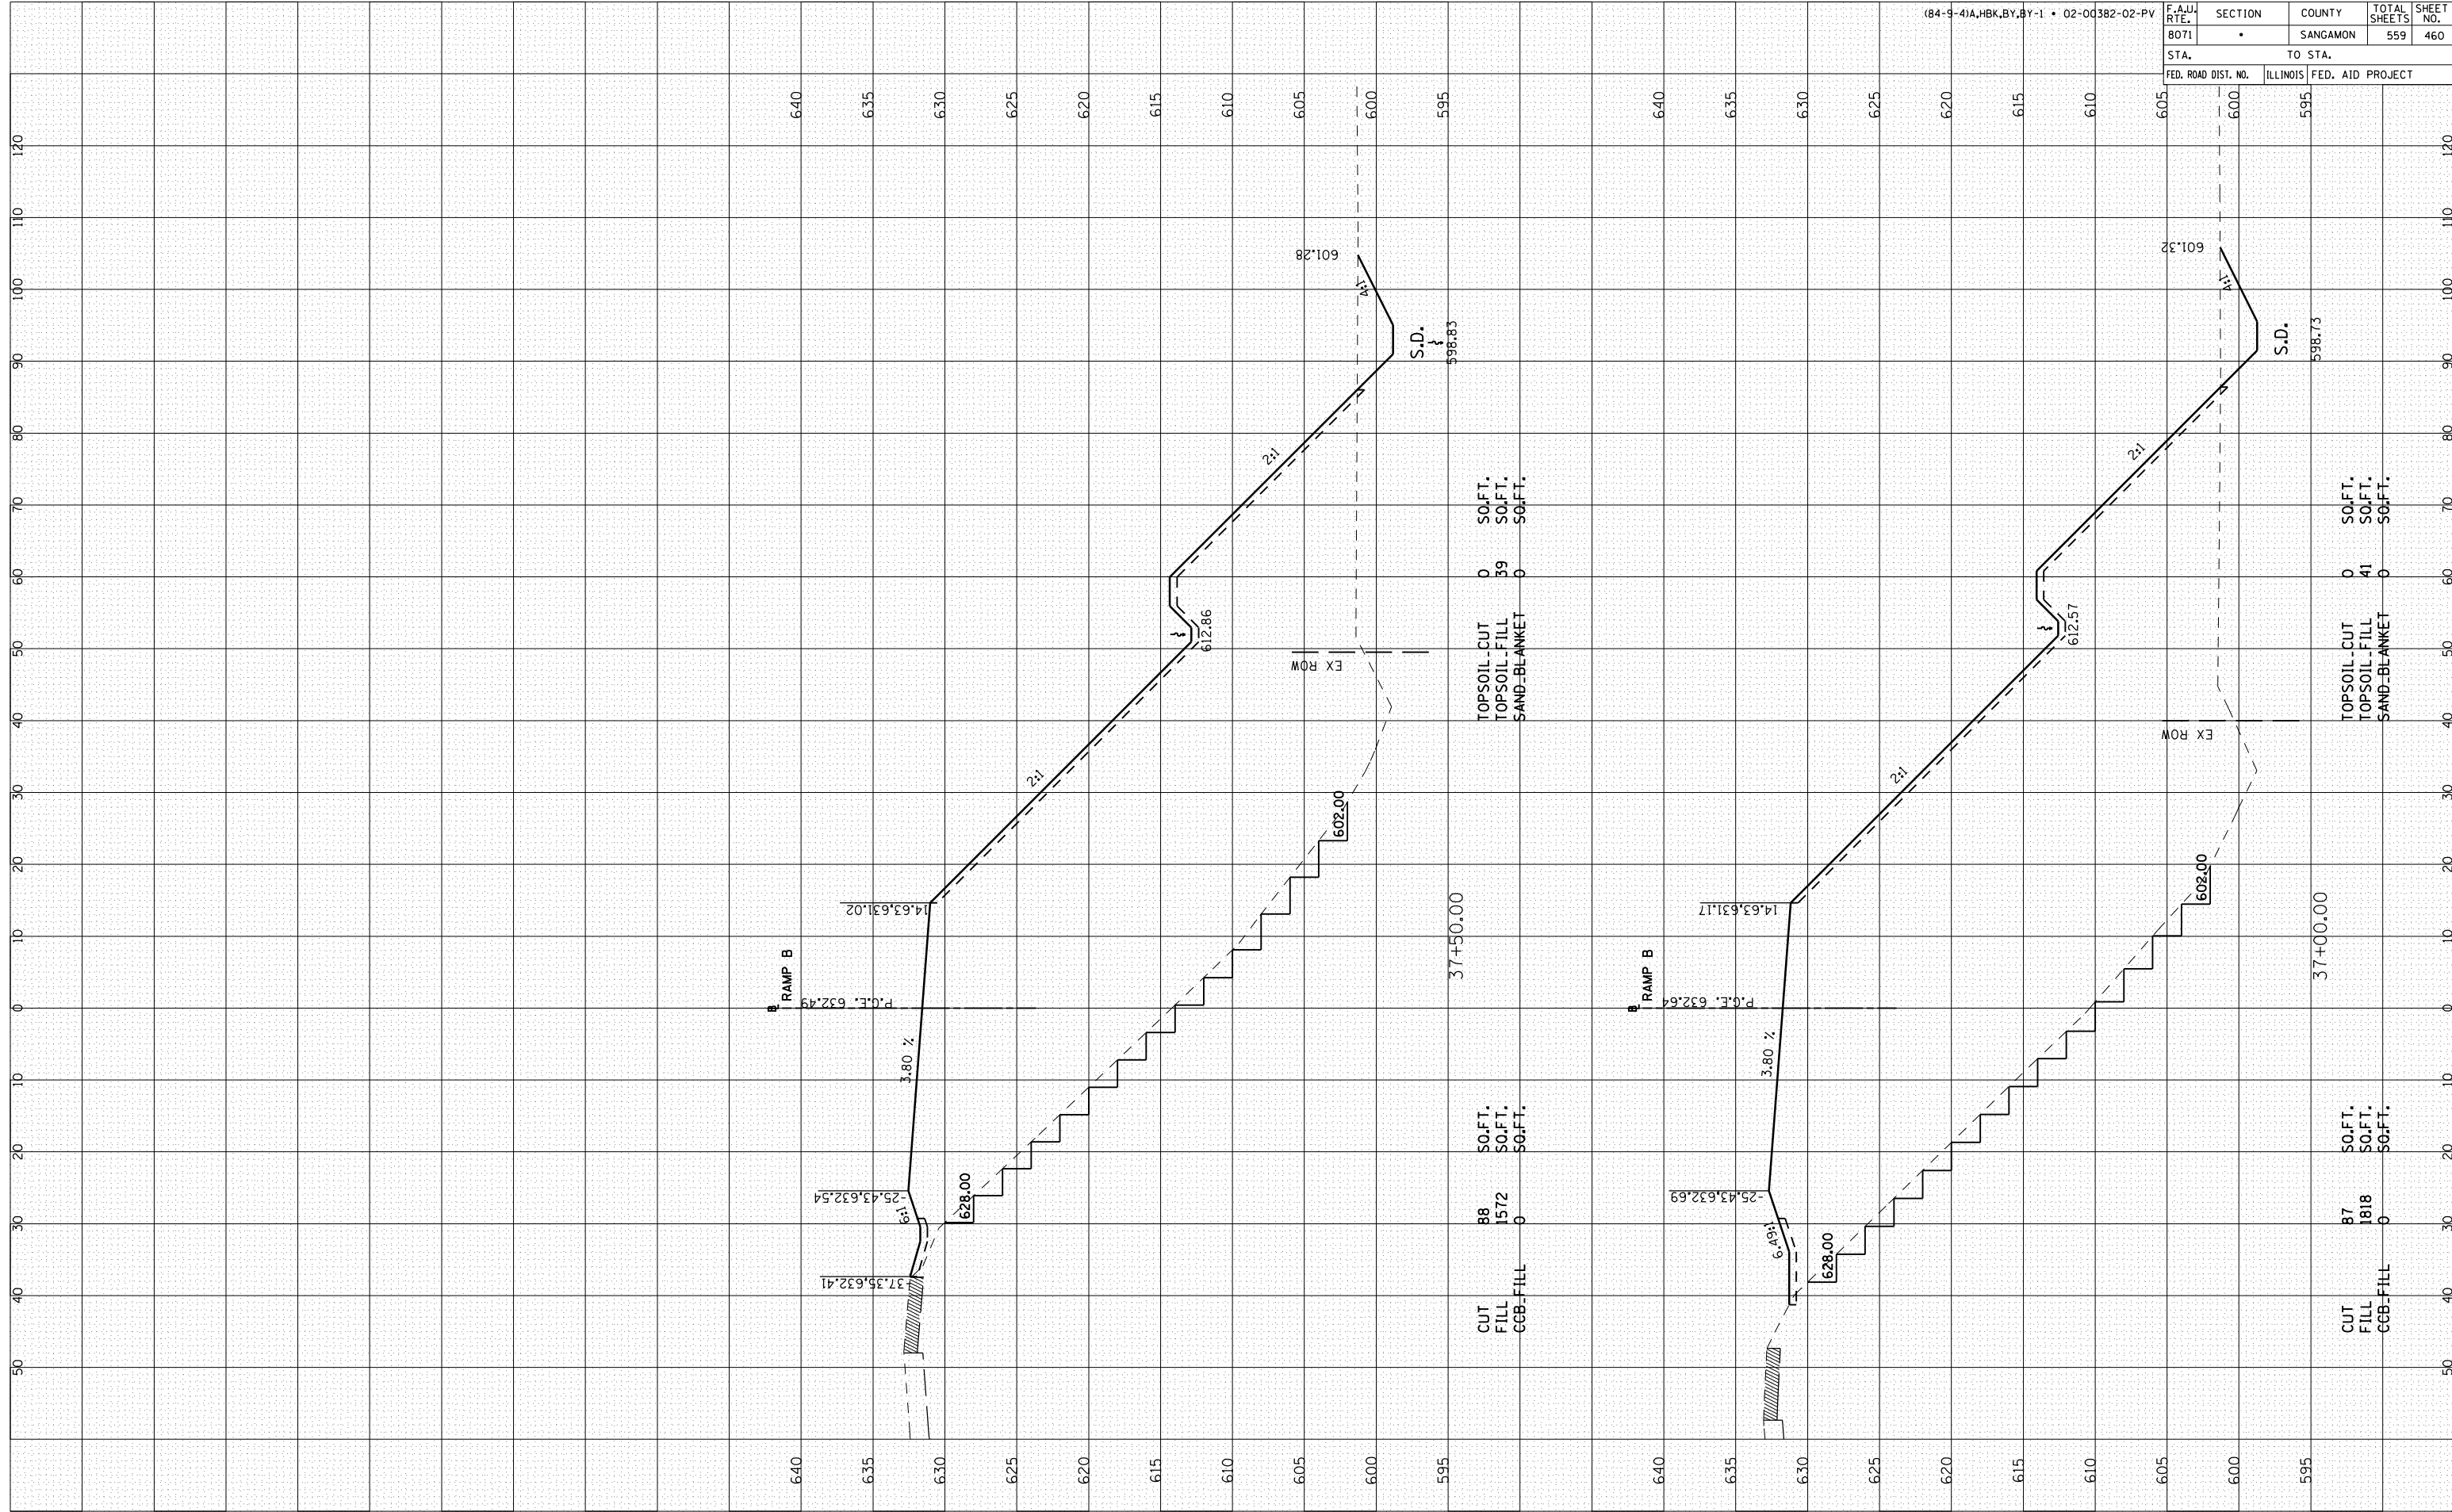

TOPSOIL-CUT 0 SOFT.
TOPSOIL-FILL 39 SOFT.
SAND-BLANKET 0 SOFT.

CUT 88 SOFT.
FILL 1572 SOFT.
CCB-FILL 0 SOFT.

TOPSOIL-CUT 0 SOFT.
TOPSOIL-FILL 41 SOFT.
SAND-BLANKET 0 SOFT.

CUT 87 SOFT.
FILL 1818 SOFT.
CCB-FILL 0 SOFT.