


F.A.U. RTE. 8071	SECTION *	COUNTY SANGAMON	TOTAL SHEETS 559	SHEET NO. 471
STA. 610	TO STA. 600			
FED. ROAD DIST. NO.	ILLINOIS FED. AID PROJECT			

BY	DATE

BY	DATE

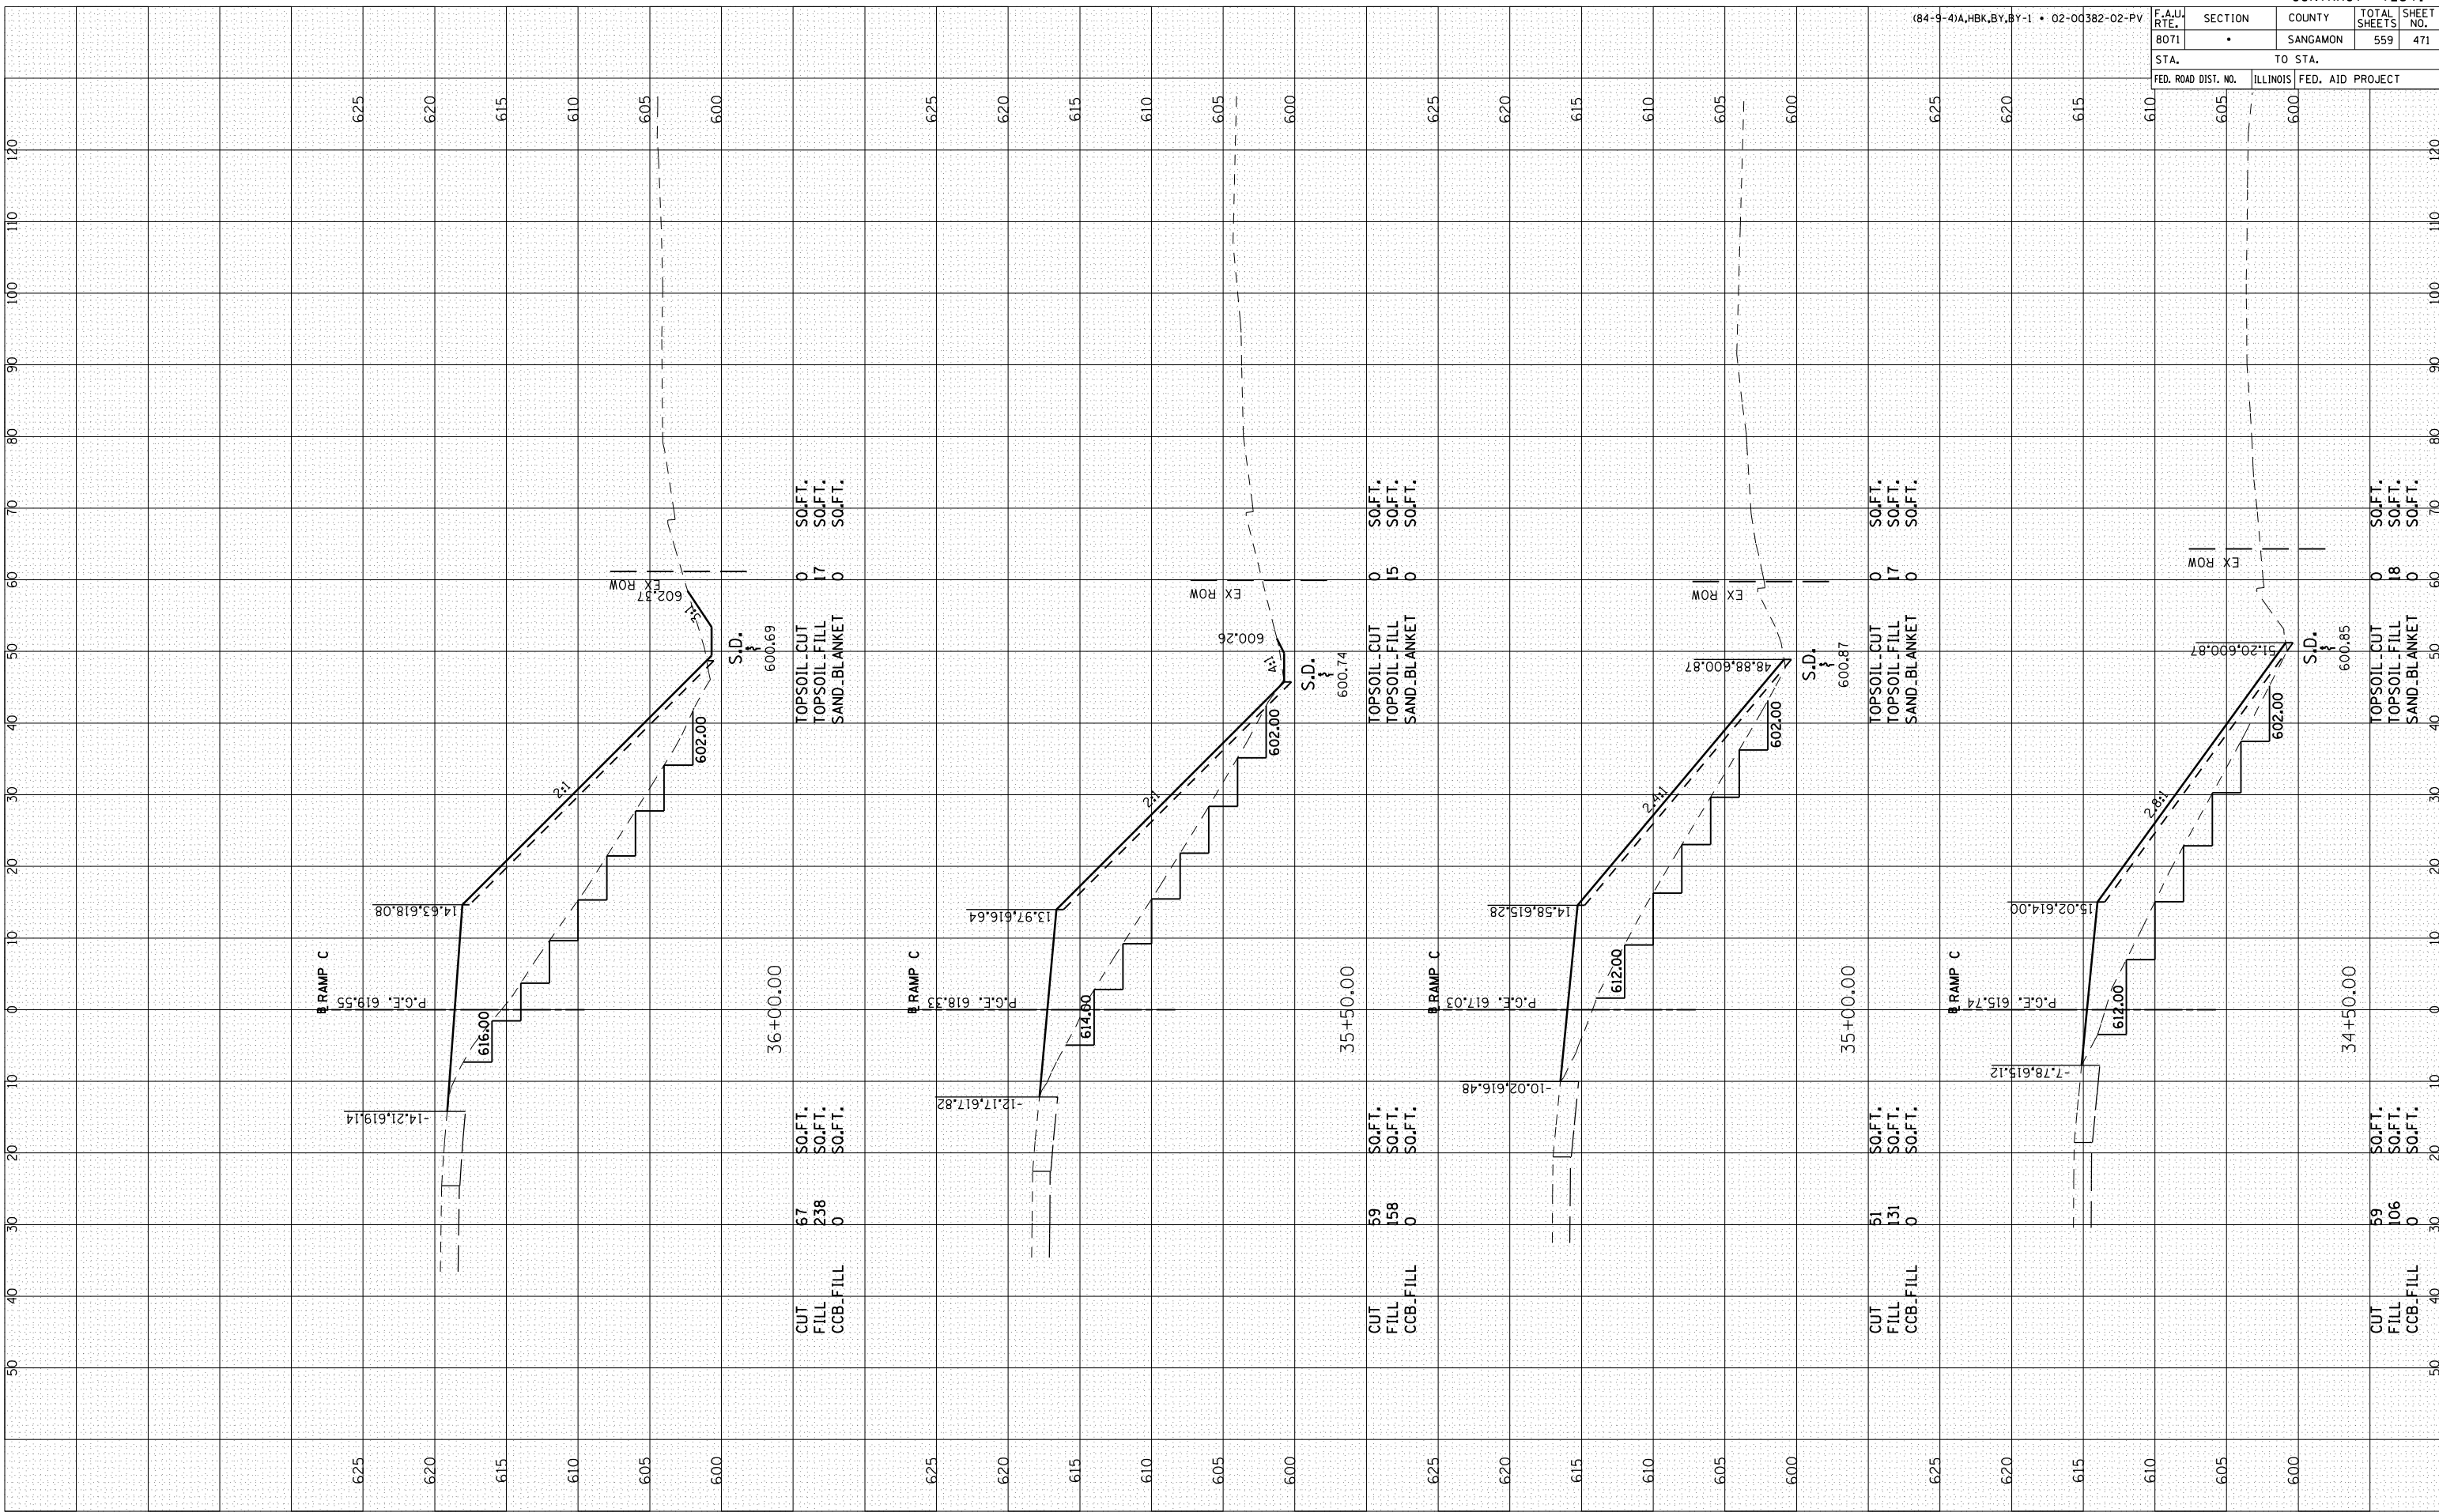

RAMP C-3