


F.A.U. RTE.	SECTION	COUNTY	TOTAL SHEETS	SHEET NO.
8071	*	SANGAMON	559	472

STA.	TO STA.
610	600

FED. ROAD DIST. NO. ILLINOIS FED. AID PROJECT

BY	DATE

BY	DATE

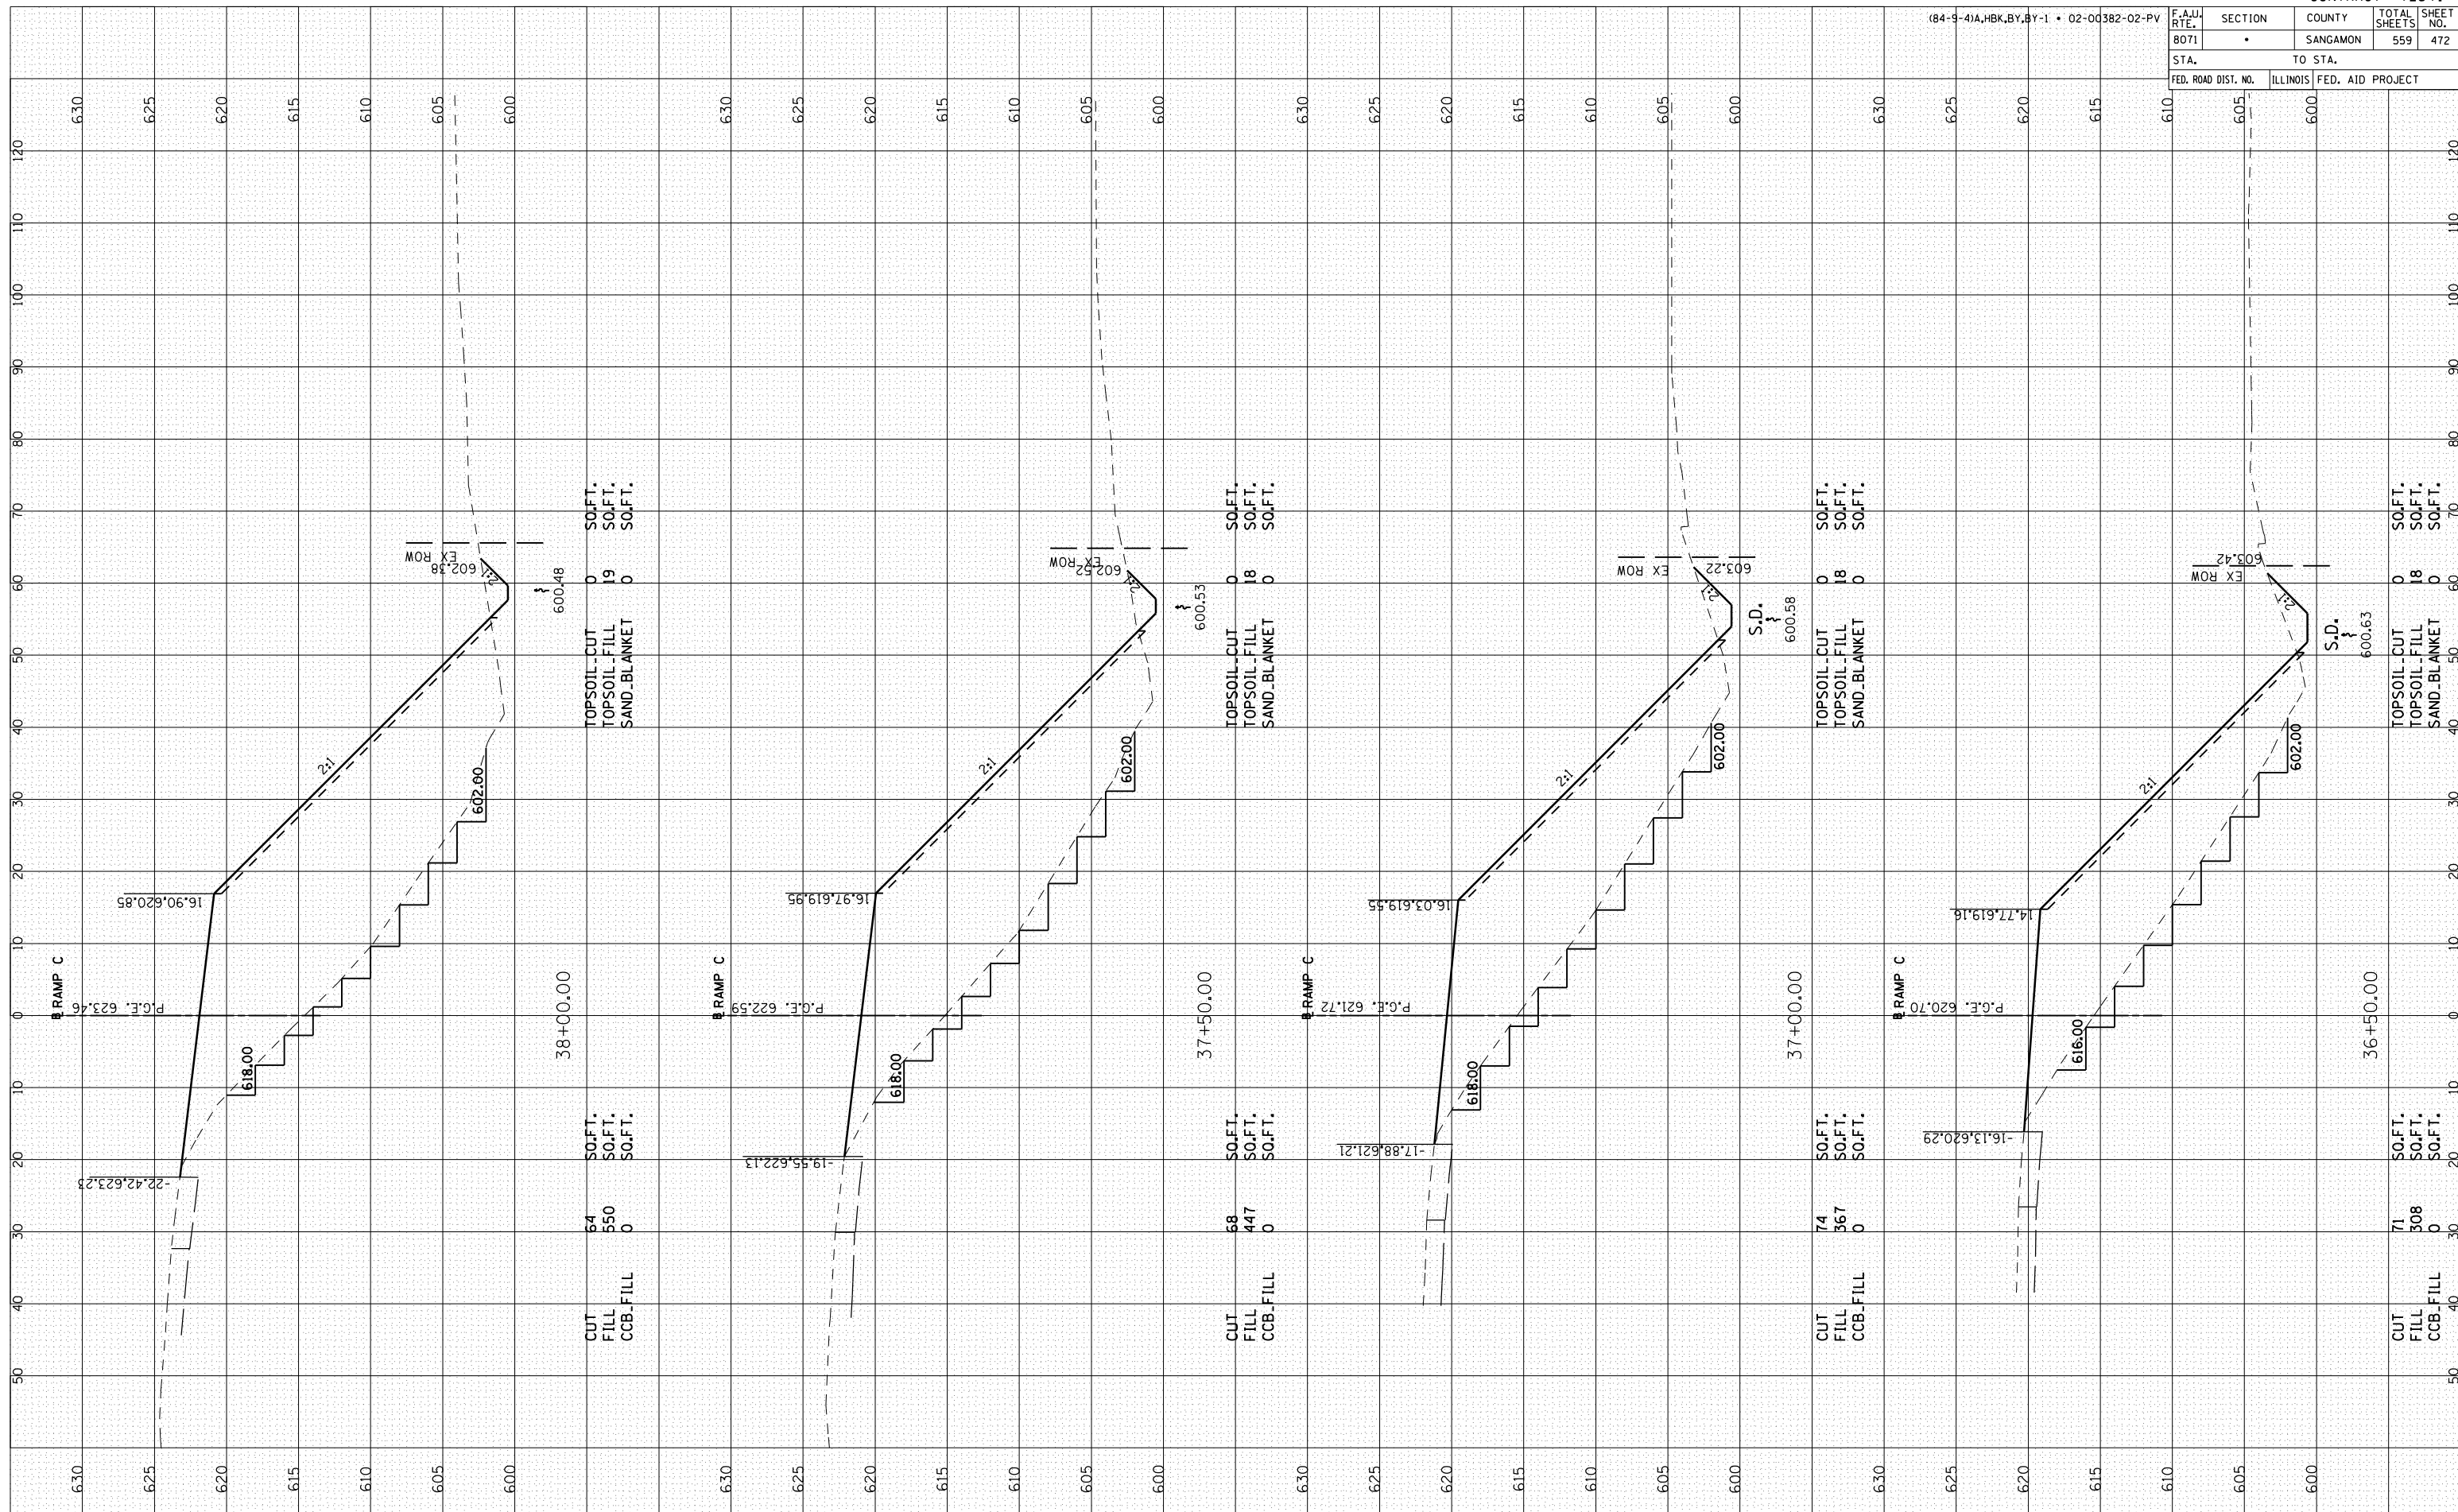

RAMP C-4