


F.A.J. RTE. 8071	SECTION *	COUNTY SANGAMON	TOTAL SHEETS 559	SHEET NO. 474
STA. 610 TO STA. 600		ILLINOIS FED. AID PROJECT		

BY	DATE

BY	DATE

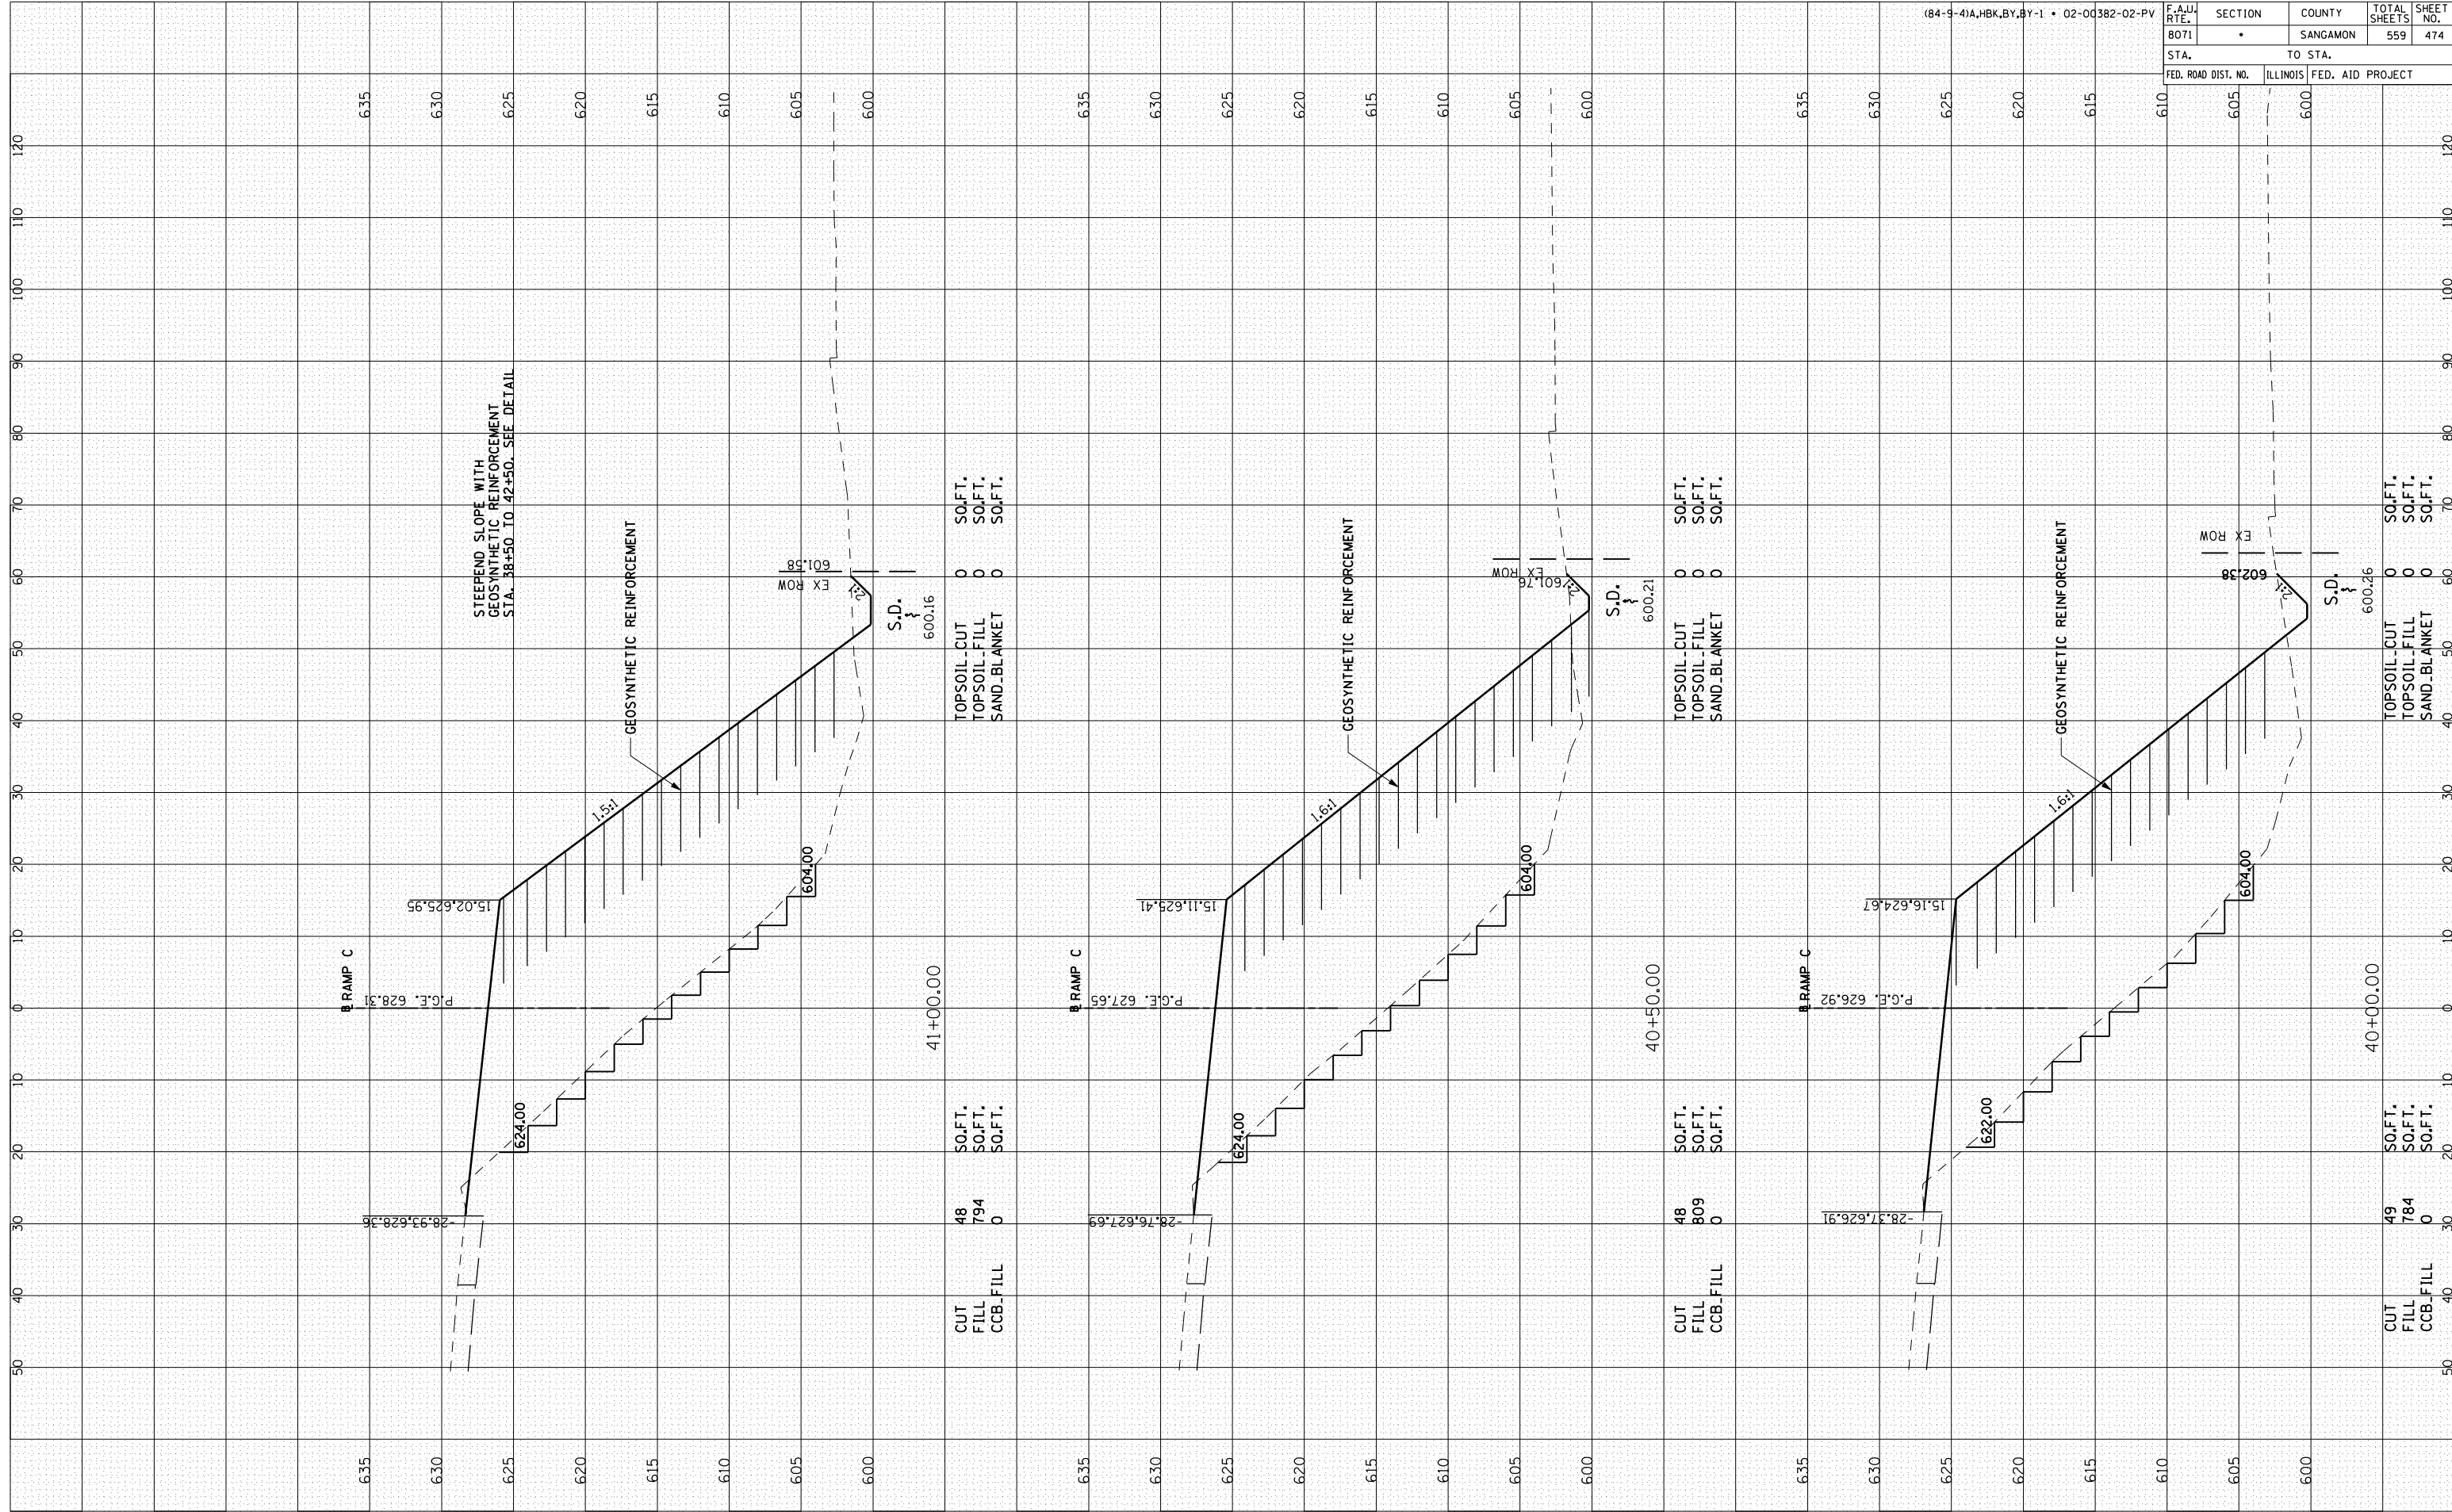

RAMP C-6