



F.A.U. RTE.	SECTION	COUNTY	TOTAL SHEETS	SHEET NO.
8071	*	SANGAMON	559	481
STA.		TO STA.		
FED. ROAD DIST. NO.		ILLINOIS	FED. AID PROJECT	
			640	

DATE _____
 BY _____
 SURVEYED _____
 PLOTTED _____
 NOTE BOOK _____
 AREAS CHECKED _____
 NO. _____

DATE _____
 BY _____
 SURVEYED _____
 PLOTTED _____
 NOTE BOOK _____
 AREAS CHECKED _____
 NO. _____

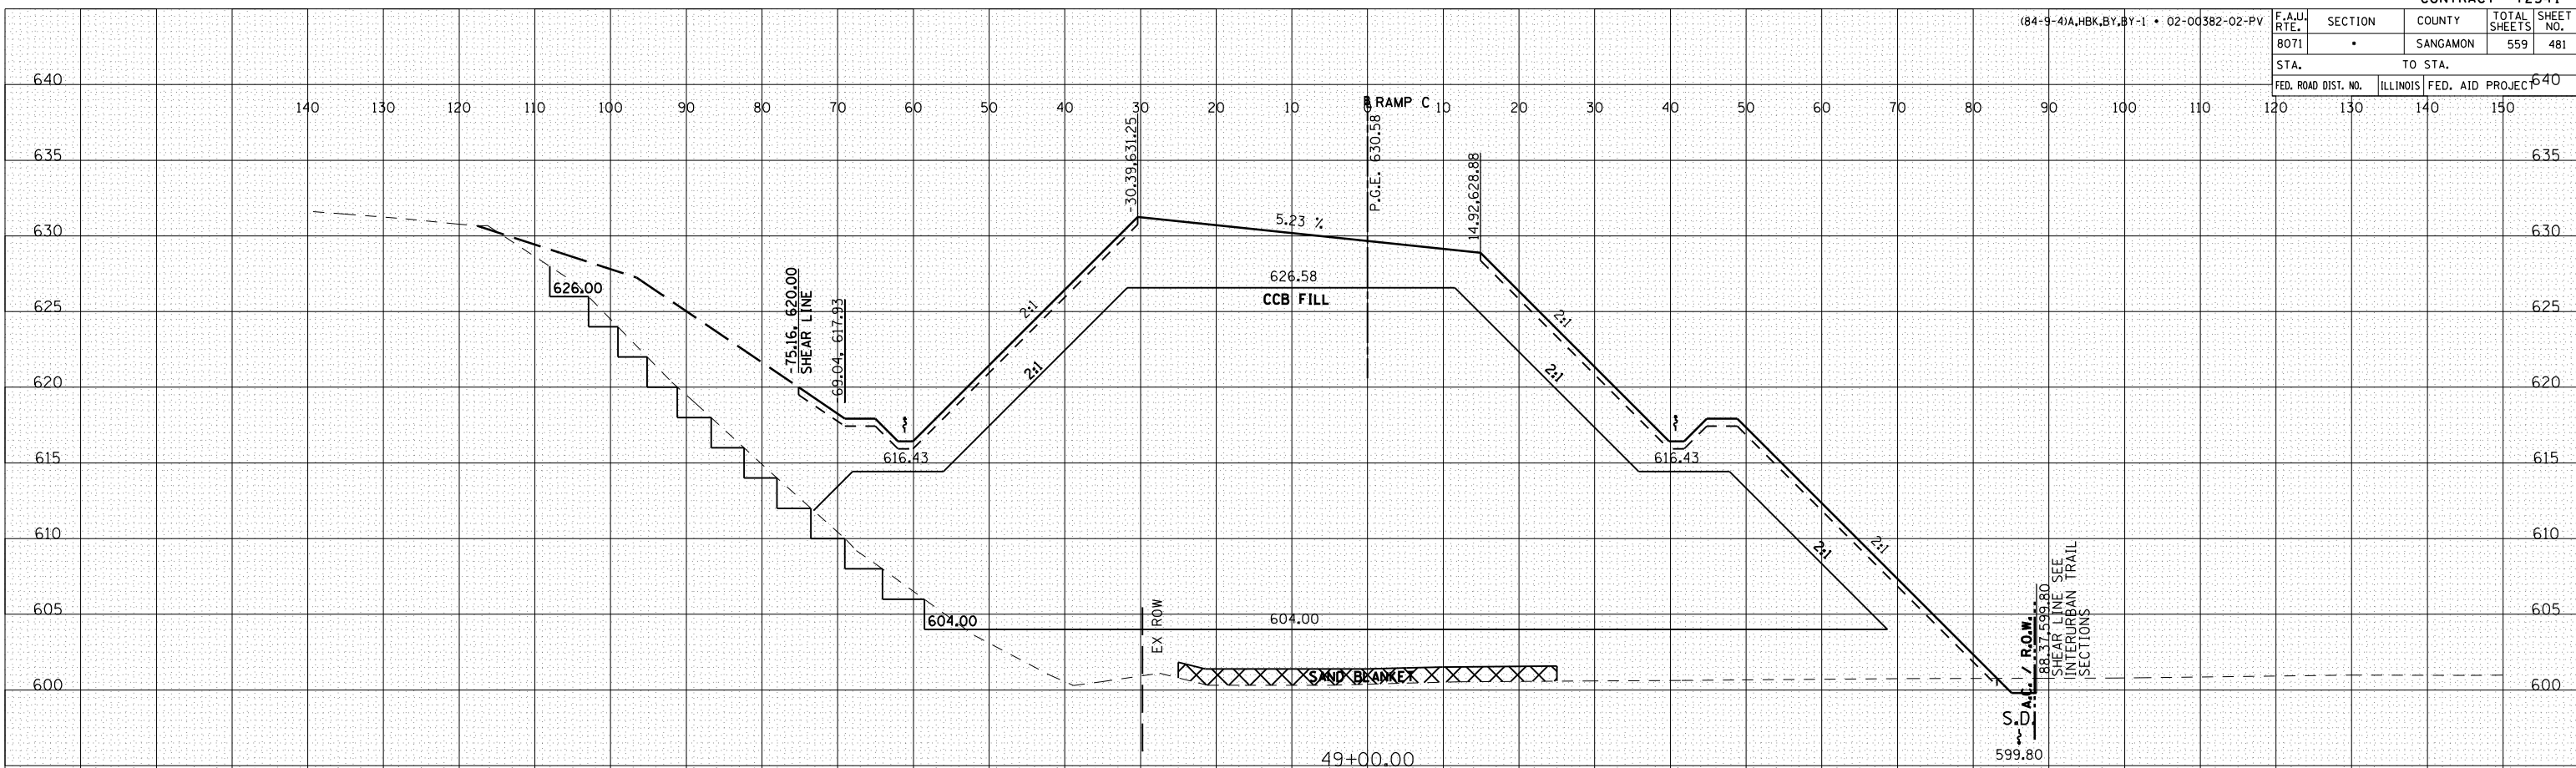

CUT	59	SO.FT.	TOPSOIL CUT	0	SO.FT.
FILL	883	SO.FT.	TOPSOIL FILL	56	SO.FT.
CCB FILL	2130	SO.FT.	SAND BLANKET	51	SO.FT.

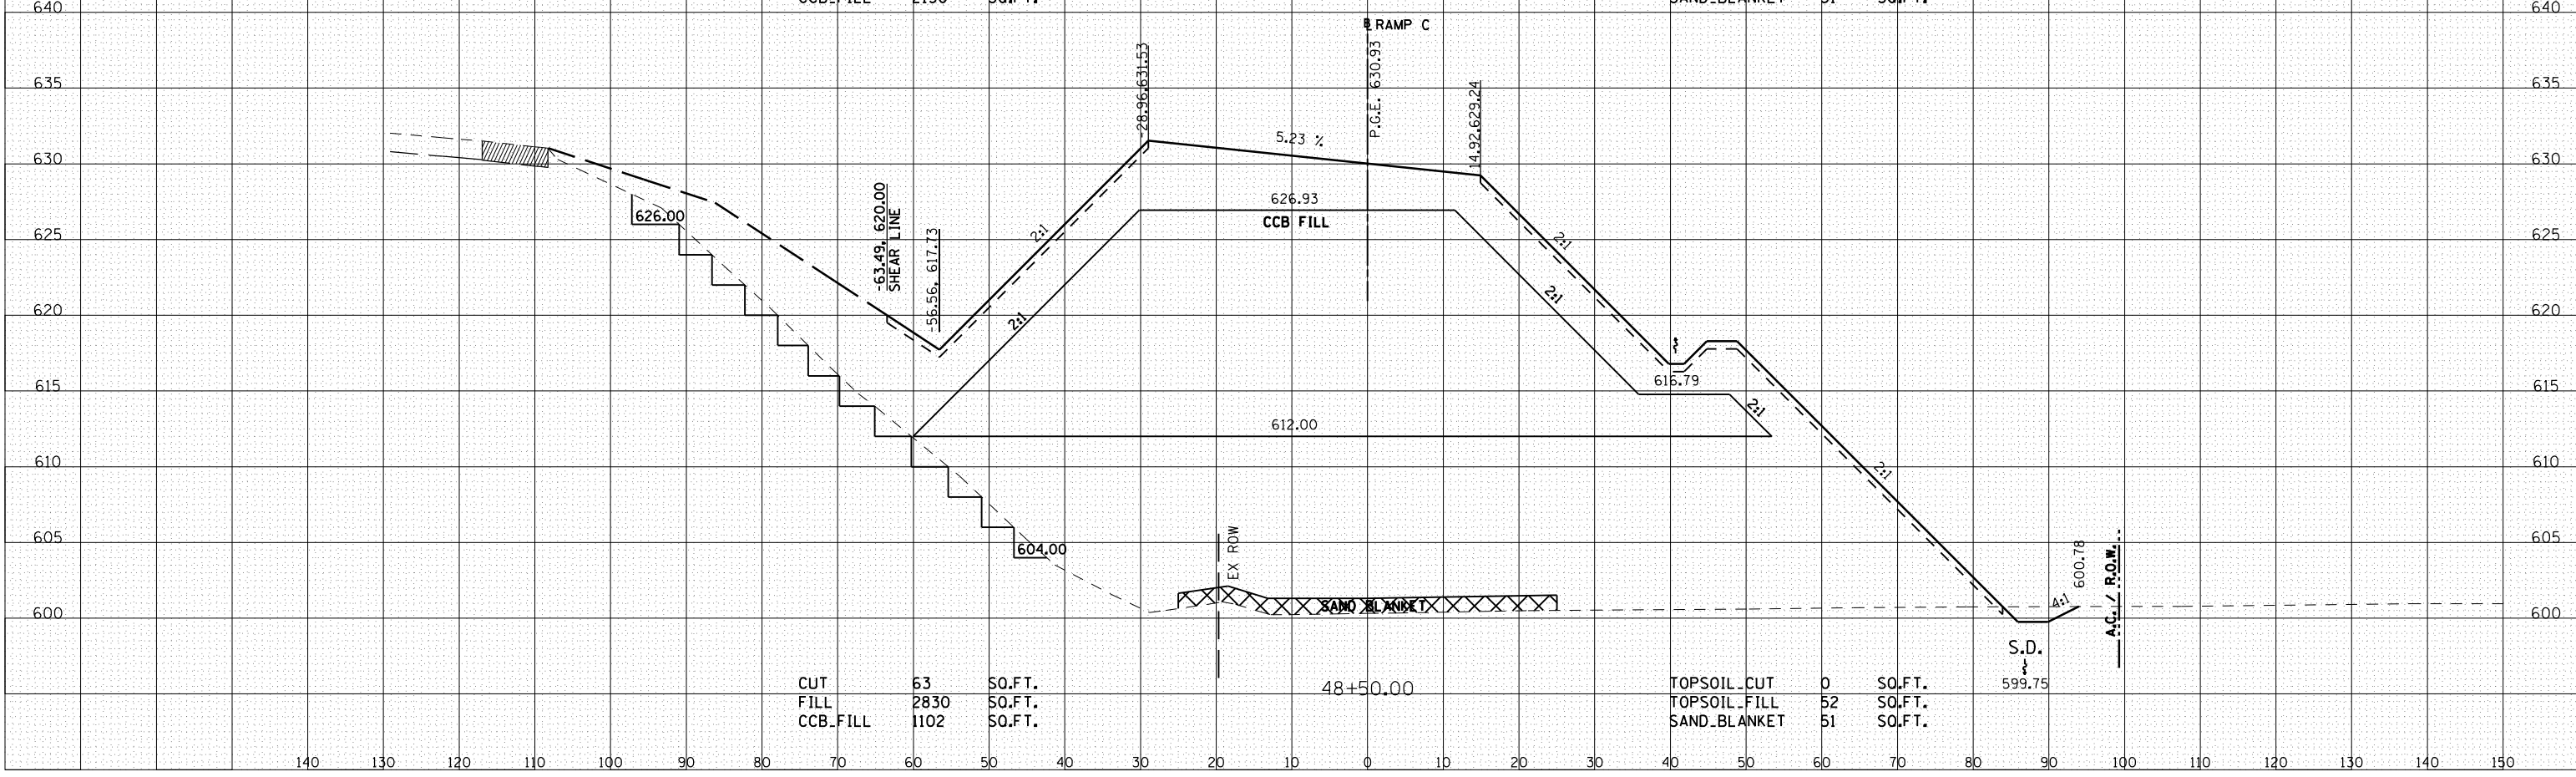

CUT	63	SO.FT.	TOPSOIL CUT	0	SO.FT.
FILL	2830	SO.FT.	TOPSOIL FILL	52	SO.FT.
CCB FILL	1102	SO.FT.	SAND BLANKET	51	SO.FT.