


F.A.U. RTE.	SECTION	COUNTY	TOTAL SHEETS	SHEET NO.
8071	*	SANGAMON	559	485
STA.			TO STA.	
FED. ROAD DIST. NO.			ILLINOIS	FED. AID PROJECT
			120	130
			140	150
			120	130
			140	150


DATE	
BY	
NO. OF SHEETS	
DATE	
BY	
NO.	
NO.	
NO.	
NO.	
NO.	

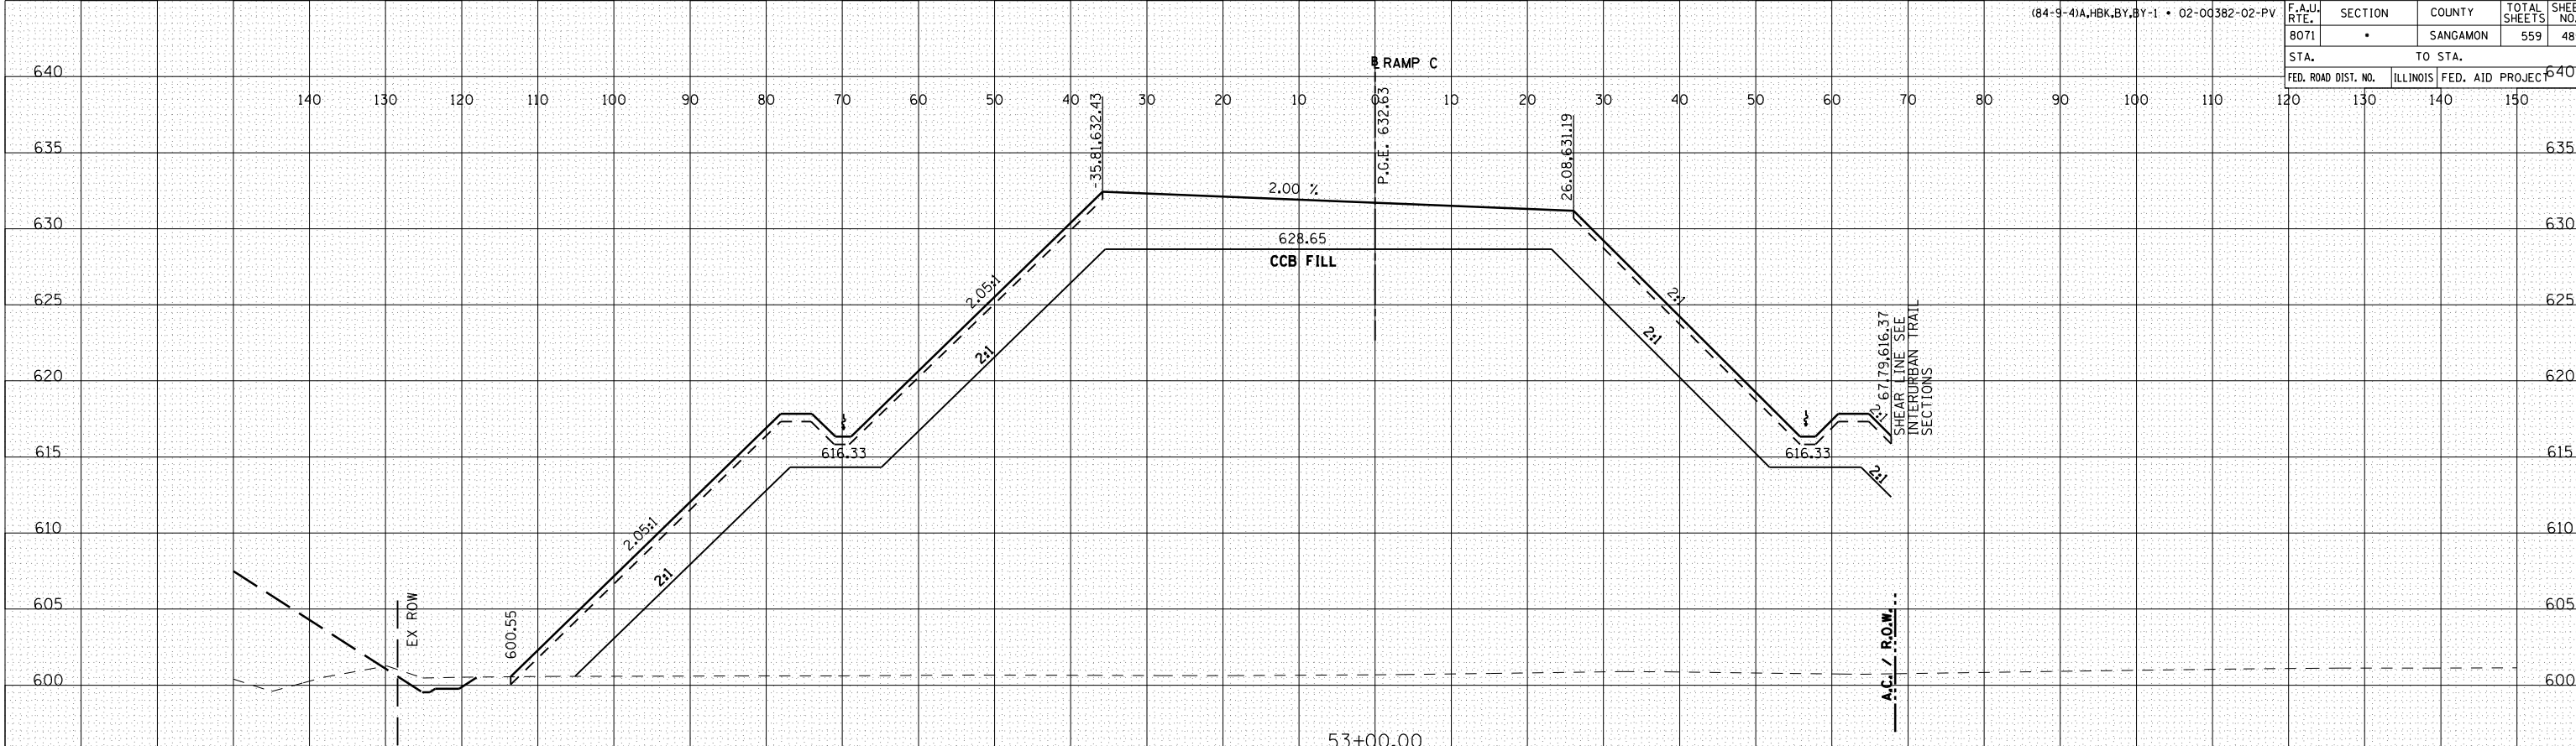

CUT	0	SO.FT.
FILL	575	SO.FT.
CCB_FILL	3415	SO.FT.

TOPSOIL_CUT	0	SO.FT.
TOPSOIL_FILL	58	SO.FT.
SAND_BLANKET	0	SO.FT.

DATE	
BY	
NO. OF SHEETS	
DATE	
BY	
NO.	
NO.	
NO.	
NO.	
NO.	

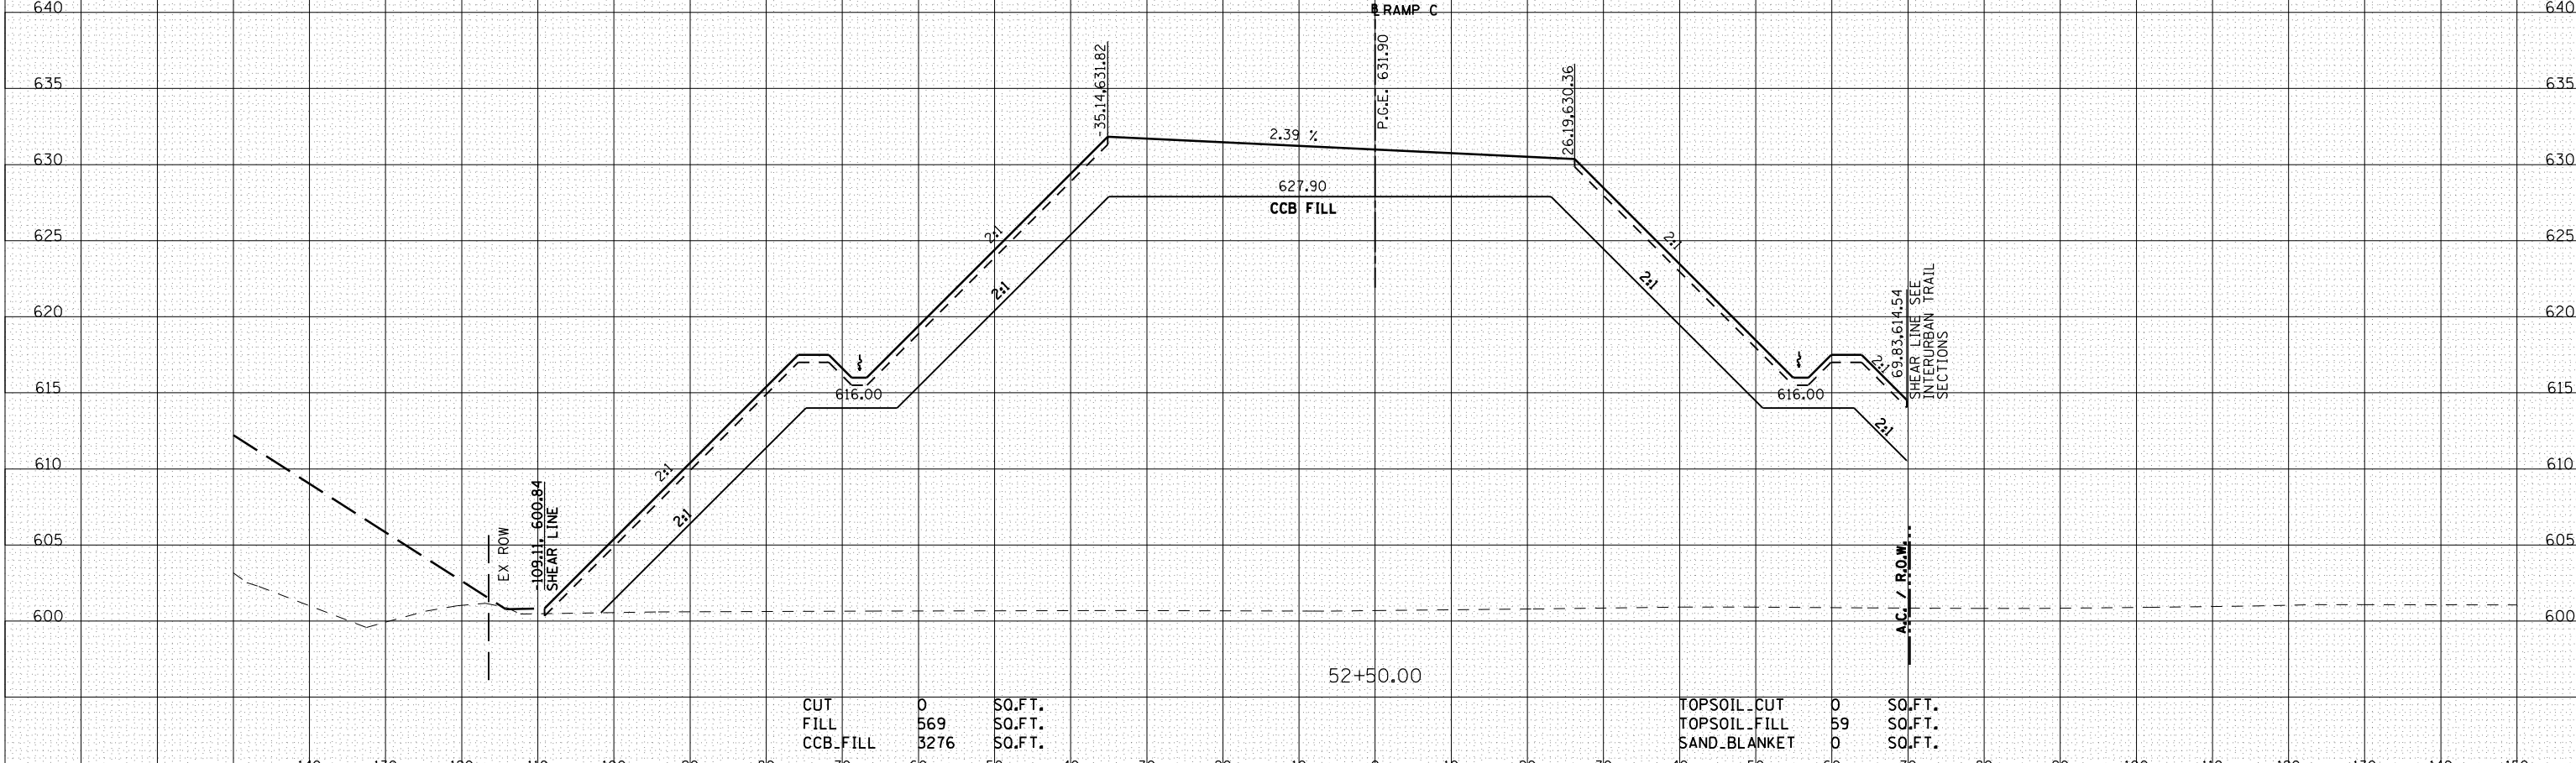

CUT	0	SO.FT.
FILL	569	SO.FT.
CCB_FILL	3276	SO.FT.

TOPSOIL_CUT	0	SO.FT.
TOPSOIL_FILL	59	SO.FT.
SAND_BLANKET	0	SO.FT.