


F.A.U. RTE.	SECTION	COUNTY	TOTAL SHEETS	SHEET NO.
8071	*	SANGAMON	559	491
STA.		TO STA.		
FED. ROAD DIST. NO.		ILLINOIS FED. AID PROJECT		

BY	DATE
FINAL SURVEY	SURVEYED
NOTE BOOK	PLOTTED
NO.	DATE
	AREAS CHECKED

BY	DATE
ORIGINAL SURVEY	SURVEYED
NOTE BOOK	PLOTTED
NO.	DATE
	AREAS CHECKED

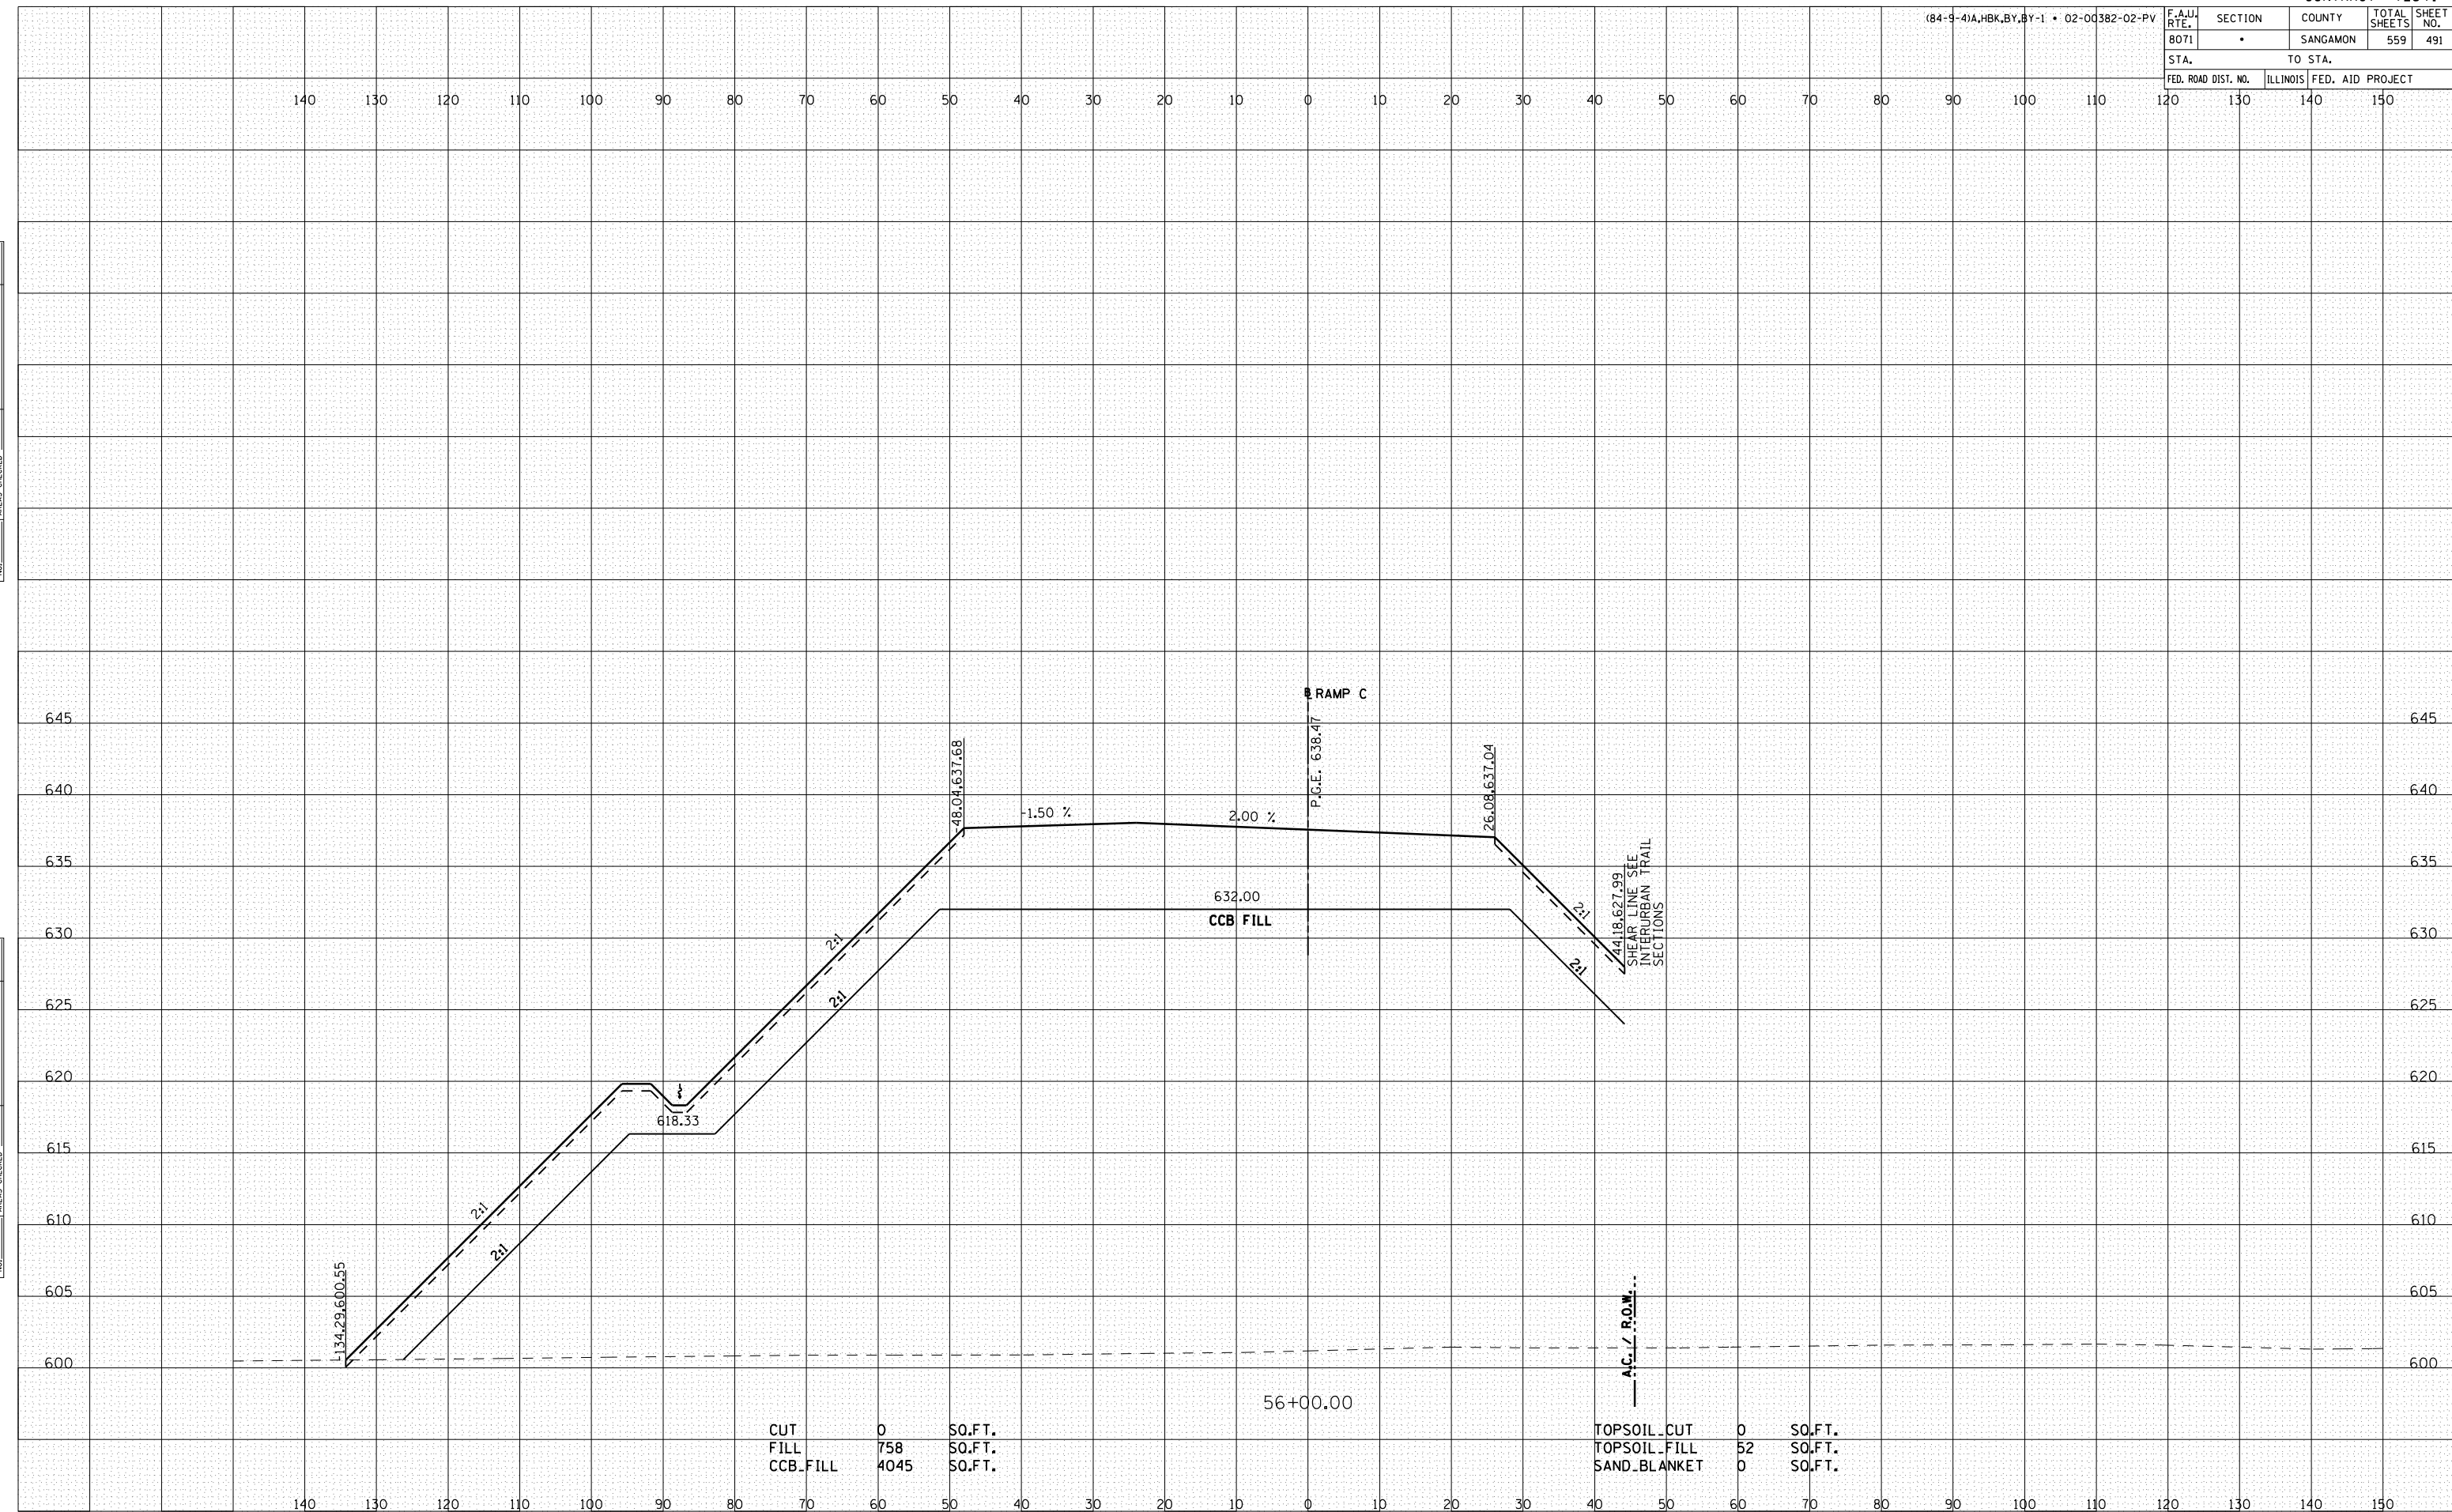

CUT	0	SO.FT.
FILL	758	SO.FT.
CCB.FILL	4045	SO.FT.

TOPSOIL.CUT	0	SO.FT.
TOPSOIL.FILL	52	SO.FT.
SAND.BLANKET	0	SO.FT.