


F.A.U. RTE. 8071	SECTION •	COUNTY SANGAMON	TOTAL SHEETS 559	SHEET NO. 493
STA. 120		TO STA. 150		
FED. ROAD DIST. NO.		ILLINOIS FED. AID PROJECT		

DATE
BY
FINAL SURVEY
SURVEYED
PLOTTED
NOTE BOOK
NO.
AREAS CHECKED

DATE
BY
ORIGINAL SURVEY
SURVEYED
PLOTTED
NOTE BOOK
NO.
AREAS CHECKED

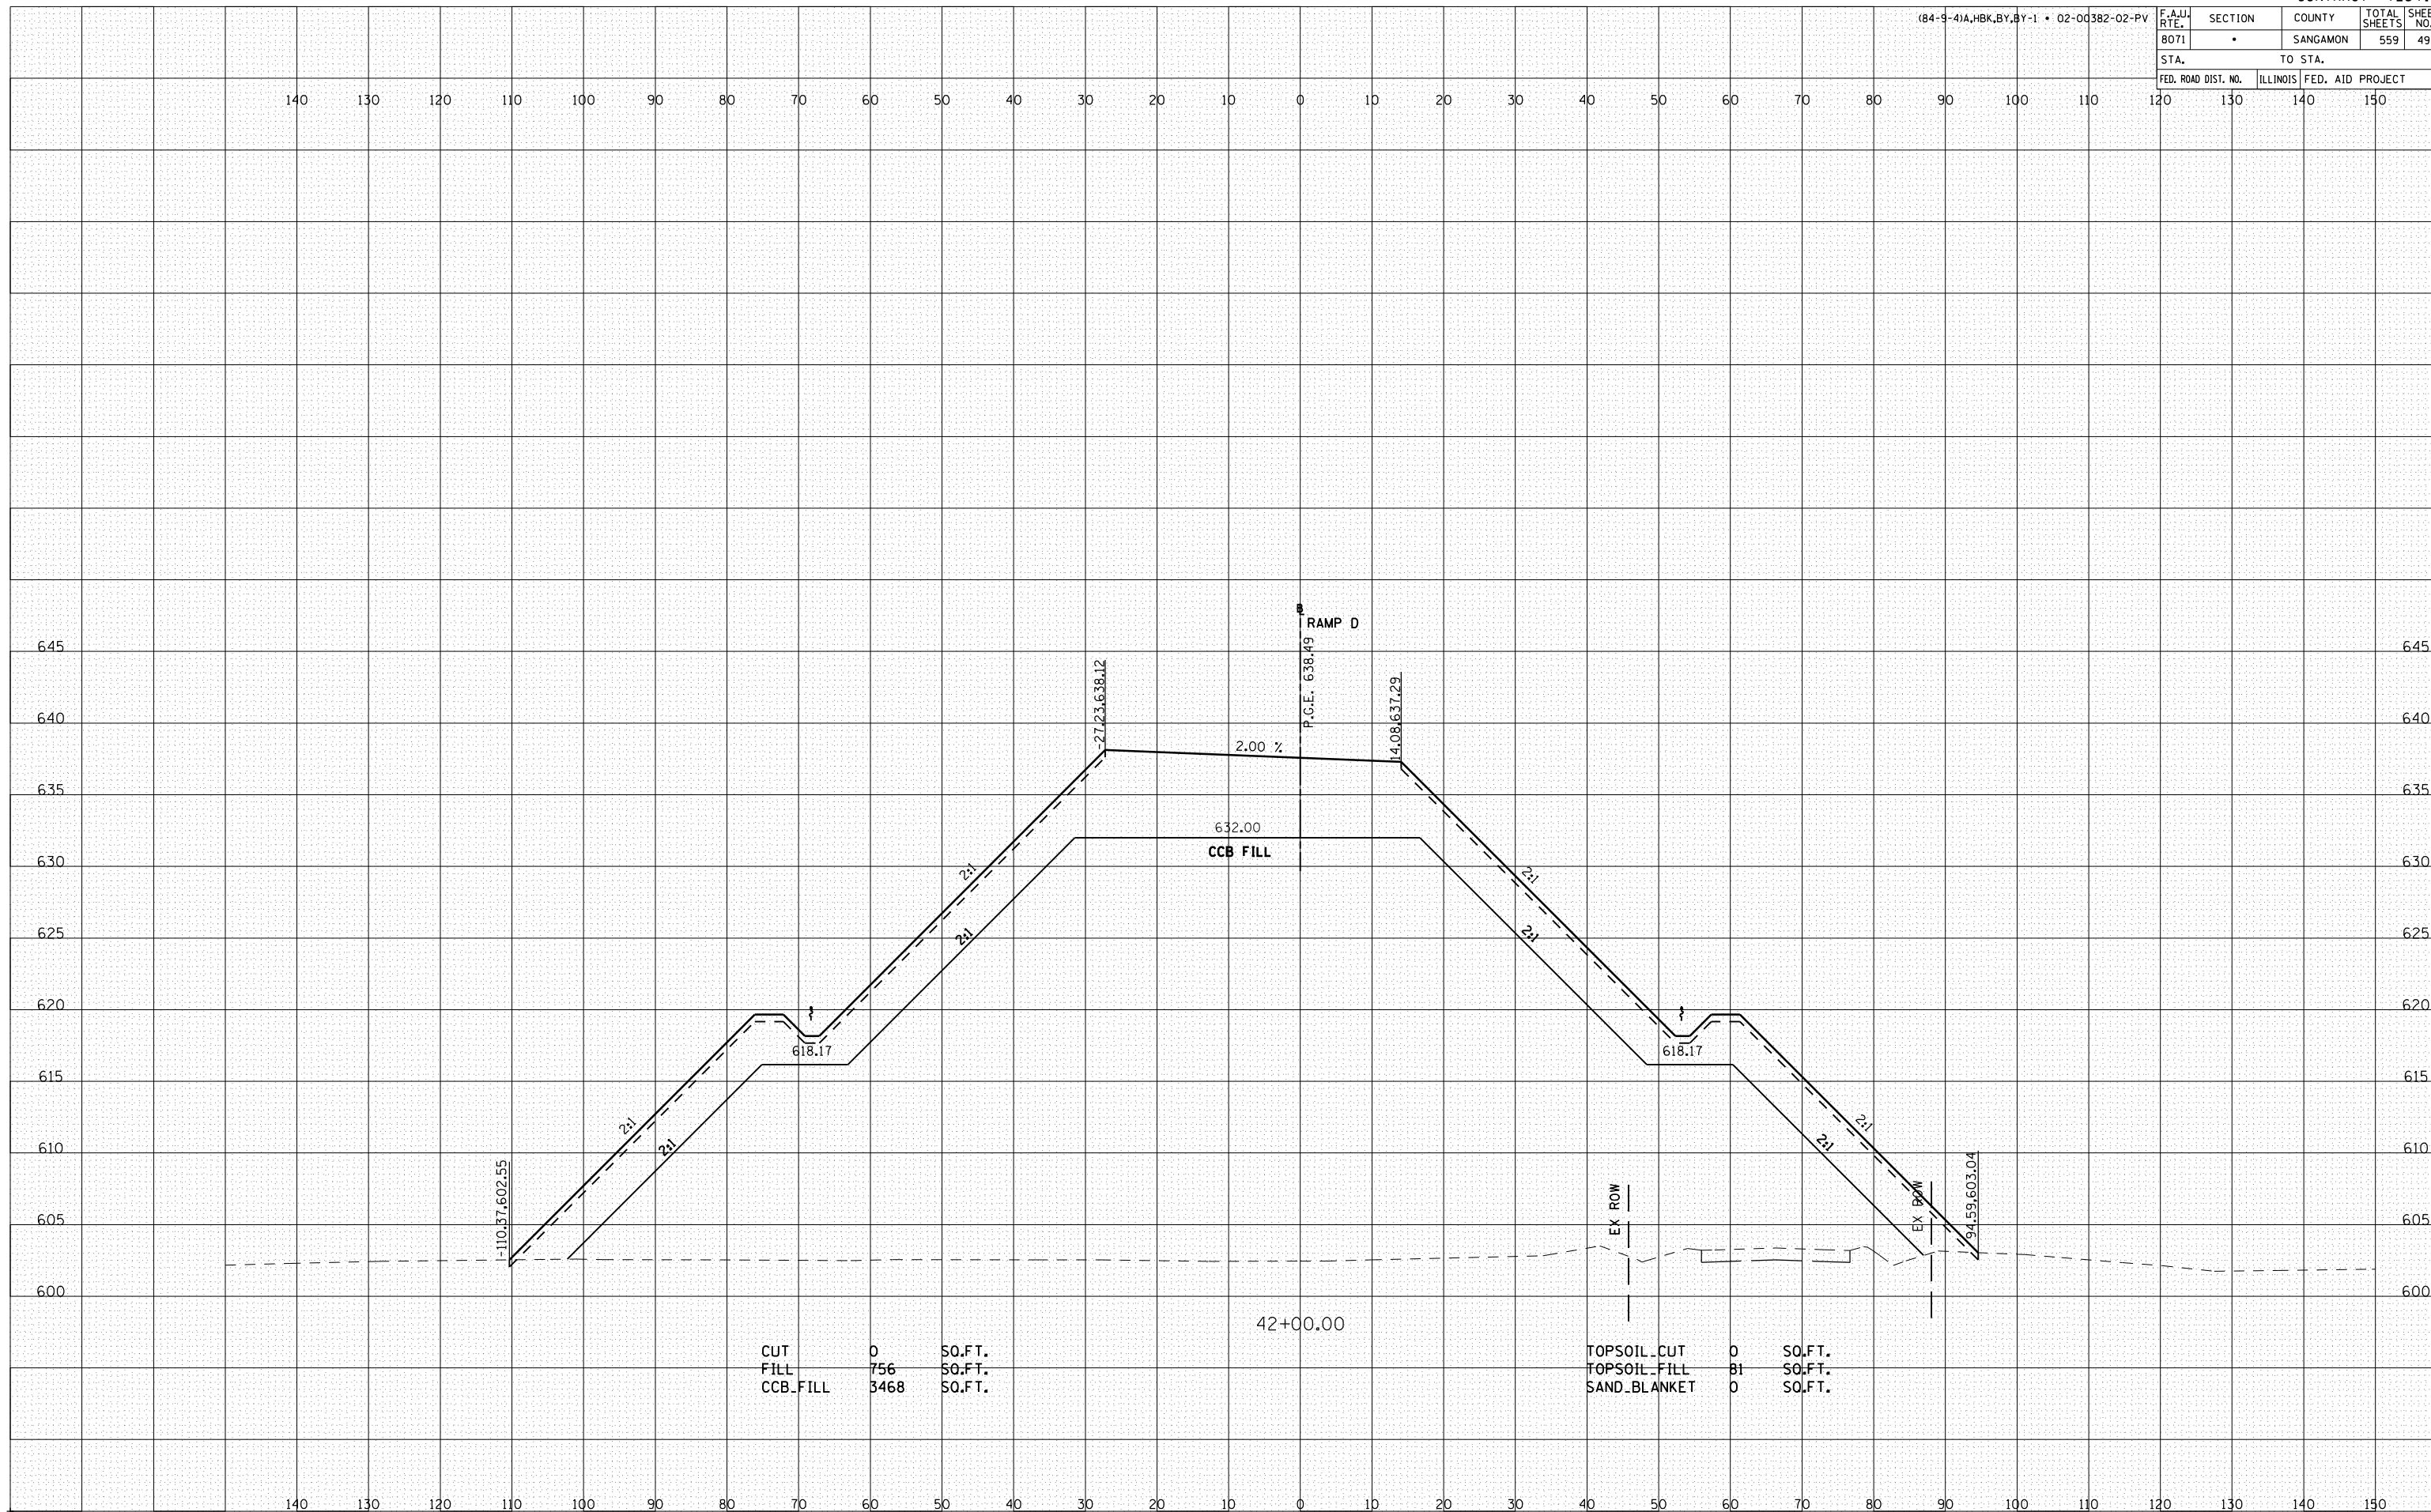

CUT	0	SO.FT.
FILL	756	SO.FT.
CCB.FILL	3468	SO.FT.

TOPSOIL CUT	0	SO.FT.
TOPSOIL FILL	81	SO.FT.
SAND BLANKET	0	SO.FT.

RAMP D-1