


F.A.J. RTE. 8071	SECTION •	COUNTY SANGAMON	TOTAL SHEETS 559	SHEET NO. 494
------------------------	--------------	--------------------	------------------------	---------------------

STA.	TO STA.
FED. ROAD DIST. NO.	ILLINOIS FED. AID PROJECT

BY	DATE
FINAL SURVEY	SURVEYED
NOTE BOOK	PLOTTED
NO.	DATE
AREAS CHECKED	

BY	DATE
ORIGINAL SURVEY	SURVEYED
NOTE BOOK	PLOTTED
NO.	DATE
AREAS CHECKED	

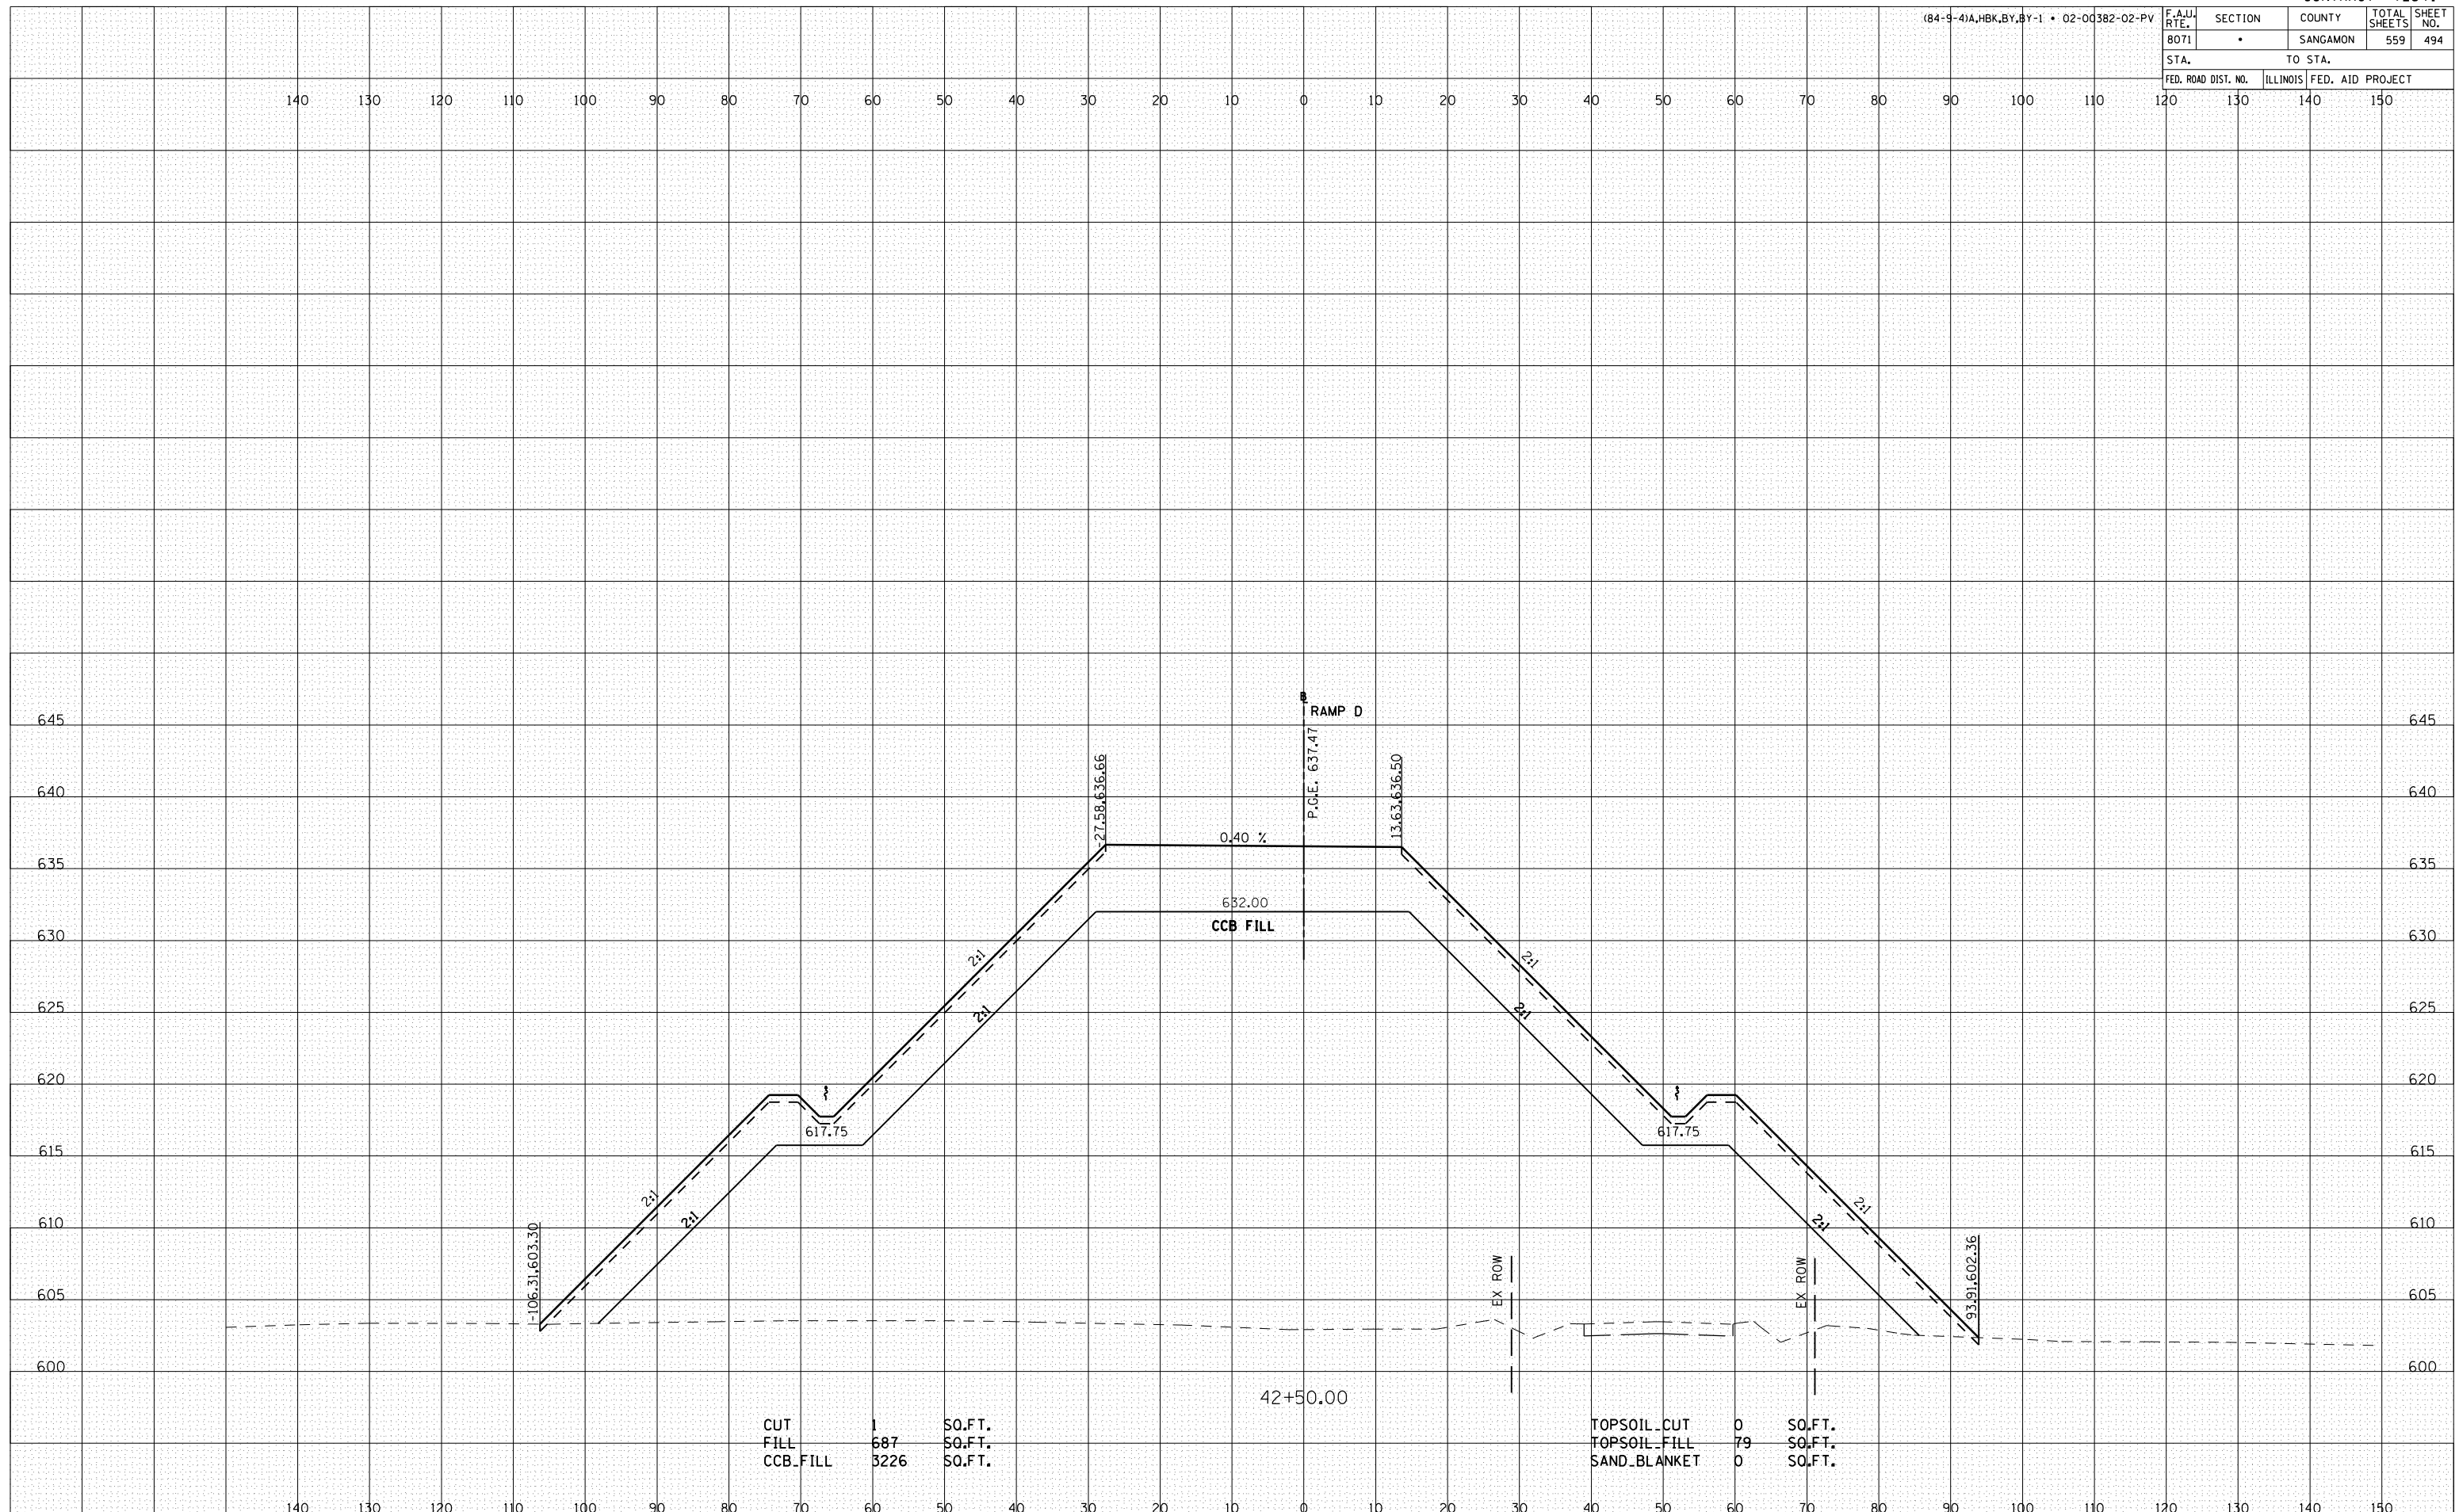

CUT	1	SO.FT.
FILL	687	SO.FT.
CCB_FILL	3226	SO.FT.

TOPSOIL_CUT	0	SO.FT.
TOPSOIL_FILL	79	SO.FT.
SAND_BLANKET	0	SO.FT.