


F.A.U. RTE.	SECTION	COUNTY	TOTAL SHEETS	SHEET NO.
8071	*	SANGAMON	559	499
STA.		TO STA.		
FED. ROAD DIST. NO.		ILLINOIS FED. AID PROJECT		

BY	DATE
FINAL SURVEY	SURVEYED
NOTE BOOK	PLOTTED
NO.	AREAS
	CHECKED

BY	DATE
ORIGINAL SURVEY	SURVEYED
NOTE BOOK	PLOTTED
NO.	AREAS
	CHECKED

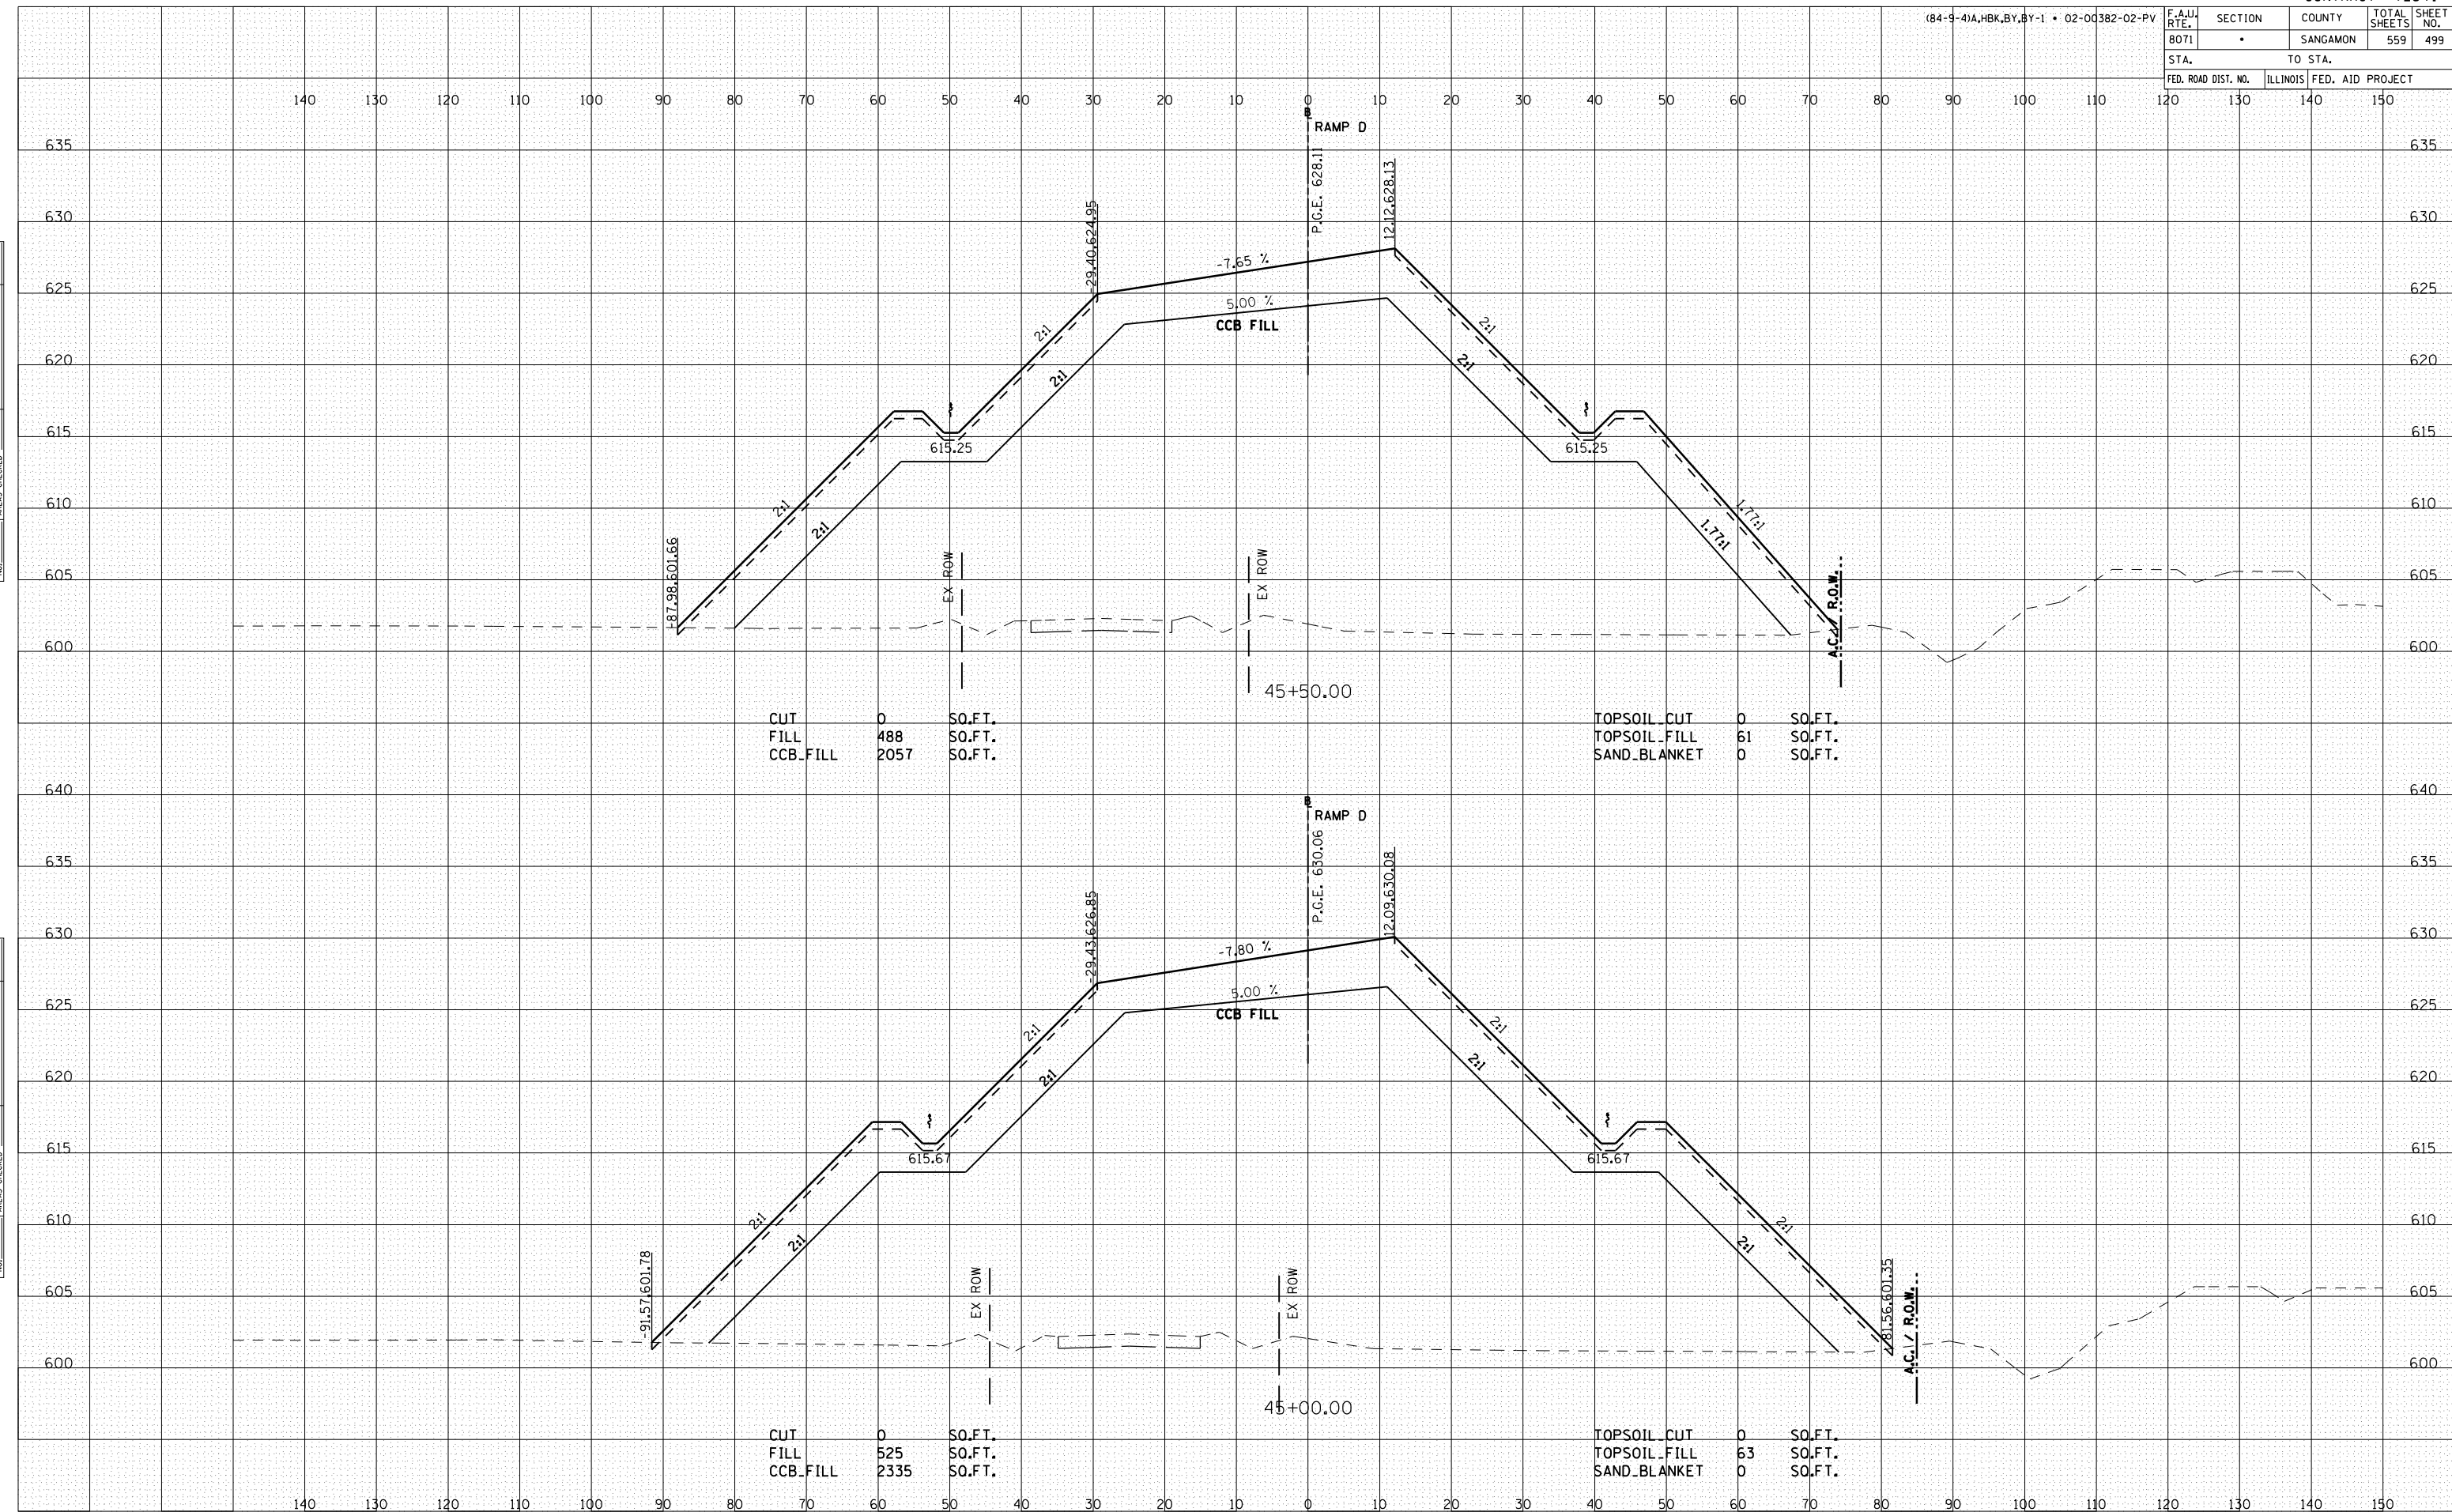

CUT	0	SO.FT.
FILL	488	SO.FT.
CCB.FILL	2057	SO.FT.

TOPSOIL.CUT	0	SO.FT.
TOPSOIL.FILL	61	SO.FT.
SAND.BLANKET	0	SO.FT.

CUT	0	SO.FT.
FILL	525	SO.FT.
CCB.FILL	2335	SO.FT.

TOPSOIL.CUT	0	SO.FT.
TOPSOIL.FILL	63	SO.FT.
SAND.BLANKET	0	SO.FT.