


F.A.U. RTE.	SECTION	COUNTY	TOTAL SHEETS	SHEET NO.
8071		SANGAMON	559	505
STA. TO STA.		ILLINOIS FED. AID PROJECT		
FED. ROAD DIST. NO.		02-00382-02-PV		

BY	DATE
ORIGINAL SURVEY PLOTTED	
NOTE BOOK NO.	
AREAS CHECKED	

BY	DATE
ORIGINAL SURVEY PLOTTED	
NOTE BOOK NO.	
AREAS CHECKED	

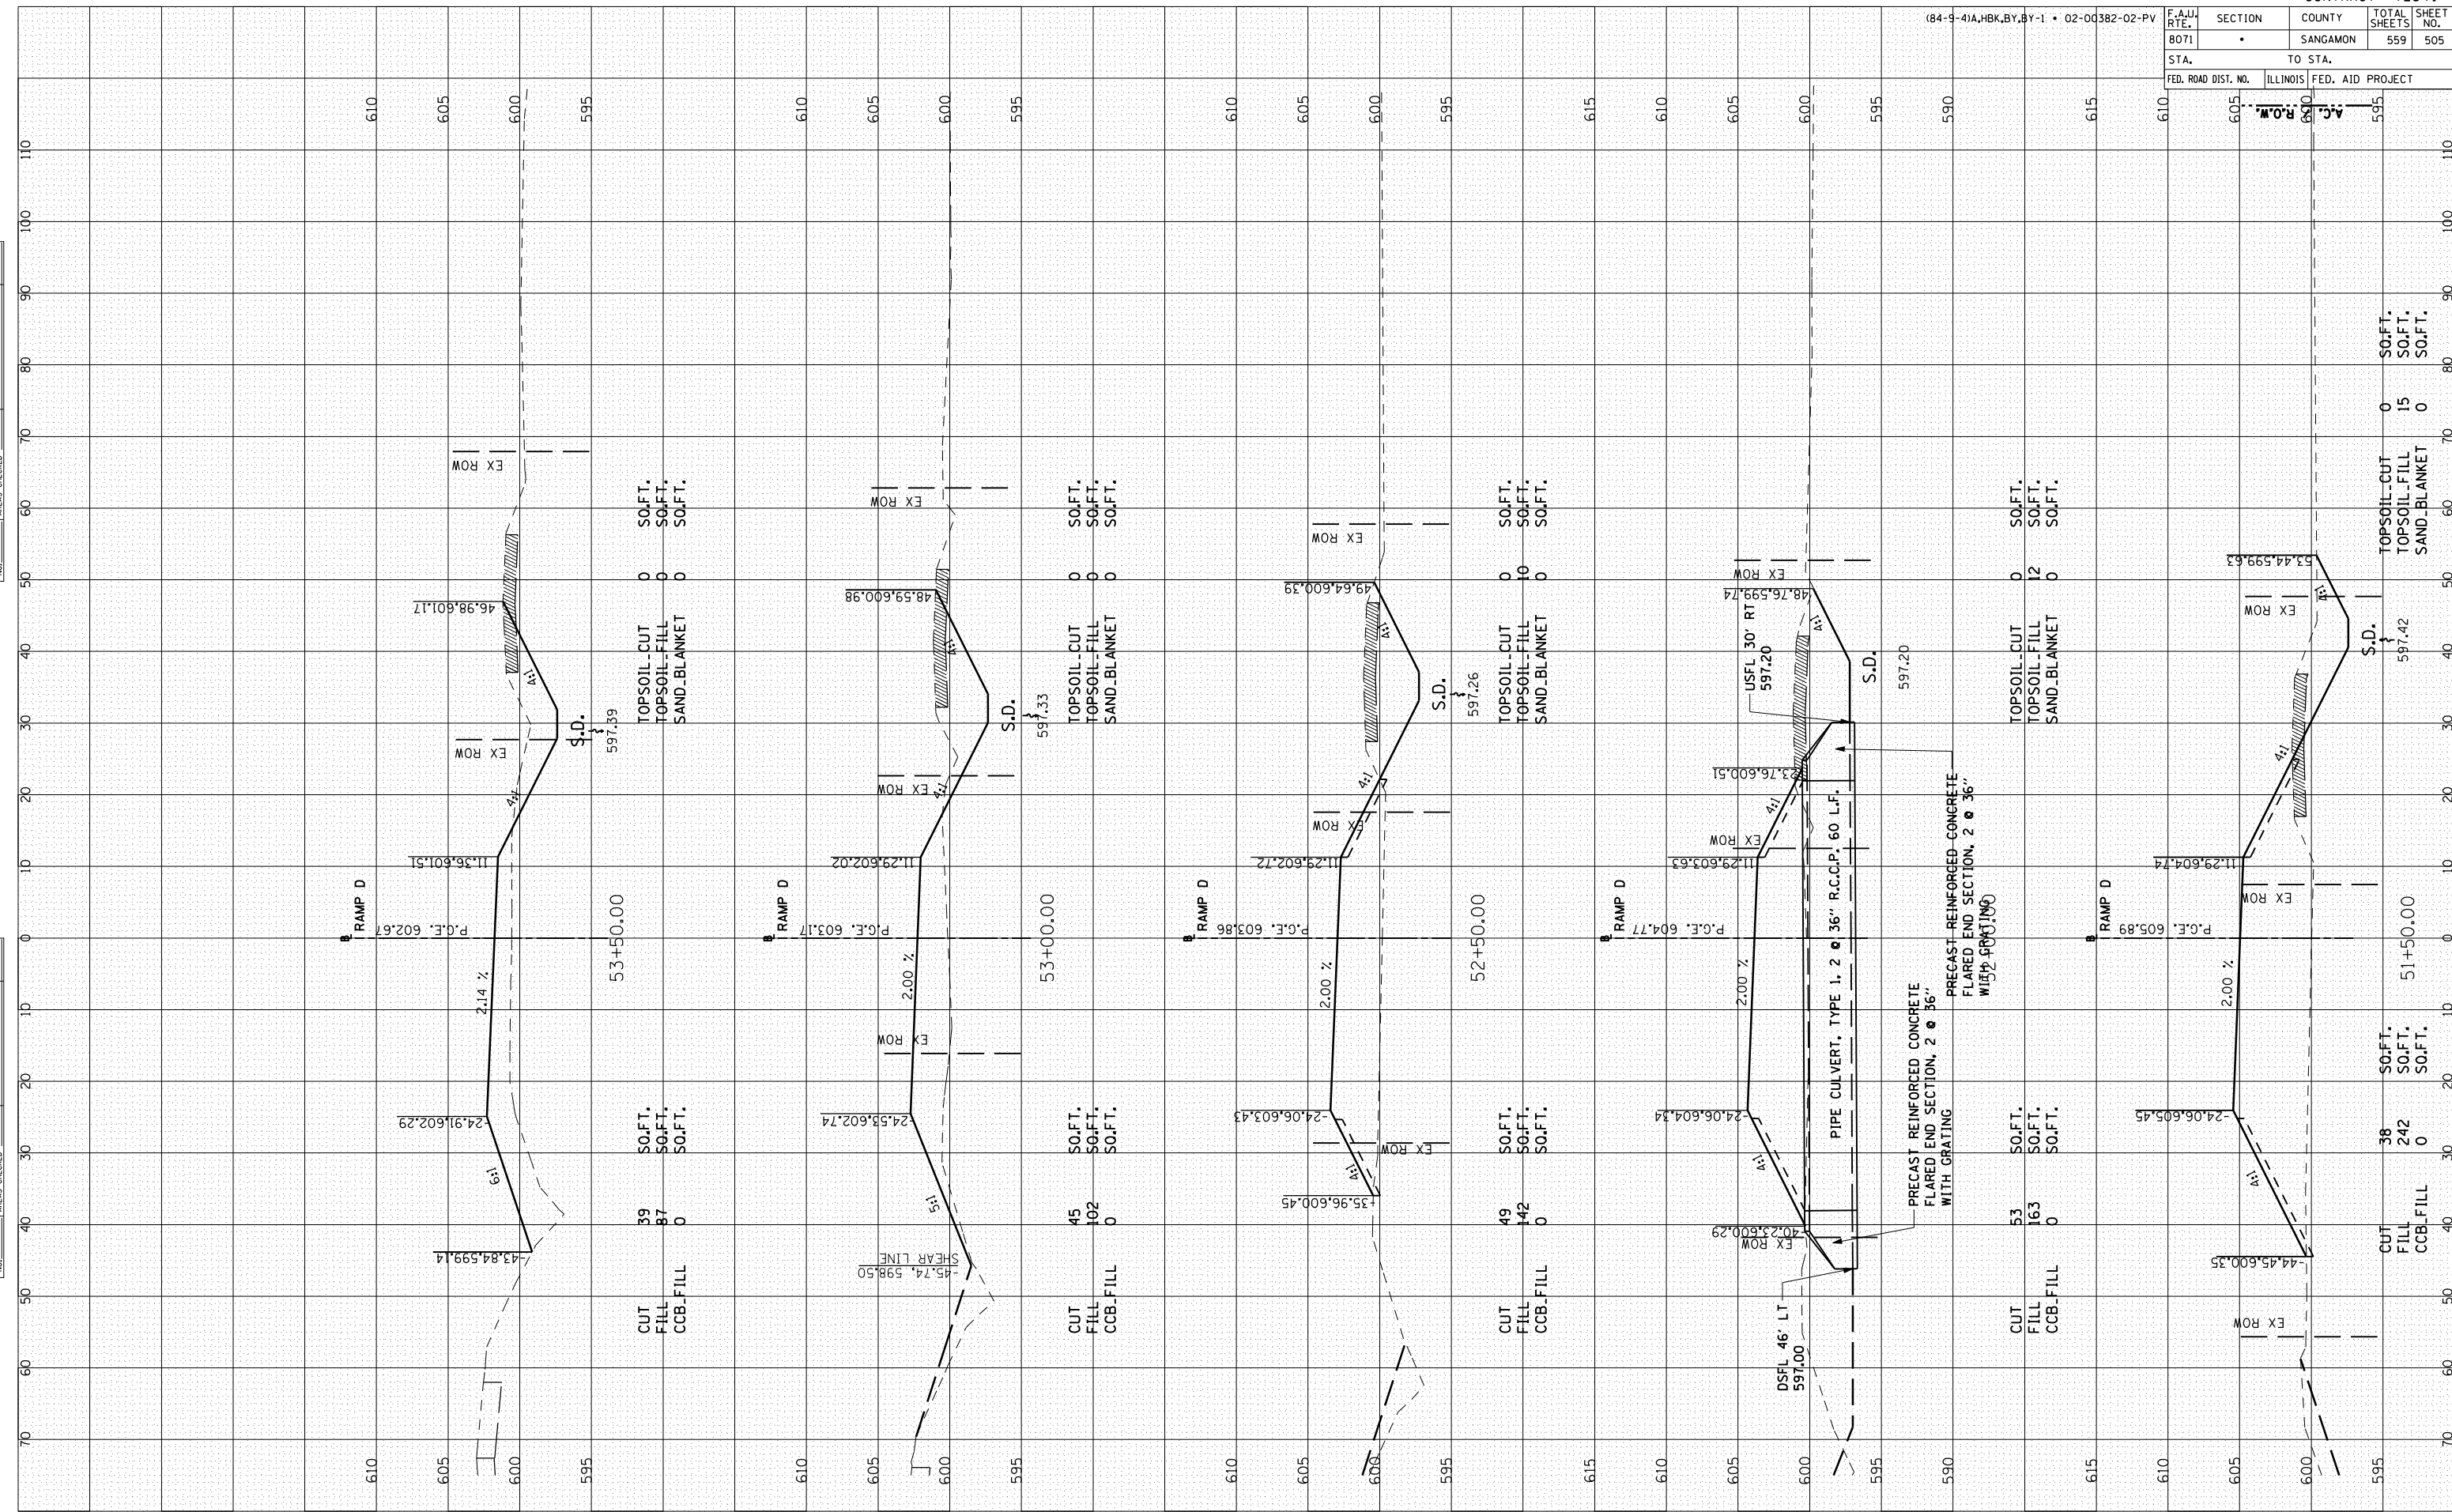

RAMP D-13